



UNITED STATES DISTRICT COURT
OFFICE OF THE CLERK
NORTHERN DISTRICT OF MISSISSIPPI
DAVID CREWS
CLERK

911 JACSON AVENUE E, SUITE 369
OXFORD, MS 38655
TELEPHONE : (662) 234-1971
FAX: (662) 236-5210

301 WEST COMMERCE STREET
ABERDEEN, MS 39730
PHONE: (662) 369-4952
FAX: (662) 369-9569

305 MAIN STREET - ROOM 329
GREENVILLE, MS 38701
TELEPHONE: (662) 335-1651
FAX: (662) 332-4292

Request for Quotation

RFQ number: MSNDCLERK24-0008

Quotes due no later than: Wednesday, 12:00 pm CST April 3, 2024

Provide quotes to: Lorie Keener at lorie_keener@msnd.uscourts.gov

The U.S. District Court, Northern District of Mississippi is requesting Open Market pricing for reupholstering, repair and refinishing of furniture and the return/installation of repaired furniture to the courthouse in Aberdeen, MS.

Your quote must be submitted no later than the date and time specified above. Late quotes will not be considered unless the judiciary determines, at its own discretion, that considering the late quote is in the judiciary's best interest and will not unduly delay the procurement.

For any questions regarding the submission of quotes, please contact Lorie Keener at lorie_keener@msnd.uscourts.gov. For any questions regarding the technical requirements, please contact Pamela Patrick at pamela_patrick@msnd.uscourts.gov. **The RFQ number above must be included with all quote submissions and/or questions.**

Sincerely,

Lorie Keener
Contracting Officer

SOLICITATION, OFFER, AND AWARD			1. This Contract is a Rated Order under the Defense Priorities and Allocations System (DPAS) - Code of Federal Regulations - at 15 CFR 700.			RATING		PAGE OF PAGES	
2. CONTRACT NUMBER		3. SOLICITATION NUMBER		4. TYPE OF SOLICITATION		5. DATE ISSUED		6. REQUISITION/PURCHASE NUMBER	
		MSNDCLERK24-0008		<input type="checkbox"/> SEALED BID (IFB) INVITATION FOR BID <input checked="" type="checkbox"/> NEGOTIATED (RFP) REQUEST FOR PROPOSAL					
7. ISSUED BY			CODE		8. ADDRESS OFFER TO (If other than item 7)				
U.S. District Court, Northern District of Mississippi 911 Jackson Ave E, Suite 369, Oxford, MS 38655									
NOTE: In sealed bid solicitations "offer" and "offeror" mean "bid" and "bidder".									
SOLICITATION									
9. Sealed offers in original and 0 copies for furnishings the supplies or services in the Schedule will be received at the place specified in item 8, or if hand carried, in the depository located in lorie_keener@msnd.uscourts.gov until 12:00 pm local time 3/22/2024									
CAUTION - LATE Submissions, Modifications, and Withdrawals: See Section L, Provision Number 52.214-7 or 52.215-1. All offers are subject to all terms and conditions contained in this solicitation.									
10. FOR INFORMATION CALL:		A. NAME		B. TELEPHONE (NO COLLECT CALLS)			C. EMAIL ADDRESS		
		Lorie Keener		AREA CODE 662		NUMBER 2813038		EXTENSION lorie_keener@msnd.uscourts.gov	
11. TABLE OF CONTENTS									
(X)	SECTION	DESCRIPTION		PAGE(S)	(X)	SECTION	DESCRIPTION		PAGE(S)
PART I - THE SCHEDULE					PART II - CONTRACT CLAUSES				
X	A	SOLICITATION/CONTRACT FORM		2	X	I	CONTRACT CLAUSES		13-15
X	B	SUPPLIES OR SERVICES AND PRICES/COSTS		3	PART III - LIST OF DOCUMENTS, EXHIBITS AND OTHER ATTACHMENTS				
X	C	DESCRIPTION/SPECIFICATIONS/WORK STATEMENT		4	X	J	LIST OF ATTACHMENTS		16-237
X	D	PACKAGING AND MARKING		5	PART IV - REPRESENTATIONS AND INSTRUCTIONS				
X	E	INSPECTION AND ACCEPTANCE		6	X	K	REPRESENTATIONS, CERTIFICATIONS AND OTHER STATEMENTS OF OFFERORS		238-42
X	F	DELIVERIES OR PERFORMANCE		7-9	X	L	INSTRUCTIONS, CONDITIONS, AND NOTICES TO OFFERORS		243-44
X	G	CONTRACT ADMINISTRATION DATA		10-11	X	M	EVALUATION FACTORS FOR AWARD		245
X	H	SPECIAL CONTRACT REQUIREMENTS		12					
OFFER (Must be fully completed by offeror)									
NOTE: Item 12 does not apply if the solicitation includes the provisions at 52.214-16, Minimum Bid Acceptance Period.									
12. In compliance with the above, the undersigned agrees, if this offer is accepted within calendar days (60 calendar days unless a different period is inserted by the offeror) from the date for receipt of offers specified above, to furnish any or all items upon which prices are offered at the set opposite each item, delivered at the designated point(s), within the time specified in the schedule.									
13. DISCOUNT FOR PROMPT PAYMENT (See Section I, Clause Number 52.232-8)			10 CALENDAR DAYS (%)		20 CALENDAR DAYS (%)		30 CALENDAR DAYS (%)		CALENDAR DAYS (%)
14. ACKNOWLEDGMENT OF AMENDMENTS (The offeror acknowledges receipt of amendments to the SOLICITATION for offerors and related documents numbered and dated):			AMENDMENT NUMBER		DATE		AMENDMENT NUMBER		DATE
15A. NAME AND ADDRESS OF OFFEROR			CODE		FACILITY		16. NAME AND THE TITLE OF PERSON AUTHORIZED TO SIGN OFFER (Type or print)		
15B. TELEPHONE NUMBER			<input type="checkbox"/> 15C. CHECK IF REMITTANCE ADDRESS IS DIFFERENT FROM ABOVE - ENTER SUCH ADDRESS IN SCHEDULE.			17. SIGNATURE		18. OFFER DATE	
AREA CODE NUMBER EXTENSION									
AWARD (To be completed by Government)									
19. ACCEPTED AS TO ITEMS NUMBERED			20. AMOUNT		21. ACCOUNTING AND APPROPRIATION				
22. AUTHORITY FOR USING OTHER THAN FULL OPEN COMPETITION UNDER THE UNITED STATES CODE AT: <input type="checkbox"/> 10 U.S.C. 3204(a) <input type="checkbox"/> 41 U.S.C. 3304(a) ()			23. SUBMIT INVOICES TO ADDRESS SHOWN IN (4 copies unless otherwise specified)		ITEM				
24. ADMINISTERED BY (If other than Item 7)			25. PAYMENT WILL BE MADE BY		CODE				
26. NAME OF CONTRACTING OFFICER (Type or print)			27. UNITED STATES OF AMERICA		28. AWARD DATE				
			(Signature of Contracting Officer)						
IMPORTANT - Award will be made on this Form, or on Standard Form 26, or by other authorized official written notice.									
AUTHORIZED FOR LOCAL REPRODUCTION Previous edition is unusable					STANDARD FORM 33 (REV. 12/2022) Prescribed by GSA - FAR (48 CFR) 53.214 (c)				

SECTION B: SERVICES AND COSTS

B.1 Instructions

Instructions for Quoter:

Provide the information requested here and below at Provision 3-5 and Clause 7-10:

Company name:	
DUNS number or UEI:	
Discount terms, if other than Net 30:	

B.2 Quote Sheet

Instructions for Quoter:

Fill in the unit price and extended price for each item.

Fill in the grand total amount.

Item No.	Description	Quantity	Unit	Unit Price	Extended Price
1	<i>Not to Exceed Reupholster/Repair/Refinish Furniture Labor Hours</i>	1	Job		
2	<i>Not to Exceed Reupholster/Repair/Refinish Furniture – Materials</i>	1	Job		
3	<i>Not to Exceed Installation</i>	1	Job		
				*TOTAL	

***The Total amount above is a ceiling price which, if exceeded, would be at quoter's own risk.**

SECTION C: STATEMENT OF WORK (SOW)

C.1 INTRODUCTION

The U.S. District Court for the Northern District of Mississippi is currently seeking proposals for the reupholstery, repair and refinishing of various pieces of furniture. Upon completion of the refinishing, the furniture will need to be delivered and installed in the Thomas G. Abernethy Federal Building and US Courthouse (Abernethy Building) located in Aberdeen, MS.

C.2 REQUIREMENTS

The requirements for repair/refinishing of furniture are as follows:

1. The contractor shall collect various furniture pieces from West Point, Tupelo and Aberdeen, MS (detailed list included in attachments J.1) and carry off-site for refinishing. April 23, 2024 has been set aside as pick up day for West Point, MS and April 24, 2024 for Tupelo/Aberdeen.
2. The contractor shall reupholster, repair and refinish all pieces off-site and store pieces in a secure, humidity-controlled environment during the refinishing process.
3. The contractor shall deliver and install all finished pieces to the US Courthouse in Aberdeen, MS (detailed delivery instructions and photos included in attachments J.2 and J.3 respectively).
4. The period of performance for this contract is fourteen (14) weeks with 20% completion within three (3) weeks of receipt of order, 60% completion within nine (9) weeks and full completion within fourteen (14) weeks.

SECTION D: PACKAGING AND MARKING

D.1 REQUIREMENTS

The contractor shall provide all packing materials needed to move items to be refinished, including but not limited to, tools to disassemble furniture as needed, tie-downs, protection wrap etc.

D.2 Clause B-5 Clauses Incorporated by Reference

SEP 2010

This contract incorporates one or more clauses by reference, with the same force and effect as if they were given in full text. Upon request, the contracting officer will make their full text available. Also, the full text of a clause may be accessed electronically at this address:
<http://www.uscourts.gov/procurement.aspx>

The following judiciary clauses are incorporated in this contract by reference:

Clause 2-45 Packaging and Marking

AUG 2004

SECTION E: INSPECTION AND ACCEPTANCE

E.1 Clause B-5 Clauses Incorporated by Reference

SEP 2010

This contract incorporates one or more clauses by reference, with the same force and effect as if they were given in full text. Upon request, the contracting officer will make their full text available. Also, the full text of a clause may be accessed electronically at this address:
<http://www.uscourts.gov/procurement.aspx>

The following judiciary clauses are incorporated in this contract by reference:

Clause 2-5B Inspection of Services

APR 2013

SECTION F: DELIVERIES OR PERFORMANCE

- F.1 **Clause B-5 Clauses Incorporated by Reference** **SEP 2010**
This contract incorporates one or more clauses by reference, with the same force and effect as if they were given in full text. Upon request, the contracting officer will make their full text available. Also, the full text of a clause may be accessed electronically at this address: <http://www.uscourts.gov/procurement.aspx>

The following judiciary clauses are incorporated in this contract by reference:

- Clause 2-60 StopWork Order** **JAN 2010**
- F.2 **Clause 2-30A, Time of Delivery** **APR 2013**

(a) The judiciary requires all items to be delivered by no later than August 29, 2024. The offeror proposes delivery of all items by no later than _____.

(b)The judiciary will evaluate equally, as regards time of delivery, offers that propose delivery within the period specified above. Offers that propose delivery that will not clearly fall within the required delivery period will be deemed unacceptable. The judiciary reserves the right to award on the basis of either the required delivery schedule or the proposed delivery schedule when an offeror proposes an earlier delivery schedule than required above. If the offeror proposes no other delivery schedule, the required delivery schedule above will apply.

(c)The required delivery schedule may be stated in terms of days after the effective date of the contract award or specific dates.

- F.3 **Clause 2-30B, Desired and Required Time of Delivery (JAN 2010)**

(a)The judiciary desires delivery to be made according to the following schedule:

Desired Delivery Schedule		
Item No.	Quantity	Within Applicable Specified Time Frame
All Items		July 1, 2024

If the offeror is unable to meet the desired delivery schedule, it may, without prejudicing evaluation of its offer, propose a delivery schedule below. However, the offeror's proposed delivery schedule shall not extend the delivery period beyond the time for delivery in the judiciary's required delivery schedule as follows:

Required Delivery Schedule		
Item No.	Quantity	Within Applicable Specified Time Frame
All Items		August 29, 2024

Offers that propose delivery of a quantity under such terms or conditions that delivery will not clearly fall within the applicable required delivery period specified above, will be considered non-responsive and rejected. If the offeror proposes no other delivery schedule, the desired delivery schedule above will apply.

Offeror's Proposed Delivery Schedule		
Item No.	Quantity	Within Applicable Specified Time Frame

(b) Attention is directed to the Contract Award provision of the solicitation that provides that a written award or acceptance of offer mailed or otherwise furnished to the successful offeror results in a binding contract. The judiciary will mail or otherwise furnish to the offeror an award or notice of award not later than the day the award is dated. Therefore, the offeror shall compute the time available for performance beginning with the actual date of award, rather than the date the written notice of award is received from the contracting officer through the ordinary mails. However, the judiciary will evaluate an offer that proposes delivery based on the contractor's date of receipt of the contract or notice of award by adding (1) five calendar days for delivery of the award through the ordinary mails, or (2) one working day if the solicitation states that the contract or notice of award will be transmitted electronically. (The term "working day" excludes weekends and U.S. federal holidays.) If, as so computed, the offered delivery date is later than the required delivery date, the offer will be considered non-responsive and rejected.

F.4 PERIOD OF PERFORMANCE

The period of performance for this contract is fourteen (14) weeks with 20% completion within three (3) weeks of receipt of order, 60% completion within nine (9) weeks and full completion within fourteen (14) weeks.

F.5 ACCEPTANCE CRITERIA FOR DELIVERABLES

DELIVERABLE	ACCEPTANCE CRITERIA
20% Completion	Contents Removed from West Point, Tupelo and Aberdeen, MS for refinishing
60% Completion	Reupholster, Repair and Refinishing Complete
100% Completion	All items delivered to Aberdeen, MS

F.6 PAYMENT SCHEDULE

The contractor may submit interval invoices respective to the milestones listed below:

INVOICE AMOUNT	ACCEPTANCE CRITERIA
20% of Total Contract Price	Contents Removed from West Point, Tupelo and Aberdeen, MS for refinishing
60% of Total Contract Price	Reupholster, Repair and Refinishing Complete
20% of Total Contract Price	All items delivered to Aberdeen, MS

SECTION G: CONTRACT ADMINISTRATION DATA

G.1 **Clause B-5 Clauses Incorporated by Reference** **SEP 2010**

This contract incorporates one or more clauses by reference, with the same force and effect as if they were given in full text. Upon request, the contracting officer will make their full text available. Also, the full text of a clause may be accessed electronically at this address:
<http://www.uscourts.gov/procurement.aspx>

The following judiciary clauses are incorporated in this contract by reference:

Clause 3-310 Payment by Electronic Funds Transfer **APR 2013**

Clause 7-1 Contract Administration **JAN 2003**

Clause 7-5 Contracting Officer's Technical Representative **APR 2013**

Clause 7-125 Invoices **APR 2011**

G.2 **Clause 6-20 Insurance – Work On or Within a Judiciary Facility** **APR 2011**

(a) The contractor shall, at its own expense, provide and maintain during the entire performance of this contract, at least the following kinds and minimum amounts of insurance:

(1) **Workman's Compensation and Employee's Liability Insurance**

The contractor shall comply with applicable federal and state workers' compensation and occupational disease statutes. If occupational diseases are not compensable under those statutes, they shall be covered under the employer's liability section of the insurance policy. Employer's liability coverage of at least \$100,000 per incident is required.

(2) **Automobile Liability Insurance**

The contractor shall have coverage at a minimum of \$200,000 per person; \$500,000 per occurrence for bodily injury; and \$20,000 per occurrence for property damage.

(3) **General Liability Insurance**

The contractor shall have coverage at a minimum of \$200,000 per person and \$500,000 per occurrence for death or bodily injury and \$20,000 per occurrence for property damage.

(4) **Self-Insurance**

If the contractor has been approved to provide a qualified program of self insurance, the contractor must submit any proposed changes to the program to the contracting officer for approval.

(b) Prior to beginning performance under this contract, the contractor shall provide the insurance carrier certification of the above minimum amounts.

(c) The maintenance of insurance coverage as required by this clause is a continuing obligation, and the lapse or termination of insurance coverage without replacement coverage being obtained will be grounds for termination for default.

(d) The certification evidencing required insurance shall contain an endorsement to the effect that any cancellation or any material change adversely affecting the judiciary's interest shall not be effective:

(1) for such period as the laws of the state in which this contract is to be performed prescribe; or

(2) until 30 days after the insurer or the contractor gives written notice to the contracting officer, whichever period is longer.

(e) The contractor shall insert the substance of this clause, including this paragraph (e), in subcontracts under this contract that require work in a judiciary facility and shall require

subcontractors to provide and maintain the required insurance. The contractor shall maintain a copy of all subcontractors' proofs of required insurance, and shall make copies available to the contracting officer upon request.

G.3 Clause 7-10 Contractor Representative

JAN 2003

The contractor's representative to be contacted for all contract administration matters is as follows:

Name: _____

Address: _____

Telephone: _____

Email: _____

Fax: _____

The contractor's representative shall act as the central point of contact with the judiciary, shall be responsible for all contract administration issues relative to this contract, and shall have full authority to act for and legally bind the contractor on all such issues.

SECTION H: SPECIAL CONTRACT REQUIREMENTS

H.1 Clause B-5 Clauses Incorporated by Reference SEP 2010

This contract incorporates one or more clauses by reference, with the same force and effect as if they were given in full text. Upon request, the contracting officer will make their full text available. Also, the full text of a clause may be accessed electronically at this address:
<http://www.uscourts.gov/procurement.aspx>

The following judiciary clauses are incorporated in this contract by reference:

Clause 1-1 Employment of the Government JAN 2003

SECTION I: CONTRACT CLAUSES

I-1. Clause B-5 Clauses Incorporated by Reference

SEP 2010

This contract incorporates one or more clauses by reference, with the same force and effect as if they were given in full text. Upon request, the contracting officer will make their full text available. Also, the full text of a clause may be accessed electronically at this address:

<http://www.uscourts.gov/procurement.aspx>

The following judiciary clauses are incorporated in this contract by reference:

Clause 1-5	Conflict of Interest	AUG 2004
Clause 1-10	Gratuities or Gifts	JAN 2010
Clause 1-15	Disclosure of Contractor Information to the Public	AUG 2004
Clause 2-55	Privacy or Security Safeguards	JAN 2003
Clause 2-80	Judiciary Property	JAN 2003
Clause 3-25	Protecting the Judiciary's Interest When Subcontracting With Contractors Debarred, Suspended, or Proposed of Debarment	MAR 2019
Clause 3-35	Covenant Against Contingent Fees	JAN 2003
Clause 3-40	Restrictions on Subcontractor Sales to the Judiciary	JUN 2014
Clause 3-45	Anti-Kickback Procedures	JUN 2012
Clause 3-50	Cancellation, Rescission, and Recovery of Funds for Illegal or Improper Activity	JUN 2012
Clause 3-55	Price or Fee Adjustment for Illegal or Improper Activity	JUN 2012
Clause 3-105	Audit and Records – Negotiation	APR 2011
Clause 3-120	Order of Precedence	JAN 2003
Clause 3-160	Service Contract Labor Standards	MAR 2019
Clause 3-205	Protest After Award	JAN 2003
Clause 3-300	Registration in the System for Award Management (SAM)	OCT 2023
Clause 4-30	Payment (Time and Materials Contracts)	APR 2011
Clause 4-60	Allowable Cost and Payment	APR 2013
Clause 4-90	Limitation of Funds	APR 2013
Clause 4-170	Limitation of the Judiciary's Obligation	JUN 2014
Clause 7-20	Security Requirements	APR 2013
Clause 7-25	Indemnification	AUG 2004
Clause 7-30	Public Use of the Name of the Federal Judiciary	JUN 2014
Clause 7-35	Disclosure or Use of Information	APR 2013
Clause 7-40	Judiciary-Contractor Relationships	JAN 2003
Clause 7-65	Protection of Judiciary Buildings/Equipment/Vegetation	APR 2013
Clause 7-70	Judiciary Property Furnished "As Is"	APR 2013
Clause 7-85	Examination of Records	JAN 2003
Clause 7-100B	Limitation of Liability (Services)	JAN 2003
Clause 7-110	Bankruptcy	JAN 2003
Clause 7-115	Availability of Funds	JAN 2003
Clause 7-130	Interest (Prompt Payment)	JAN 2003
Clause 7-135	Payments	APR 2013
Clause 7-140	Discounts for Prompt Payment	JAN 2003
Clause 7-185,	ALT II Changes	APR 2013
Clause 7-195	Excusable Delays	JAN 2003
Clause 7-205	Payment for Judiciary Holidays	OCT 2023
Clause 7-210	Payment for Emergency Closures	APR 2013
Clause 7-215	Notification of Ownership Changes	JAN 2003

I-2 Clause 7-75 Subcontracts**JAN 2003**

(a) Definitions. As used in this clause:

"Approved Purchasing System" means a contractor's purchasing system that has been reviewed and approved in writing.

"Consent to Subcontract" means the contracting officer's written consent for the contractor to enter into a particular subcontract.

"Subcontract" means any contract entered into by a subcontractor to furnish products or services for performance of the prime contract or a subcontract. It includes, but is not limited to, purchase orders, and changes and modifications to purchase orders.

(b) This clause does not apply to subcontracts for special test equipment.

(c) When this clause is included in a fixed-price type contract, consent to subcontract is required only on unpriced contract actions (including unpriced modifications or unpriced purchase/delivery/task orders), and only if required in accordance with paragraph (d) or (e) of this clause.

(d) If the contractor does not have a written approved purchasing system, consent to subcontract is required for any subcontract that:

- (1) is of the cost-reimbursement, time-and-materials, or labor-hour type; or
- (2) is fixed price and exceeds either the judiciary's small purchase threshold or five percent of the total estimated cost of the contract.

(e) If the contractor has a written approved purchasing system, the contractor nevertheless shall obtain the contracting officer's written consent before placing the following contracts:

-
-
- (f) (1) The contractor shall notify the contracting officer reasonably in advance of placing any subcontract or modification thereof for which consent is required under paragraph (c), (d), or (e) of this clause, including the following information:
- (i) a description of the products or services to be subcontracted;
 - (ii) identification of the type of subcontract to be used;
 - (iii) identification of the proposed subcontractor;
 - (iv) the proposed subcontract price;
 - (v) the subcontractor's detailed cost information, if required by other contract provisions;
 - (vi) a negotiation memorandum reflecting:
 - (A) the principal elements of the subcontract price negotiations;
 - (B) the most significant considerations controlling establishment of initial or revised prices;
 - (C) the reason detailed cost information was or was not required;
 - (D) the extent, if any, to which the contractor did not rely on the subcontractor's detailed cost information in determining the price objective and in negotiating the final price;

- (E) the extent to which it was recognized in the negotiation that the subcontractor's detailed cost information was not accurate, complete, or current; the action taken by the contractor and the subcontractor; and the effect of any such defective cost information on the total price negotiated;
 - (F) the reasons for any significant difference between the contractor's price objective and the price negotiated; and
 - (G) a complete explanation of the incentive fee or profit plan when incentives are used. The explanation shall identify each critical performance element, management decisions used to quantify each incentive element, reasons for the incentives, and a summary of all trade-off possibilities considered.
- (2) If the contractor has a written approved purchasing system and consent is not required under paragraph (c), (d), or (e) of this clause, the contractor nevertheless shall notify the contracting officer reasonably in advance of entering into any (i) cost-plus-fixed-fee subcontract, or (ii) fixed-price subcontract that exceeds either the small purchases threshold or five percent of the total estimated cost of this contract. The notification shall include the information required by paragraphs (f)(1)(i) through (f)(1)(iv) of this clause.
- (g) Unless the consent or approval specifically provides otherwise, neither consent by the contracting officer to any subcontract nor approval of the contractor's purchasing system will constitute a determination:
- (1) of the acceptability of any subcontract terms or conditions;
 - (2) of the allowability of any cost under this contract; or
 - (3) to relieve the contractor of any responsibility for performing this contract.
- (h) No subcontract or modification thereof placed under this contract shall provide for payment on a cost-plus-a-percentage-of-cost basis, or any fee payable under cost-reimbursement type subcontracts will not exceed the fee limitations.
- (i) The contractor shall give the contracting officer immediate written notice of any action or suit filed and prompt notice of any claim made against the contractor by any subcontractor or vendor that, in the opinion of the contractor, may result in litigation related in any way to this contract, with respect to which the contractor may be entitled to reimbursement from the judiciary.
- (j) The judiciary reserves the right to review the contractor's purchasing system.
- (k) Paragraphs (d) and (f) of this clause do not apply to the following subcontracts, which were evaluated during negotiations.

SECTION J: LIST OF ATTACHMENTS

- J.1 Detailed Furniture Listing
- J.2 Furniture Pick-Up and Delivery Instructions
- J.3 Installation Site Photos
- J.4 Wage Determination

J.1 Detailed Furniture Listing

Reupholstery Package

U.S. District Court





Thomas G Abernethy Federal Building

Aberdeen, MS

REUPHOLSTERY DATA SHEET

Project Name: AOUSC - Thomas G. Abernethy Federal Building

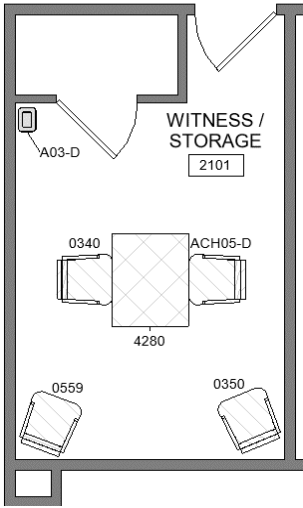
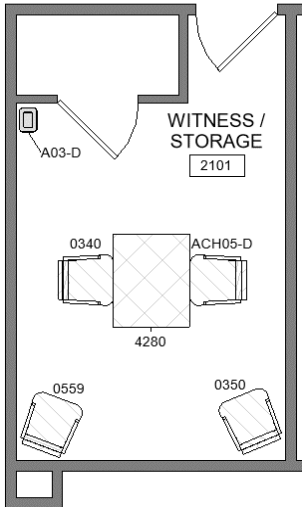


Project Address: Aberdeen, MS

Item		Item Code
Side Chair		0340
Furniture Item		
Dimensions	23"W x 25"D x 37"H, 20"SH, 26"AH	
Current Location	Aberdeen Courthouse, Aberdeen, MS	
Location in Courthouse	2101 - Witness / Storage District Court	
		
		
Reupholstery Requirements		
Upholstery Basis of Design	Anzea Copy Cow, Andalusian Grey #7204-19	
Notes	<ul style="list-style-type: none"> • Reupholster front, back, and seat consistent with existing. • If mold is observed on padding, notify Government immediately. • Replace, nailhead trim in kind, where existing. Provide individually placed tacks, Antique Brass finish. • Do not replace self-welt where existing. Intent is for all wood upholstered chairs to match. Refer to ACH05-D for style. 	
	Upholstery	Nailhead Trim
		
Refinishing Requirements		
Finish	Not Applicable	
Repair Requirements		
	Not Applicable	
General Notes	1. Basis of Design does not limit the selection of equivalent items, when approved by the Government. 2. Provide Basis of Design finishes and/or upholstery or Government shall select from full range of manufacturer's finishes and fabrics/leathers at no additional charge to the Government. 3. Protect during transport. Any damage sustained shall be repaired to the satisfaction of the U.S. Courts or item shall be replaced at no additional cost to the U.S. Courts. 4. Metal court tag with item number will be on rear stringer of chair.	

REUPHOLSTERY DATA SHEET

Project Name: AOUSC - Thomas G. Abernethy Federal Building





Project Address: Aberdeen, MS

Item		Item Code	
Side Chair		0559	
Furniture Item			
Dimensions	23"W x 25"D x 37"H, 20"SH, 26"AH		
Current Location	Aberdeen Courthouse, Aberdeen, MS		
Location in Courthouse	2101 - Witness / Storage District Court		
			
Reupholstery Requirements			
Upholstery Basis of Design	Anzea Copy Cow, Andalusian Grey #7204-19	Upholstery	Nailhead Trim
Notes	<ul style="list-style-type: none"> • Reupholster front, back, and seat consistent with existing. • If mold is observed on padding, notify Government immediately. • Replace, nailhead trim in kind, where existing. Provide individually placed tacks, Antique Brass finish. • Do not replace self-welt where existing. Intent is for all wood upholstered chairs to match. Refer to ACH05-D for style. 		
Refinishing Requirements			
Finish	Not Applicable		
Repair Requirements			
	Not Applicable		
General Notes	<ol style="list-style-type: none"> 1. Basis of Design does not limit the selection of equivalent items, when approved by the Government. 2. Provide Basis of Design finishes and/or upholstery or Government shall select from full range of manufacturer's finishes and fabrics/leathers at no additional charge to the Government. 3. Protect during transport. Any damage sustained shall be repaired to the satisfaction of the U.S. Courts or item shall be replaced at no additional cost to the U.S. Courts. 4. Metal court tag with item number will be on rear stringer of chair. 		

REUPHOLSTERY DATA SHEET

Project Name: AOUSC - Thomas G. Abernethy Federal Building

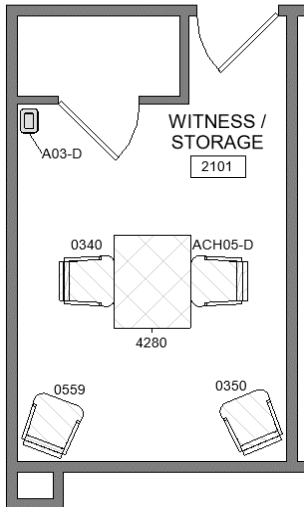



Project Address: Aberdeen, MS

Item		Item Code
Side Chair		ACH05-D
Furniture Item		
Dimensions	23"W x 25"D x 37"H, 20"SH, 26"AH	
Current Location	Aberdeen Courthouse, Aberdeen, MS	
Location in Courthouse	2101 - Witness / Storage	
	District Court	
		
		
Reupholstery Requirements		
Upholstery Basis of Design	Anzea Copy Cow, Andalusian Grey #7204-19	
Notes	<ul style="list-style-type: none"> • Reupholster front, back, and seat consistent with existing. • If mold is observed on padding, notify Government immediately. • Replace, nailhead trim in kind, where existing. Provide individually placed tacks, Antique Brass finish. 	
	Upholstery 	Nailhead Trim 
Refinishing Requirements		
Finish	Not Applicable	
Repair Requirements		
	Not Applicable	
General Notes	1. Basis of Design does not limit the selection of equivalent items, when approved by the Government. 2. Provide Basis of Design finishes and/or upholstery or Government shall select from full range of manufacturer's finishes and fabrics/leathers at no additional charge to the Government. 3. Protect during transport. Any damage sustained shall be repaired to the satisfaction of the U.S. Courts or item shall be replaced at no additional cost to the U.S. Courts. 4. White handmade tag with item number will be taped to bottom of chair.	

REUPHOLSTERY DATA SHEET

Project Name: AOUSC - Thomas G. Abernethy Federal Building

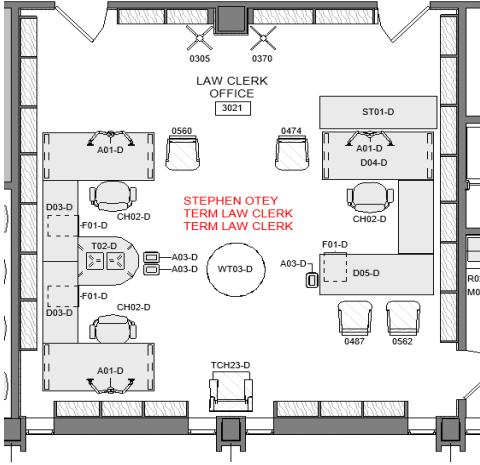



Project Address: Aberdeen, MS

Item		Item Code
Side Chair		0562
Furniture Item		
Dimensions	23"W x 25"D x 37"H, 20"SH, 26"AH	
Current Location	Aberdeen Courthouse, Aberdeen, MS	
Location in Courthouse	3021 - Law Clerk Office, Stephen Otey, Term Law Clerks	
	District Court	
		
		
Reupholstery Requirements		
Upholstery Basis of	Pallas Sisal, Sunflower #27.353.139	<div style="display: flex; justify-content: space-around;"> <div style="text-align: center;"> <p>Upholstery</p>  </div> <div style="text-align: center;"> <p>Nailhead Trim</p>  </div> </div>
Notes	<ul style="list-style-type: none"> • Reupholster front, back, and seat consistent with existing. • If mold is observed on padding, notify Government immediately. • Replace, nailhead trim in kind, where existing. Provide individually placed tacks, Antique Brass finish. • Do not replace self-welt where existing. Intent is for all wood upholstered chairs to match. Refer to ACH05-D for style. 	
Refinishing Requirements		
Finish	Match existing finish. Touch up wear and damage to legs, arms, stretchers, and frame.	
Repair Requirements		
	Not Applicable	
General Notes	<ol style="list-style-type: none"> 1. Basis of Design does not limit the selection of equivalent items, when approved by the Government. 2. Provide Basis of Design finishes and/or upholstery or Government shall select from full range of manufacturer's finishes and fabrics/leathers at no additional charge to the Government. 3. Protect during transport. Any damage sustained shall be repaired to the satisfaction of the U.S. Courts or item shall be replaced at no additional cost to the U.S. Courts. 4. Metal court tag with item number will be on rear stringer of chair. 	

REUPHOLSTERY DATA SHEET

Project Name: AOUSC - Thomas G. Abernethy Federal Building

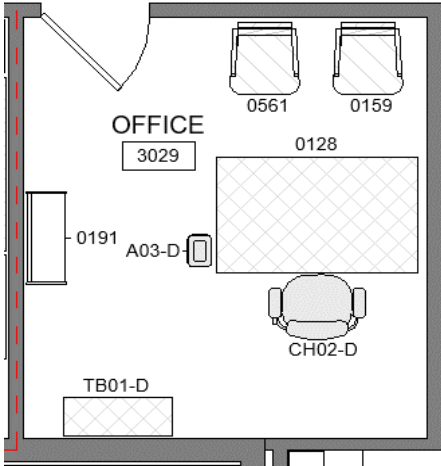Project Address: Aberdeen, MS

Item		Item Code
Side Chair		0561
Furniture Item		
Dimensions	23"W x 25"D x 37"H, 20"SH, 26"AH	
Current Location	Aberdeen Courthouse, Aberdeen, MS	
Location in Courthouse	3029 - Office	
	District Court	
		
		
Reupholstery Requirements		
Upholstery Basis of	Anzea Copy Cow, Andalusian Grey #7204-19	<div style="display: flex; justify-content: space-around;"> <div style="text-align: center;"> <p>Upholstery</p>  </div> <div style="text-align: center;"> <p>Nailhead Trim</p>  </div> </div>
Notes	<ul style="list-style-type: none"> • Reupholster front, back, and seat consistent with existing. • If mold is observed on padding, notify Government immediately. • Replace, nailhead trim in kind, where existing. Provide individually placed tacks, Antique Brass finish. • Do not replace self-welt where existing. Intent is for all wood upholstered chairs to match. Refer to ACH05-D for style. 	
Refinishing Requirements		
Finish	Match existing finish. Touch up wear and damage to legs, arms, stretchers, and frame.	
Repair Requirements		
	Not Applicable	
General Notes	1. Basis of Design does not limit the selection of equivalent items, when approved by the Government. 2. Provide Basis of Design finishes and/or upholstery or Government shall select from full range of manufacturer's finishes and fabrics/leathers at no additional charge to the Government. 3. Protect during transport. Any damage sustained shall be repaired to the satisfaction of the U.S. Courts or item shall be replaced at no additional cost to the U.S. Courts. 4. Metal court tag with item number will be on rear stringer of chair.	





Reupholstery Package

Amory, MS

REUPHOLSTERY DATA SHEET

Project Name: AOUSC - Thomas G. Abernethy Federal Building

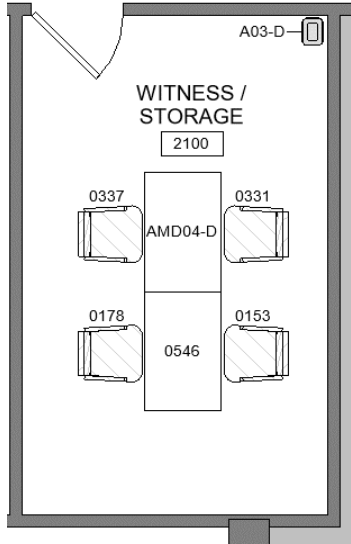



Project Address: Aberdeen, MS

Item		Item Code
Side Chair		0153
Furniture Item		
Dimensions	23"W x 25"D x 37"H, 20"SH, 26"AH	
Current Location	Amory Office, Amory, MS	
Location in Courthouse	2100 - Witness / Storage	
	District Court	
		
		
Reupholstery Requirements		
Upholstery Basis of Design	Anzea Copy Cow, Andalusian Grey #7204-19	
Notes	<ul style="list-style-type: none"> • Reupholster front, back, and seat consistent with existing. • If mold is observed on padding, notify Government immediately. • Replace, nailhead trim in kind, where existing. Provide individually placed tacks, Antique Brass finish. 	
	Upholstery	Nailhead Trim
		
Refinishing Requirements		
Finish	Match existing finish. Touch up wear and damage on legs, arms, stretchers, and frame.	
Repair Requirements		
	Not Applicable	
General Notes	1. Basis of Design does not limit the selection of equivalent items, when approved by the Government. 2. Provide Basis of Design finishes and/or upholstery or Government shall select from full range of manufacturer's finishes and fabrics/leathers at no additional charge to the Government. 3. Protect during transport. Any damage sustained shall be repaired to the satisfaction of the U.S. Courts or item shall be replaced at no additional cost to the U.S. Courts. 4. Metal court tag with item number will be on rear stringer of chair.	

REUPHOLSTERY DATA SHEET

Project Name: AOUSC - Thomas G. Abernethy Federal Building


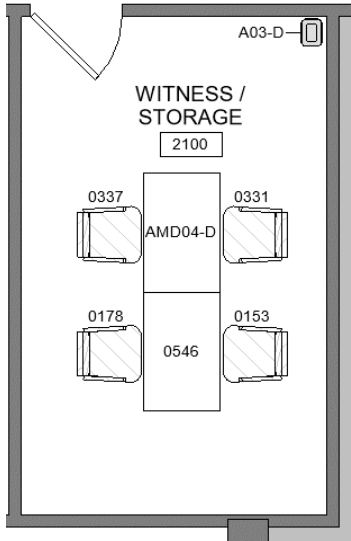
Project Address: Aberdeen, MS

Item		Item Code
Side Chair		0331
Furniture Item		
Dimensions	23"W x 25"D x 37"H, 20"SH, 26"AH	
Current Location	Amory Office, Amory, MS	
Location in Courthouse	2100 - Witness / Storage	
	District Court	
		
		
Reupholstery Requirements		
Upholstery Basis of Design	Anzea Copy Cow, Andalusian Grey #7204-19	
Notes	<ul style="list-style-type: none"> • Reupholster front, back, and seat consistent with existing. • If mold is observed on padding, notify Government immediately. • Replace, nailhead trim in kind, where existing. Provide individually placed tacks, Antique Brass finish. 	
	Upholstery 	Nailhead Trim 
Refinishing Requirements		
Finish	Match existing finish. Touch up wear and damage on legs, arms, stretchers, and frame.	
Repair Requirements		
	Not Applicable	
General Notes	1. Basis of Design does not limit the selection of equivalent items, when approved by the Government. 2. Provide Basis of Design finishes and/or upholstery or Government shall select from full range of manufacturer's finishes and fabrics/leathers at no additional charge to the Government. 3. Protect during transport. Any damage sustained shall be repaired to the satisfaction of the U.S. Courts or item shall be replaced at no additional cost to the U.S. Courts. 4. Metal court tag with item number will be on rear stringer of chair.	

REUPHOLSTERY DATA SHEET

Project Name: AOUSC - Thomas G. Abernethy Federal Building

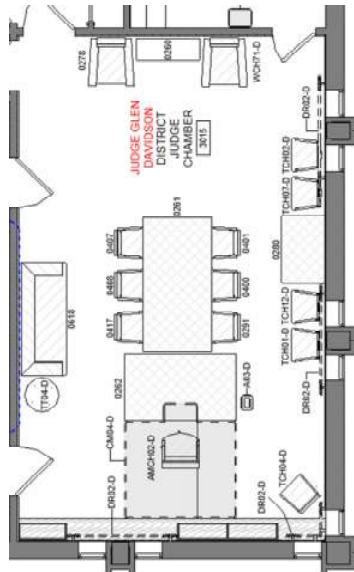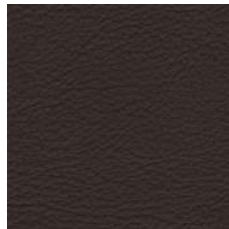



Project Address: Aberdeen, MS

Item		Item Code
Task Chair		AMCH02-D
Furniture Item		
Dimensions	25"W x 26"D x 52"H, 20"SH, 29"AH	
Current Location	Amory Office, Amory, MS	
Location in Courthouse	3015 - District Judge Chamber, Judge Glen Davidson	
	District Court	
	 <p style="text-align: center;">**Plan rotated 90° for viewing**</p>	
		
Reupholstery Requirements		
Upholstery Basis of Design	Greenhides Lena, Pewter #2500	
Notes	<ul style="list-style-type: none"> • Reupholster front, back, seat, and arm caps consistent with existing. • If mold is observed on padding, notify Government immediately. • Provide self-welt in kind, where existing. 	
		
Refinishing Requirements		
Finish	Not Applicable	
Repair Requirements		
	Not Applicable	
General Notes	1. Basis of Design does not limit the selection of equivalent items, when approved by the Government. 2. Provide Basis of Design finishes and/or upholstery or Government shall select from full range of manufacturer's finishes and fabrics/leathers at no additional charge to the Government. 3. Protect during transport. Any damage sustained shall be repaired to the satisfaction of the U.S. Courts or item shall be replaced at no additional cost to the U.S. Courts. 4. White handmade tag with item number will be taped to bottom of chair.	

REUPHOLSTERY DATA SHEET

Project Name: AOUSC - Thomas G. Abernethy Federal Building

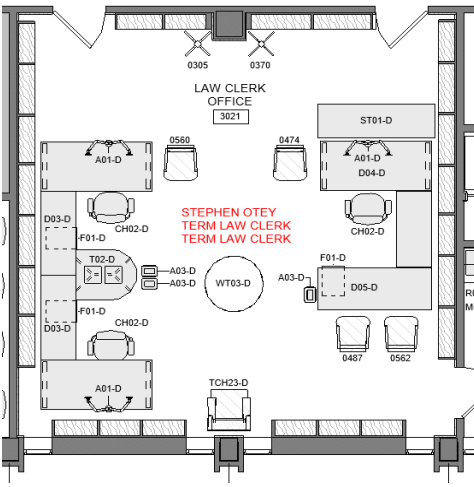Project Address: Aberdeen, MS

Item		Item Code
Side Chair		0487
Furniture Item		
Dimensions	23"W x 25"D x 37"H, 20"SH, 26"AH	
Current Location	Amory Office, Amory, MS	
Location in Courthouse	3021 - Law Clerk Office, Stephen Otey, Term Law Clerks	
	District Court	
		
		
Reupholstery Requirements		
Upholstery Basis of Design	Pallas Sisal, Sunflower #27.353.139	
Notes	<ul style="list-style-type: none"> • Reupholster front, back, and seat consistent with existing. • If mold is observed on padding, notify Government immediately. • Replace, nailhead trim in kind, where existing. Provide individually placed tacks, Antique Brass finish. • Do not replace self-welt where existing. Intent is for all wood upholstered chairs to match. Refer to 0153 for style. 	
	Upholstery	Nailhead Trim
		
Refinishing Requirements		
Finish	Match existing finish. Touch up wear and damage on legs, arms, stretchers, and frame.	
Repair Requirements		
	Not Applicable	
General Notes	1. Basis of Design does not limit the selection of equivalent items, when approved by the Government. 2. Provide Basis of Design finishes and/or upholstery or Government shall select from full range of manufacturer's finishes and fabrics/leathers at no additional charge to the Government. 3. Protect during transport. Any damage sustained shall be repaired to the satisfaction of the U.S. Courts or item shall be replaced at no additional cost to the U.S. Courts. 4. Metal court tag with item number will be on rear stringer of chair.	

REUPHOLSTERY DATA SHEET

Project Name: AOUSC - Thomas G. Abernethy Federal Building





Project Address: Aberdeen, MS

Item		Item Code	
Side Chair		0560	
Furniture Item			
Dimensions	23"W x 25"D x 37"H, 20"SH, 26"AH		
Current Location	Amory Office, Amory, MS		
Location in Courthouse	3021 - Law Clerk Office, Stephen Otey, Term Law Clerks		
	District Court		
Reupholstery Requirements			
Upholstery Basis of Design	Pallas Sisal, Sunflower #27.353.139		
Notes	<ul style="list-style-type: none"> • Reupholster front, back, and seat consistent with existing. • If mold is observed on padding, notify Government immediately. • Replace, nailhead trim in kind, where existing. Provide individually placed tacks, Antique Brass finish. • Do not replace self-welt where existing. Intent is for all wood upholstered chairs to match. Refer to 0153 for style. 		
	Upholstery	Nailhead Trim	
Refinishing Requirements			
Finish	Match existing finish. Touch up wear and damage on legs, arms, stretchers, and frame.		
Repair Requirements			
	Not Applicable		
General Notes	1. Basis of Design does not limit the selection of equivalent items, when approved by the Government. 2. Provide Basis of Design finishes and/or upholstery or Government shall select from full range of manufacturer's finishes and fabrics/leathers at no additional charge to the Government. 3. Protect during transport. Any damage sustained shall be repaired to the satisfaction of the U.S. Courts or item shall be replaced at no additional cost to the U.S. Courts. 4. Metal court tag with item number will be on rear stringer of chair.		

REUPHOLSTERY DATA SHEET

Project Name: AOUSC - Thomas G. Abernethy Federal Building

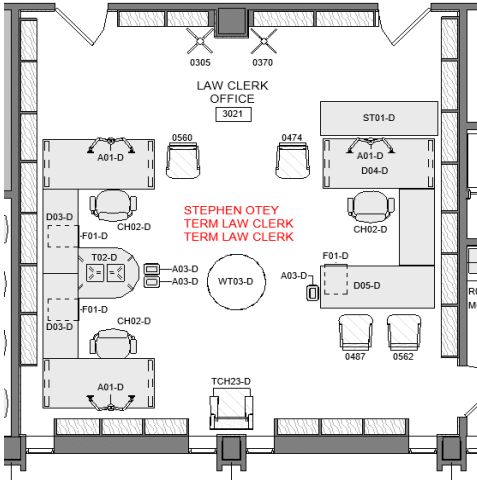


Project Address: Aberdeen, MS

Item		Item Code
Side Chair		0474
Furniture Item		
Dimensions	23"W x 25"D x 37"H, 20"SH, 26"AH	
Current Location	Amory Office, Amory, MS	
Location in Courthouse	3021 - Law Clerk Office, Stephen Otey, Term Law Clerks	
	District Court	
		
		
Reupholstery Requirements		
Upholstery Basis of Design	Pallas Sisal, Sunflower #27.353.139	
Notes	<ul style="list-style-type: none"> • Reupholster front, back, and seat consistent with existing. • If mold is observed on padding, notify Government immediately. • Replace, nailhead trim in kind, where existing. Provide individually placed tacks, Antique Brass finish. • Do not replace self-welt where existing. Intent is for all wood upholstered chairs to match. Refer to 0153 for style. 	
	Upholstery	Nailhead Trim
		
Refinishing Requirements		
Finish	Match existing finish. Touch up wear and damage on legs, arms, stretchers, and frame.	
Repair Requirements		
	Not Applicable	
General Notes	1. Basis of Design does not limit the selection of equivalent items, when approved by the Government. 2. Provide Basis of Design finishes and/or upholstery or Government shall select from full range of manufacturer's finishes and fabrics/leathers at no additional charge to the Government. 3. Protect during transport. Any damage sustained shall be repaired to the satisfaction of the U.S. Courts or item shall be replaced at no additional cost to the U.S. Courts. 4. Metal court tag with item number will be on rear stringer of chair.	

REUPHOLSTERY DATA SHEET

Project Name: AOUSC - Thomas G. Abernethy Federal Building

Project Address: Aberdeen, MS

Item		Item Code
Side Chair, Upholstered		AMCH04-D
Furniture Item		
Dimensions	27.5"W x 26.5"D x 35"H, 19"SH	
Current Location	Amory Office, Amory, MS	
Location in Courthouse	3031 - Visiting Judge	
	District Court	
		
		
Reupholstery Requirements		
Upholstery Basis of Design	Pallas Twine, Tuxedo 27.234.131	
Notes	<ul style="list-style-type: none"> • Reupholster front, back, arms, sides, and seat consistent with existing. • If mold is observed on padding, notify Government immediately. • Provide self-welt in kind, where existing. 	
		
Refinishing Requirements		
Finish	Match existing finish. Touch up wear and damage to legs.	
Repair Requirements		
	Not Applicable	
General Notes	1. Basis of Design does not limit the selection of equivalent items, when approved by the Government. 2. Provide Basis of Design finishes and/or upholstery or Government shall select from full range of manufacturer's finishes and fabrics/leathers at no additional charge to the Government. 3. Protect during transport. Any damage sustained shall be repaired to the satisfaction of the U.S. Courts or item shall be replaced at no additional cost to the U.S. Courts. 4. White handmade tag with item number will be taped to bottom of chair.	

REUPHOLSTERY DATA SHEET

Project Name: AOUSC - Thomas G. Abernethy Federal Building





Project Address: Aberdeen, MS

Item		Item Code
Side Chair, Upholstered		AMCH05-D
Furniture Item		
Dimensions	27.5"W x 26.5"D x 35"H, 19"SH	
Current Location	Amory Office, Amory, MS	
Location in Courthouse	3031 - Visiting Judge	
	District Court	
Reupholstery Requirements		
Upholstery Basis of Design	Pallas Twine, Tuxedo 27.234.131	
Notes	<ul style="list-style-type: none"> • Reupholster front, back, arms, sides, and seat consistent with existing. • If mold is observed on padding, notify Government immediately. • Provide self-welt in kind, where existing. 	
Refinishing Requirements		
Finish	Match existing finish. Touch up wear and damage to legs.	
Repair Requirements		
	Not Applicable	
General Notes	<ol style="list-style-type: none"> 1. Basis of Design does not limit the selection of equivalent items, when approved by the Government. 2. Provide Basis of Design finishes and/or upholstery or Government shall select from full range of manufacturer's finishes and fabrics/leathers at no additional charge to the Government. 3. Protect during transport. Any damage sustained shall be repaired to the satisfaction of the U.S. Courts or item shall be replaced at no additional cost to the U.S. Courts. 4. White handmade tag with item number will be taped to bottom of chair. 	

REUPHOLSTERY DATA SHEET

Project Name: AOUSC - Thomas G. Abernethy Federal Building

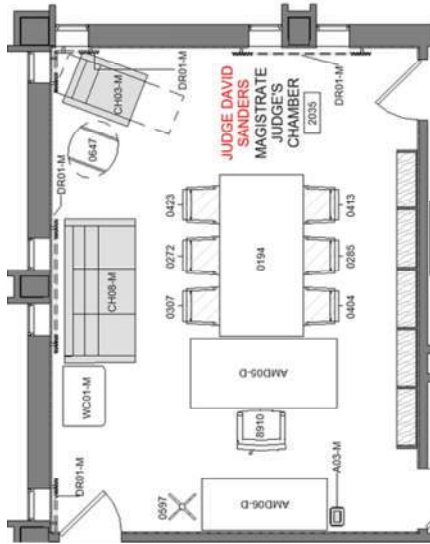Project Address: Aberdeen, MS

Item		Item Code
Side Chair		0272
Furniture Item		
Dimensions	23"W x 25"D x 37"H, 20"SH, 26"AH	
Current Location	Amory Office, Amory, MS	
Location in Courthouse	2035 - Magistrate Judge's Chamber, Judge David Sanders	
	Magistrate Court	
	 <p style="text-align: center;">**Plan rotated 90° for viewing**</p>	
		
Reupholstery Requirements		
Upholstery Basis of Design	Pallas Surface, Briar #29.094.095	<div style="display: flex; justify-content: space-around;"> <div style="text-align: center;"> Upholstery  </div> <div style="text-align: center;"> Nailhead Trim  </div> </div>
Notes	<ul style="list-style-type: none"> • Reupholster front, back, and seat consistent with existing. • If mold is observed on padding, notify Government immediately. • Replace, nailhead trim in kind, where existing. Provide individually placed tacks, Antique Brass finish. 	
Refinishing Requirements		
Finish	Not Applicable	
Repair Requirements		
	Not Applicable	
General Notes	<ol style="list-style-type: none"> 1. Basis of Design does not limit the selection of equivalent items, when approved by the Government. 2. Provide Basis of Design finishes and/or upholstery or Government shall select from full range of manufacturer's finishes and fabrics/leathers at no additional charge to the Government. 3. Protect during transport. Any damage sustained shall be repaired to the satisfaction of the U.S. Courts or item shall be replaced at no additional cost to the U.S. Courts. 4. Metal court tag with item number will be on rear stringer of chair. 	

REUPHOLSTERY DATA SHEET

Project Name: AOUSC - Thomas G. Abernethy Federal Building





Project Address: Aberdeen, MS

Item		Item Code
Side Chair		0285
Furniture Item		
Dimensions	23"W x 25"D x 37"H, 20"SH, 26"AH	
Current Location	Amory Office, Amory, MS	
Location in Courthouse	2035 - Magistrate Judge's Chamber, Judge David Sanders	
	Magistrate Court	
	 <p style="text-align: center;">**Plan rotated 90° for viewing**</p>	
		
Reupholstery Requirements		
Upholstery Basis of Design	Pallas Surface, Briar #29.094.095	
Notes	<ul style="list-style-type: none"> • Reupholster front, back, and seat consistent with existing. • If mold is observed on padding, notify Government immediately. • Replace, nailhead trim in kind, where existing. Provide individually placed tacks, Antique Brass finish. 	
		<div style="display: flex; justify-content: space-around;"> <div style="text-align: center;"> Upholstery  </div> <div style="text-align: center;"> Nailhead Trim  </div> </div>
Refinishing Requirements		
Finish	Not Applicable	
Repair Requirements		
	Not Applicable	
General Notes	1. Basis of Design does not limit the selection of equivalent items, when approved by the Government. 2. Provide Basis of Design finishes and/or upholstery or Government shall select from full range of manufacturer's finishes and fabrics/leathers at no additional charge to the Government. 3. Protect during transport. Any damage sustained shall be repaired to the satisfaction of the U.S. Courts or item shall be replaced at no additional cost to the U.S. Courts. 4. Metal court tag with item number will be on rear stringer of chair.	

REUPHOLSTERY DATA SHEET

Project Name: AOUSC - Thomas G. Abernethy Federal Building

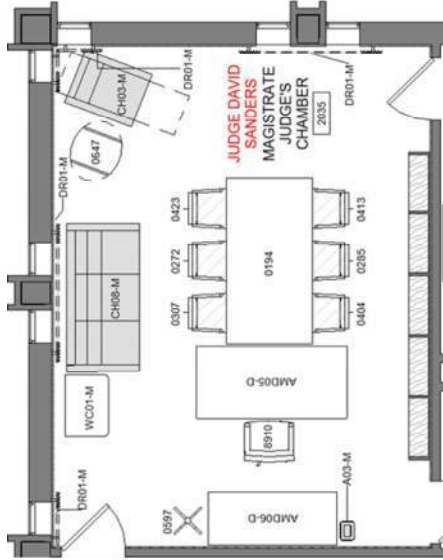



Project Address: Aberdeen, MS

Item		Item Code	
Side Chair		0307	
Furniture Item			
Dimensions	23"W x 25"D x 37"H, 20"SH, 26"AH		
Current Location	Amory Office, Amory, MS		
Location in Courthouse	2035 - Magistrate Judge's Chamber, Judge David Sanders Magistrate Court		
	 <p style="text-align: center;">**Plan rotated 90° for viewing**</p>		
			
Reupholstery Requirements			
Upholstery Basis of Design	Pallas Surface, Briar #29.094.095	Upholstery	Nailhead Trim
Notes	<ul style="list-style-type: none"> Reupholster front, back, and seat consistent with existing. If mold is observed on padding, notify Government immediately. Replace, nailhead trim in kind, where existing. Provide individually placed tacks, Antique Brass finish. 		
Refinishing Requirements			
Finish	Not Applicable		
Repair Requirements			
	Not Applicable		
General Notes	1. Basis of Design does not limit the selection of equivalent items, when approved by the Government. 2. Provide Basis of Design finishes and/or upholstery or Government shall select from full range of manufacturer's finishes and fabrics/leathers at no additional charge to the Government. 3. Protect during transport. Any damage sustained shall be repaired to the satisfaction of the U.S. Courts or item shall be replaced at no additional cost to the U.S. Courts. 4. Metal court tag with item number will be on rear stringer of chair.		

REUPHOLSTERY DATA SHEET

Project Name: AOUSC - Thomas G. Abernethy Federal Building

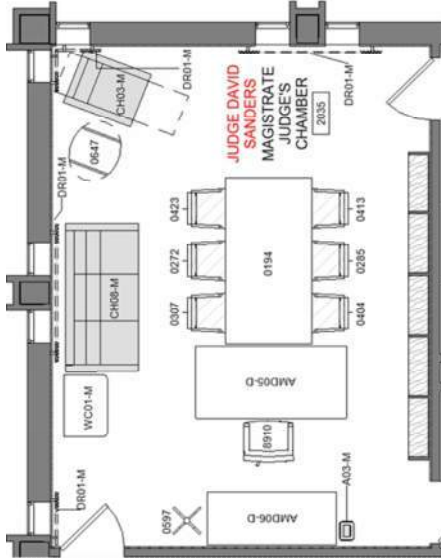Project Address: Aberdeen, MS

Item		Item Code
Side Chair		0404
Furniture Item		
Dimensions	23"W x 25"D x 37"H, 20"SH, 26"AH	
Current Location	Amory Office, Amory, MS	
Location in Courthouse	2035 - Magistrate Judge's Chamber, Judge David Sanders	
	Magistrate Court	
	 <p style="text-align: center;">**Plan rotated 90° for viewing**</p>	
		
Reupholstery Requirements		
Upholstery Basis of Design	Pallas Surface, Briar #29.094.095	<div style="display: flex; justify-content: space-around;"> <div style="text-align: center;"> <p>Upholstery</p>  </div> <div style="text-align: center;"> <p>Nailhead Trim</p>  </div> </div>
Notes	<ul style="list-style-type: none"> • Reupholster front, back, and seat consistent with existing. • If mold is observed on padding, notify Government immediately. • Replace, nailhead trim in kind, where existing. Provide individually placed tacks, Antique Brass finish. 	
Refinishing Requirements		
Finish	Not Applicable	
Repair Requirements		
	Not Applicable	
General Notes	<ol style="list-style-type: none"> 1. Basis of Design does not limit the selection of equivalent items, when approved by the Government. 2. Provide Basis of Design finishes and/or upholstery or Government shall select from full range of manufacturer's finishes and fabrics/leathers at no additional charge to the Government. 3. Protect during transport. Any damage sustained shall be repaired to the satisfaction of the U.S. Courts or item shall be replaced at no additional cost to the U.S. Courts. 4. Metal court tag with item number will be on rear stringer of chair. 	

REUPHOLSTERY DATA SHEET

Project Name: AOUSC - Thomas G. Abernethy Federal Building


Project Address: Aberdeen, MS

Item		Item Code
Side Chair		0413
Furniture Item		
Dimensions	23"W x 25"D x 37"H, 20"SH, 26"AH	
Current Location	Amory Office, Amory, MS	
Location in Courthouse	2035 - Magistrate Judge's Chamber, Judge David Sanders	
	Magistrate Court	
	 <p style="text-align: center;">**Plan rotated 90° for viewing**</p>	
		
Reupholstery Requirements		
Upholstery Basis of Design	Pallas Surface, Briar #29.094.095	<div style="display: flex; justify-content: space-around;"> <div style="text-align: center;"> <p>Upholstery</p>  </div> <div style="text-align: center;"> <p>Nailhead Trim</p>  </div> </div>
Notes	<ul style="list-style-type: none"> • Reupholster front, back, and seat consistent with existing. • If mold is observed on padding, notify Government immediately. • Replace, nailhead trim in kind, where existing. Provide individually placed tacks, Antique Brass finish. 	
Refinishing Requirements		
Finish	Not Applicable	
Repair Requirements		
	Not Applicable	
General Notes	<ol style="list-style-type: none"> 1. Basis of Design does not limit the selection of equivalent items, when approved by the Government. 2. Provide Basis of Design finishes and/or upholstery or Government shall select from full range of manufacturer's finishes and fabrics/leathers at no additional charge to the Government. 3. Protect during transport. Any damage sustained shall be repaired to the satisfaction of the U.S. Courts or item shall be replaced at no additional cost to the U.S. Courts. 4. Metal court tag with item number will be on rear stringer of chair. 	

REUPHOLSTERY DATA SHEET

Project Name: AOUSC - Thomas G. Abernethy Federal Building





Project Address: Aberdeen, MS

Item		Item Code
Side Chair		0423
Furniture Item		
Dimensions	23"W x 25"D x 37"H, 20"SH, 26"AH	
Current Location	Amory Office, Amory, MS	
Location in Courthouse	2035 - Magistrate Judge's Chamber, Judge David Sanders	
	Magistrate Court	
	 <p style="text-align: center;">**Plan rotated 90° for viewing**</p>	
		
Reupholstery Requirements		
Upholstery Basis of Design	Pallas Surface, Briar #29.094.095	<div style="display: flex; justify-content: space-around;"> <div style="text-align: center;"> <p>Upholstery</p>  </div> <div style="text-align: center;"> <p>Nailhead Trim</p>  </div> </div>
Notes	<ul style="list-style-type: none"> Reupholster front, back, and seat consistent with existing. If mold is observed on padding, notify Government immediately. Replace, nailhead trim in kind, where existing. Provide individually placed tacks, Antique Brass finish. 	
Refinishing Requirements		
Finish	Not Applicable	
Repair Requirements		
	Not Applicable	
General Notes	<ol style="list-style-type: none"> Basis of Design does not limit the selection of equivalent items, when approved by the Government. Provide Basis of Design finishes and/or upholstery or Government shall select from full range of manufacturer's finishes and fabrics/leathers at no additional charge to the Government. Protect during transport. Any damage sustained shall be repaired to the satisfaction of the U.S. Courts or item shall be replaced at no additional cost to the U.S. Courts. Metal court tag with item number will be on rear stringer of chair. 	

REUPHOLSTERY DATA SHEET

Project Name: AOUSC - Thomas G. Abernethy Federal Building

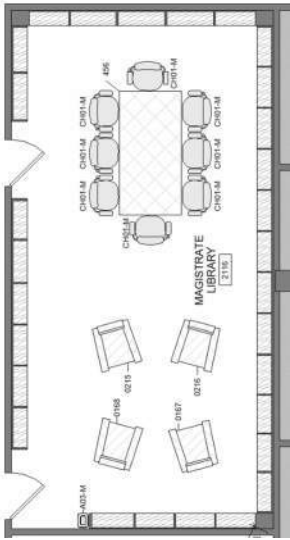
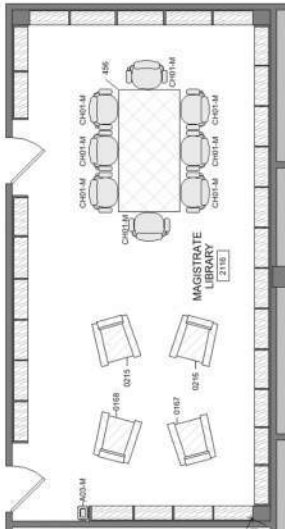


Project Address: Aberdeen, MS

Item		Item Code
Lounge Chair		0215
Furniture Item		
Dimensions	32"W x 34"D x 36"H	
Current Location	Amory Office, Amory, MS	
Location in Courthouse	2116 - Magistrate Library	
	Magistrate Court	
	 <p style="text-align: center;">**Plan rotated 90° for viewing**</p>	
		
Reupholstery Requirements		
Upholstery Basis of Design	Anzea Copy Cow, Andalusian Grey #7204-19	
Notes	<ul style="list-style-type: none"> • Reupholster front, back, arms, sides, and cushion consistent with existing. • If mold is observed on padding, notify Government immediately. • Replace, nailhead trim in kind, where existing. Provide individually placed tacks, Antique Brass finish. • Provide self-welt in kind, where existing. 	
	Upholstery	Nailhead Trim
		
Refinishing Requirements		
Finish	Not Applicable	
Repair Requirements		
	Not Applicable	
General Notes	<ol style="list-style-type: none"> 1. Basis of Design does not limit the selection of equivalent items, when approved by the Government. 2. Provide Basis of Design finishes and/or upholstery or Government shall select from full range of manufacturer's finishes and fabrics/leathers at no additional charge to the Government. 3. Protect during transport. Any damage sustained shall be repaired to the satisfaction of the U.S. Courts or item shall be replaced at no additional cost to the U.S. Courts. 4. Metal court tag with item number will be on rear leg of chair. 	

REUPHOLSTERY DATA SHEET

Project Name: AOUSC - Thomas G. Abernethy Federal Building





Project Address: Aberdeen, MS

Item		Item Code	
Lounge Chair		0216	
Furniture Item			
Dimensions	32"W x 34"D x 36"H		
Current Location	Amory Office, Amory, MS		
Location in Courthouse	2116 - Magistrate Library		
	Magistrate Court		
	 <p style="text-align: center;">**Plan rotated 90° for viewing**</p>		
Reupholstery Requirements			
Upholstery Basis of Design	Anzea Copy Cow, Andalusian Grey #7204-19	Upholstery	Nailhead Trim
Notes	<ul style="list-style-type: none"> • Reupholster front, back, arms, sides, and cushion consistent with existing. • If mold is observed on padding, notify Government immediately. • Replace, nailhead trim in kind, where existing. Provide individually placed tacks, Antique Brass finish. • Provide self-welt in kind, where existing. 		
Refinishing Requirements			
Finish	Not Applicable		
Repair Requirements			
	Not Applicable		
General Notes	<ol style="list-style-type: none"> 1. Basis of Design does not limit the selection of equivalent items, when approved by the Government. 2. Provide Basis of Design finishes and/or upholstery or Government shall select from full range of manufacturer's finishes and fabrics/leathers at no additional charge to the Government. 3. Protect during transport. Any damage sustained shall be repaired to the satisfaction of the U.S. Courts or item shall be replaced at no additional cost to the U.S. Courts. 4. Metal court tag with item number will be on rear leg of chair. 		

REUPHOLSTERY DATA SHEET

Project Name: AOUSC - Thomas G. Abernethy Federal Building

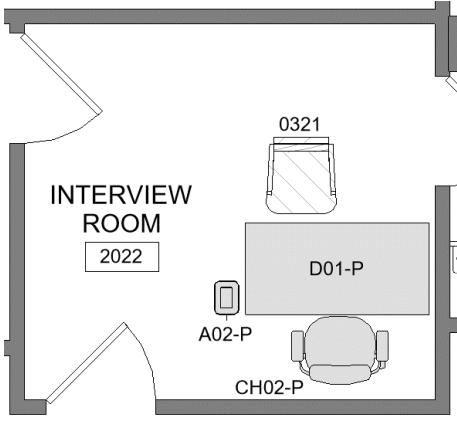Project Address: Aberdeen, MS

Item		Item Code
Side Chair		0321
Furniture Item		
Dimensions	23"W x 25"D x 37"H, 20"SH, 26"AH	
Current Location	Amory Office, Amory, MS	
Location in Courthouse	2022 - Interview Room	
	Probation	
		
		
Reupholstery Requirements		
Upholstery Basis of Design	Anzea Copy Cow, Andalusian Grey #7204-19	
Notes	<ul style="list-style-type: none"> • Reupholster front, back, and seat consistent with existing. • If mold is observed on padding, notify Government immediately. • Replace, nailhead trim in kind, where existing. Provide individually placed tacks, Antique Brass finish. 	
	Upholstery 	Nailhead Trim 
Refinishing Requirements		
Finish	Match existing finish. Touch up wear and damage on legs, arms, stretchers, and frame.	
Repair Requirements		
	Not Applicable	
General Notes	1. Basis of Design does not limit the selection of equivalent items, when approved by the Government. 2. Provide Basis of Design finishes and/or upholstery or Government shall select from full range of manufacturer's finishes and fabrics/leathers at no additional charge to the Government. 3. Protect during transport. Any damage sustained shall be repaired to the satisfaction of the U.S. Courts or item shall be replaced at no additional cost to the U.S. Courts. 4. Metal court tag with item number will be on rear stringer of chair.	

Reupholstery Package

Tupelo, MS

REUPHOLSTERY DATA SHEET

Project Name: AOUSC - Thomas G. Abernethy Federal Building

Project Address: Aberdeen, MS

Item		Item Code	
Side Chair		TCH10-D	
Furniture Item			
Dimensions	25"W x 24.5"D x 39"H, 19"SH, 25.25"SH		
Current Location	Tupelo Storage, Tupelo, MS		
Location in Courthouse	3014 - Courtroom Deputy		
	District Court		
	 <p>**Plan rotated 90° for viewing**</p>		
			
Reupholstery Requirements			
Upholstery Basis of Design	Designtex Salt Lake Crypton, Denim #3110-402		
Notes	<ul style="list-style-type: none"> Reupholster front, back, seat, and arm caps consistent with existing. If mold is observed on padding, notify Government immediately. Replace, nailhead trim in kind, where existing. Provide individually placed tacks, Antique Brass finish. Provide self-welt in kind, where existing. 		
	Upholstery 	Nailhead Trim 	
Refinishing Requirements			
Finish	Not Applicable		
Repair Requirements			
	Not Applicable		
General Notes	1. Basis of Design does not limit the selection of equivalent items, when approved by the Government. 2. Provide Basis of Design finishes and/or upholstery or Government shall select from full range of manufacturer's finishes and fabrics/leathers at no additional charge to the Government. 3. Protect during transport. Any damage sustained shall be repaired to the satisfaction of the U.S. Courts or item shall be replaced at no additional cost to the U.S. Courts. 4. White handmade tag with item number will be taped to bottom of chair.		

REUPHOLSTERY DATA SHEET

Project Name: AOUSC - Thomas G. Abernethy Federal Building




Project Address: Aberdeen, MS

Item		Item Code
Side Chair		TCH11-D
Furniture Item		
Dimensions	25"W x 24.5"D x 39"H, 19"SH, 25.25"SH	
Current Location	Tupelo Storage, Tupelo, MS	
Location in Courthouse	3014 - Courtroom Deputy District Court	
	 <p style="text-align: center;">**Plan rotated 90° for viewing**</p>	
		
Reupholstery Requirements		
Upholstery Basis of Design	Designtex Salt Lake Crypton, Denim #3110-402	
Notes	<ul style="list-style-type: none"> • Reupholster front, back, seat, and arm caps consistent with existing. • If mold is observed on padding, notify Government immediately. • Replace, nailhead trim in kind, where existing. Provide individually placed tacks, Antique Brass finish. • Provide self-welt in kind, where existing. 	
	Upholstery 	Nailhead Trim 
Refinishing Requirements		
Finish	Not Applicable	
Repair Requirements		
	Not Applicable	
General Notes	1. Basis of Design does not limit the selection of equivalent items, when approved by the Government. 2. Provide Basis of Design finishes and/or upholstery or Government shall select from full range of manufacturer's finishes and fabrics/leathers at no additional charge to the Government. 3. Protect during transport. Any damage sustained shall be repaired to the satisfaction of the U.S. Courts or item shall be replaced at no additional cost to the U.S. Courts. 4. White handmade tag with item number will be taped to bottom of chair.	

REUPHOLSTERY DATA SHEET

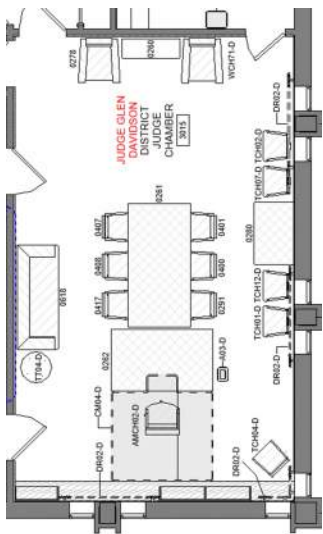


Project Name: AOUSC - Thomas G. Abernethy Federal Building

Project Address: Aberdeen, MS

Item		Item Code
Curved Arm Chair		TCH04-D
Furniture Item		
Dimensions	21"W x 21"D x 34.5"H, 19"SH	
Current Location	Tupelo Storage, Tupelo, MS	
Location in Courthouse	3015 - District Judge Chamber, Judge Glen Davidson	
	District Court	
	 <p style="text-align: center;">**Plan rotated 90° for viewing**</p>	
		
Reupholstery Requirements		
Upholstery Basis of Design	Designtex Bloomer, Winterberry #3027-801	
Notes	<ul style="list-style-type: none"> Reupholster seat consistent with existing. If mold is observed on padding, notify Government immediately. 	
		
Refinishing Requirements		
Finish	Not Applicable	
Repair Requirements		
	Not Applicable	
General Notes	<ol style="list-style-type: none"> 1. Basis of Design does not limit the selection of equivalent items, when approved by the Government. 2. Provide Basis of Design finishes and/or upholstery or Government shall select from full range of manufacturer's finishes and fabrics/leathers at no additional charge to the Government. 3. Protect during transport. Any damage sustained shall be repaired to the satisfaction of the U.S. Courts or item shall be replaced at no additional cost to the U.S. Courts. 4. White handmade tag with item number will be attached to chair back or bottom of seat. 	

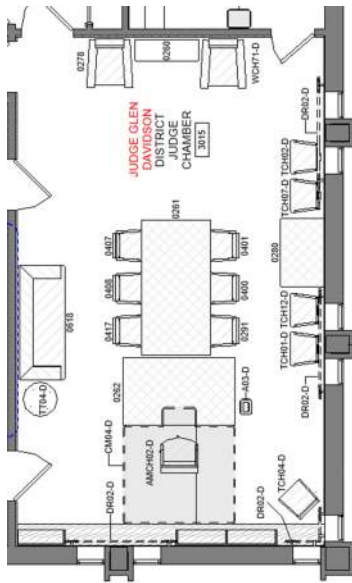


REUPHOLSTERY DATA SHEET

Project Name: AOUSC - Thomas G. Abernethy Federal Building
Project Address: Aberdeen, MS

Item		Item Code
Side Chair, Hickory Chair		TCH01-D
Furniture Item		
Dimensions	24"W x 20.5"D x 32.5"H, 19"SH, 28"AH	
Current Location	Tupelo Storage, Tupelo, MS	
Location in Courthouse	3015 - District Judge Chamber, Judge Glen Davidson	
	District Court	
	 <p style="text-align: center;">**Plan rotated 90° for viewing**</p>	
		
Reupholstery Requirements		
Upholstery Basis of Design	Designtex Chunky Tweed, Red #3172-301	
Notes	<ul style="list-style-type: none"> • Reupholster seat consistent with existing. • If mold is observed on padding, notify Government immediately. • Provide self-welt in kind, where existing. 	
		
Refinishing Requirements		
Finish	Not Applicable	
Repair Requirements		
	Not Applicable	
General Notes	1. Basis of Design does not limit the selection of equivalent items, when approved by the Government. 2. Provide Basis of Design finishes and/or upholstery or Government shall select from full range of manufacturer's finishes and fabrics/leathers at no additional charge to the Government. 3. Protect during transport. Any damage sustained shall be repaired to the satisfaction of the U.S. Courts or item shall be replaced at no additional cost to the U.S. Courts. 4. White handmade tag with item number will be taped to bottom of chair.	

REUPHOLSTERY DATA SHEET

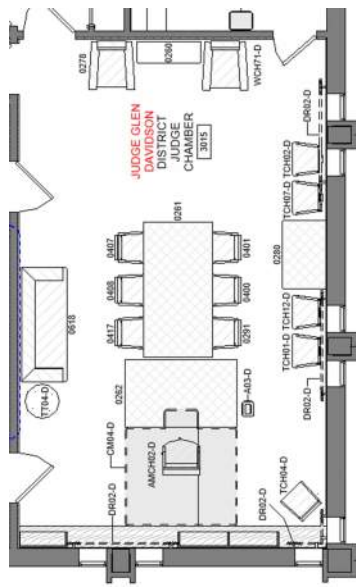


Project Name: AOUSC - Thomas G. Abernethy Federal Building
Project Address: Aberdeen, MS

Item		Item Code
Side Chair, Hickory Chair		TCH02-D
Furniture Item		
Dimensions	24"W x 20.5"D x 32.5"H, 19"SH, 28"AH	
Current Location	Tupelo Storage, Tupelo, MS	
Location in Courthouse	3015 - District Judge Chamber, Judge Glen Davidson	
	District Court	
	 <p style="text-align: center;">**Plan rotated 90° for viewing**</p>	
		
Reupholstery Requirements		
Upholstery Basis of Design	Designtex Chunky Tweed, Red #3172-301	
Notes	<ul style="list-style-type: none"> • Reupholster seat consistent with existing. • If mold is observed on padding, notify Government immediately. • Provide self-welt in kind, where existing. 	
		
Refinishing Requirements		
Finish	Not Applicable	
Repair Requirements		
	Not Applicable	
General Notes	<ol style="list-style-type: none"> 1. Basis of Design does not limit the selection of equivalent items, when approved by the Government. 2. Provide Basis of Design finishes and/or upholstery or Government shall select from full range of manufacturer's finishes and fabrics/leathers at no additional charge to the Government. 3. Protect during transport. Any damage sustained shall be repaired to the satisfaction of the U.S. Courts or item shall be replaced at no additional cost to the U.S. Courts. 4. White handmade tag with item number will be taped to bottom of chair. 	

REUPHOLSTERY DATA SHEET

Project Name: AOUSC - Thomas G. Abernethy Federal Building

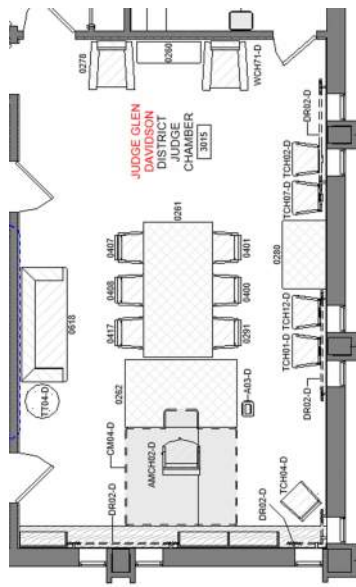


Project Address: Aberdeen, MS

Item		Item Code
Side Chair, Hickory Chair		TCH07-D
Furniture Item		
Dimensions	24"W x 20.5"D x 32.5"H, 19"SH, 28"AH	
Current Location	Tupelo Storage, Tupelo, MS	
Location in Courthouse	3015 - District Judge Chamber, Judge Glen Davidson	
	District Court	
	 <p style="text-align: center;">**Plan rotated 90° for viewing**</p>	
		
Reupholstery Requirements		
Upholstery Basis of Design	Designtex Chunky Tweed, Red #3172-301	
Notes	<ul style="list-style-type: none"> • Reupholster seat consistent with existing. • If mold is observed on padding, notify Government immediately. • Provide self-welt in kind, where existing. 	
		
Refinishing Requirements		
Finish	Not Applicable	
Repair Requirements		
	Not Applicable	
General Notes	1. Basis of Design does not limit the selection of equivalent items, when approved by the Government. 2. Provide Basis of Design finishes and/or upholstery or Government shall select from full range of manufacturer's finishes and fabrics/leathers at no additional charge to the Government. 3. Protect during transport. Any damage sustained shall be repaired to the satisfaction of the U.S. Courts or item shall be replaced at no additional cost to the U.S. Courts. 4. White handmade tag with item number will be taped to bottom of chair.	

REUPHOLSTERY DATA SHEET

Project Name: AOUSC - Thomas G. Abernethy Federal Building

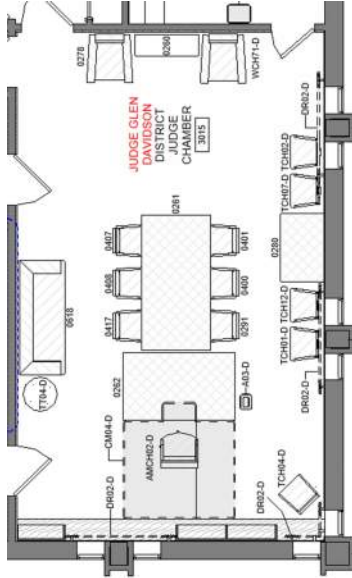



Project Address: Aberdeen, MS

Item		Item Code
Side Chair, Hickory Chair		TCH12-D
Furniture Item		
Dimensions	24"W x 20.5"D x 32.5"H, 19"SH, 28"AH	
Current Location	Tupelo Storage, Tupelo, MS	
Location in Courthouse	3015 - District Judge Chamber, Judge Glen Davidson	
	District Court	
	 <p style="text-align: center;">**Plan rotated 90° for viewing**</p>	
		
Reupholstery Requirements		
Upholstery Basis of Design	Designtex Chunky Tweed, Red #3172-301	
Notes	<ul style="list-style-type: none"> • Reupholster seat consistent with existing. • If mold is observed on padding, notify Government immediately. • Provide self-welt in kind, where existing. 	
		
Refinishing Requirements		
Finish	Not Applicable	
Repair Requirements		
	Not Applicable	
General Notes	1. Basis of Design does not limit the selection of equivalent items, when approved by the Government. 2. Provide Basis of Design finishes and/or upholstery or Government shall select from full range of manufacturer's finishes and fabrics/leathers at no additional charge to the Government. 3. Protect during transport. Any damage sustained shall be repaired to the satisfaction of the U.S. Courts or item shall be replaced at no additional cost to the U.S. Courts. 4. White handmade tag with item number will be taped to bottom of chair.	

REUPHOLSTERY DATA SHEET

Project Name: AOUSC - Thomas G. Abernethy Federal Building

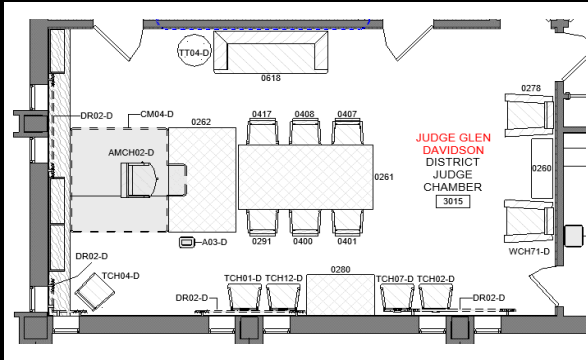

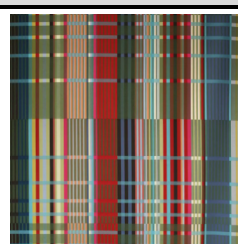
Project Address: Aberdeen, MS

Item		Item Code
Sofa		0618
Furniture Item		
Dimensions	81"W x 32"D x 33.5"H, 20.5"SH	
Current Location	Tupelo Storage, Tupelo, MS	
Location in Courthouse	3015 - District Judge Chamber, Judge Glen Davidson	
	District Court	
		
		
Reupholstery Requirements		
Upholstery Basis of Design	Designtex Bloomer, Winterberry #3027-801	
Notes	<ul style="list-style-type: none"> • Reupholster front, back, arms, sides, and cushion consistent with existing. • If mold is observed on padding, notify Government immediately. • Provide self-welt in kind, where existing. 	
Refinishing Requirements		
Finish	Match existing finish. Touch up damage on legs and stretchers.	
Repair Requirements		
	Repair damage to legs and stretchers.	
General Notes	1. Basis of Design does not limit the selection of equivalent items, when approved by the Government. 2. Provide Basis of Design finishes and/or upholstery or Government shall select from full range of manufacturer's finishes and fabrics/leathers at no additional charge to the Government. 3. Protect during transport. Any damage sustained shall be repaired to the satisfaction of the U.S. Courts or item shall be replaced at no additional cost to the U.S. Courts. 4. Metal court tag with item number will be on rear leg of sofa.	

REUPHOLSTERY DATA SHEET



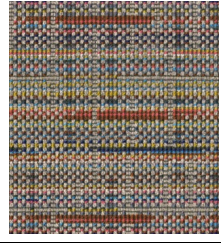
Project Name: AOUSC - Thomas G. Abernethy Federal Building

Project Address: Aberdeen, MS

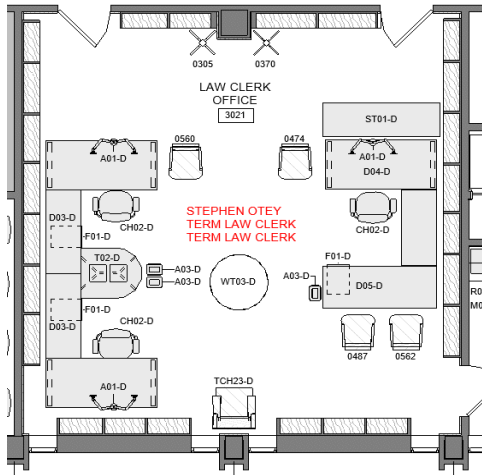Item		Item Code
Wing Chair		TCH23-D
Furniture Item		
Dimensions	31"W x 32"D x 41"H, 20.5"SH	
Current Location	Tupelo Storage Tupelo, MS	
Location in Courthouse	3021 - Law Clerk Office, Stephen Otey, Term Law Clerks	
	District Court	
		
		
Reupholstery Requirements		
Upholstery Basis of Design	Designtex Myddleton, Liffey #3563-902	
Notes	<ul style="list-style-type: none"> • Reupholster front, back, arms, sides, and cushion consistent with existing. • If mold is observed on padding, notify Government immediately. • Provide self-welt in kind, where existing. 	
		
Refinishing Requirements		
Finish	Match existing finish. Touch up damage on legs and stretchers.	
Repair Requirements		
	Repair damage to legs and stretchers.	
General Notes	1. Basis of Design does not limit the selection of equivalent items, when approved by the Government. 2. Provide Basis of Design finishes and/or upholstery or Government shall select from full range of manufacturer's finishes and fabrics/leathers at no additional charge to the Government. 3. Protect during transport. Any damage sustained shall be repaired to the satisfaction of the U.S. Courts or item shall be replaced at no additional cost to the U.S. Courts. 4. White handmade tag with item number will be taped to bottom of chair.	




REUPHOLSTERY DATA SHEET

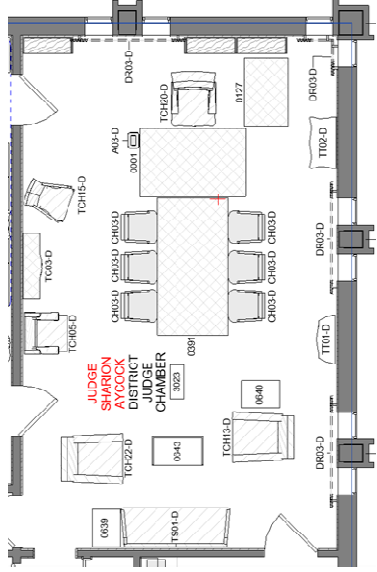Project Name: AOUSC - Thomas G. Abernethy Federal Building
Project Address: Aberdeen, MS

Item		Item Code
Wing Chair		TCH05-D
Furniture Item		
Dimensions	31"W x 32"D x 41"H, 19"SH	
Current Location	Tupelo Storage Tupelo, MS	
Location in Courthouse	3023 - District Judge Chamber, Judge Sharon Aycock	
	District Court	
	 <p style="text-align: center;">**Plan rotated 90° for viewing**</p>	
		
Reupholstery Requirements		
Upholstery Basis of Design	Designtex Jumper, Confetti #3878-907	
Notes	<ul style="list-style-type: none"> • Reupholster front, back, arms, sides, and cushion consistent with existing. • If mold is observed on padding, notify Government immediately. • Provide self-welt in kind, where existing. 	
		
Refinishing Requirements		
Finish	Match existing finish. Infill and touch up wear and damage on legs and stretchers.	
Repair Requirements		
	Not Applicable	
General Notes	<ol style="list-style-type: none"> 1. Basis of Design does not limit the selection of equivalent items, when approved by the Government. 2. Provide Basis of Design finishes and/or upholstery or Government shall select from full range of manufacturer's finishes and fabrics/leathers at no additional charge to the Government. 3. Protect during transport. Any damage sustained shall be repaired to the satisfaction of the U.S. Courts or item shall be replaced at no additional cost to the U.S. Courts. 4. White handmade tag with item number will be taped to bottom of chair. 	

REUPHOLSTERY DATA SHEET

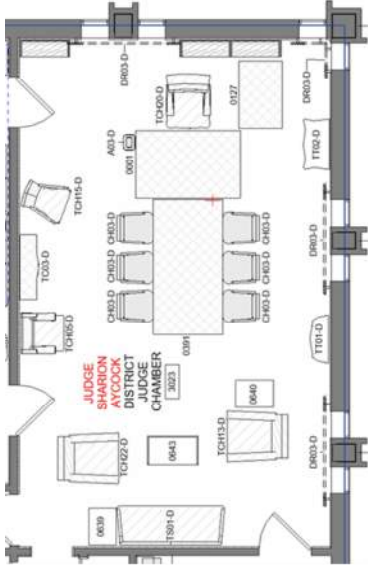
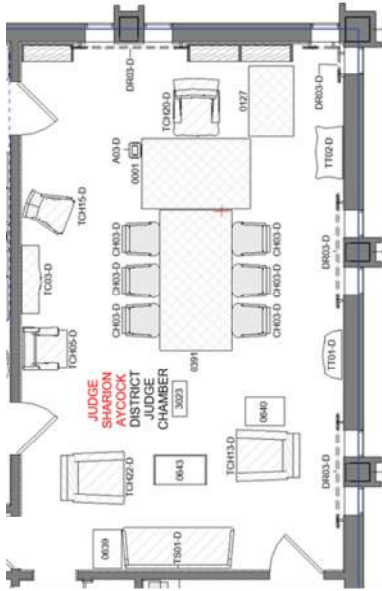

Project Name: AOUSC - Thomas G. Abernethy Federal Building
Project Address: Aberdeen, MS

Item		Item Code
Club Chair with Front Casters		TCH13-D
Furniture Item		
Dimensions	35"W x 42"D x 35"H, 21"SH	
Current Location	Tupelo Storage Tupelo, MS	
Location in Courthouse	3023 - District Judge Chamber, Judge Sharon Aycock	
	District Court	
	 <p style="text-align: center;">**Plan rotated 90° for viewing**</p>	
		
Reupholstery Requirements		
Upholstery Basis of Design	Designtex Gleam, Mica #3708-802	
Notes	<ul style="list-style-type: none"> • Reupholster front, back, arms, sides, cushion, and pillow consistent with existing. • If mold is observed on padding, notify Government immediately. • Provide self-welt in kind, where existing. 	
		
Refinishing Requirements		
Finish	Not Applicable	
Repair Requirements		
	Not Applicable	
General Notes	<ol style="list-style-type: none"> 1. Basis of Design does not limit the selection of equivalent items, when approved by the Government. 2. Provide Basis of Design finishes and/or upholstery or Government shall select from full range of manufacturer's finishes and fabrics/leathers at no additional charge to the Government. 3. Protect during transport. Any damage sustained shall be repaired to the satisfaction of the U.S. Courts or item shall be replaced at no additional cost to the U.S. Courts. 4. White handmade tag with item number will be taped to bottom of chair. 	

REUPHOLSTERY DATA SHEET

Project Name: AOUSC - Thomas G. Abernethy Federal Building




Project Address: Aberdeen, MS

Item		Item Code
Club Chair with Front Casters		TCH22-D
Furniture Item		
Dimensions	35"W x 42"D x 35"H, 21"SH	
Current Location	Tupelo Storage Tupelo, MS	
Location in Courthouse	3023 - District Judge Chamber, Judge Sharon Aycock	
	District Court	
	 <p style="text-align: center;">**Plan rotated 90° for viewing**</p>	
Reupholstery Requirements		
Upholstery Basis of Design	Designtex Gleam, Mica #3708-802	
Notes	<ul style="list-style-type: none"> • Reupholster front, back, arms, sides, cushion, and pillow consistent with existing. • If mold is observed on padding, notify Government immediately. • Provide self-welt in kind, where existing. 	
Refinishing Requirements		
Finish	Not Applicable	
Repair Requirements		
	Not Applicable	
General Notes	<ol style="list-style-type: none"> 1. Basis of Design does not limit the selection of equivalent items, when approved by the Government. 2. Provide Basis of Design finishes and/or upholstery or Government shall select from full range of manufacturer's finishes and fabrics/leathers at no additional charge to the Government. 3. Protect during transport. Any damage sustained shall be repaired to the satisfaction of the U.S. Courts or item shall be replaced at no additional cost to the U.S. Courts. 4. White handmade tag with item number will be taped to bottom of chair. 	

REUPHOLSTERY DATA SHEET

Project Name: AOUSC - Thomas G. Abernethy Federal Building

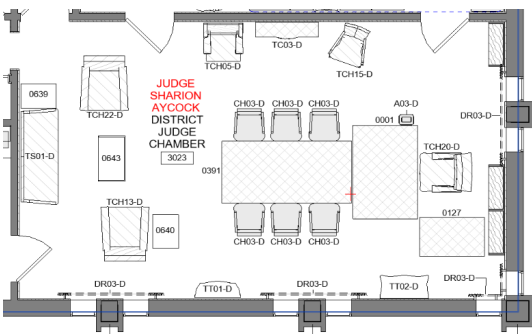
Project Address: Aberdeen, MS

Item		Item Code
Sofa		TS01-D
Furniture Item		
Dimensions	74.25"W x 27.5"D x 34.5"H, 21"SH	
Current Location	Tupelo Storage, Tupelo, MS	
Location in Courthouse	3023 - District Judge Chamber, Judge Sharon Aycock	
	District Court	
		
		
Reupholstery Requirements		
Upholstery Basis of Design	Designtex Wildflower, Saffron #3049-201	
Notes	<ul style="list-style-type: none"> Reupholster front, back, arms, sides, and cushion consistent with existing. If mold is observed on padding, notify Government immediately. Provide self-welt in kind, where existing. 	
		
Refinishing Requirements		
Finish	Match existing finish. Touch up wear and damage to wood legs, arms, frame, and detailing/decorative accents.	
Repair Requirements		
	Not Applicable	
General Notes	1. Basis of Design does not limit the selection of equivalent items, when approved by the Government. 2. Provide Basis of Design finishes and/or upholstery or Government shall select from full range of manufacturer's finishes and fabrics/leathers at no additional charge to the Government. 3. Protect during transport. Any damage sustained shall be repaired to the satisfaction of the U.S. Courts or item shall be replaced at no additional cost to the U.S. Courts. 4. White handmade tag with item number will be taped to bottom of sofa.	

REUPHOLSTERY DATA SHEET

Project Name: AOUSC - Thomas G. Abernethy Federal Building

Project Address: Aberdeen, MS

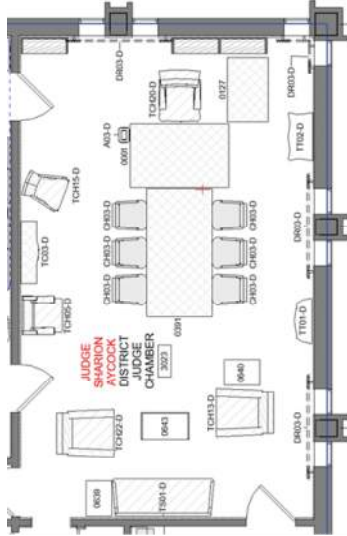Item		Item Code
Judge's Chair, 5-Star Base, Fairfield Chair		TCH20-D
Furniture Item		
Dimensions	30"W x 38"D x 44"H, 21.5"SH, 26"AH	
Current Location	Tupelo Storage, Tupelo, MS	
Location in Courthouse	3023 - District Judge Chamber, Judge Sharon Aycock	
	District Court	
	 <p style="text-align: center;">**Plan rotated 90° for viewing**</p>	
		
Reupholstery Requirements		
Upholstery Basis of Design	Green Hides Sierra, Taupe #4458	<div style="display: flex; justify-content: space-around;"> <div style="text-align: center;"> <p>Upholstery</p>  </div> <div style="text-align: center;"> <p>Nailhead Trim</p>  </div> </div>
Notes	<ul style="list-style-type: none"> Reupholster front, back, arms, sides, and cushion consistent with existing. If mold is observed on padding, notify Government immediately. Replace, nailhead trim in kind, where existing. Provide individually placed tacks, Antique Brass finish. 	
Refinishing Requirements		
Finish	Not Applicable	
Repair Requirements		
	Not Applicable	
General Notes	<ol style="list-style-type: none"> Basis of Design does not limit the selection of equivalent items, when approved by the Government.. Check all items for visible mold and notify courts immediately if found. All items should be cleaned thoroughly. Protect during transport. Any damage sustained shall be repaired to the satisfaction of the U.S. Courts or item shall be replaced at no additional cost to the U.S. Courts. White handmade tag with item number will be attached to bottom of chair. 	

REUPHOLSTERY DATA SHEET

Project Name: AOUSC - Thomas G. Abernethy Federal Building





Project Address: Aberdeen, MS

Item		Item Code
Curled Arm Chair		TCH15-D
Furniture Item		
Dimensions	25"W x 28"D x 43"H, 22"SH, 26.5"AH	
Current Location	Tupelo Storage Tupelo, MS	
Location in Courthouse	3023 - District Judge Chamber, Judge Sharon Aycock	
	District Court	
	 <p style="text-align: center;">**Plan rotated 90° for viewing**</p>	
		
Reupholstery Requirements		
Upholstery Basis of Design	Anzea Not A Hide, Sailor #7248-01	
Notes	<ul style="list-style-type: none"> • Reupholster front, back, and seat consistent with existing. • If mold is observed on padding, notify Government immediately. • Provide self-welt in kind, where existing. 	
Refinishing Requirements		
Finish	Not Applicable	
Repair Requirements		
	Not Applicable	
General Notes	1. Basis of Design does not limit the selection of equivalent items, when approved by the Government. 2. Provide Basis of Design finishes and/or upholstery or Government shall select from full range of manufacturer's finishes and fabrics/leathers at no additional charge to the Government. 3. Protect during transport. Any damage sustained shall be repaired to the satisfaction of the U.S. Courts or item shall be replaced at no additional cost to the U.S. Courts. 4. White handmade tag with item number will be taped to bottom of chair.	

REUPHOLSTERY DATA SHEET

Project Name: AOUSC - Thomas G. Abernethy Federal Building

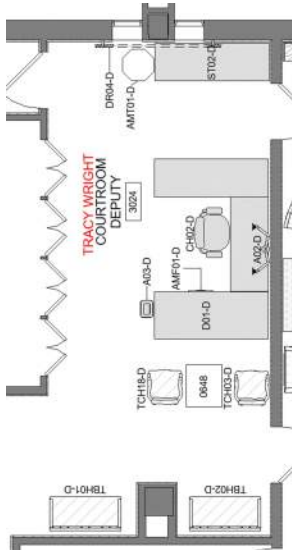


Project Address: Aberdeen, MS

Item		Item Code
Side Chair with Casters, Fairfield Chair		TCH03-D
Furniture Item		
Dimensions	22"W x 22"D x 38"H, 20.5"SH, 26.5"AH	
Current Location	Tupelo Storage Tupelo, MS	
Location in Courthouse	3024 - Courtroom Deputy, Tracy Wright District Court	
	 <p style="text-align: center;">**Plan rotated 90° for viewing**</p>	
		
Reupholstery Requirements		
Upholstery Basis of Design	Momentum Textiles Foundation, Harvest #09505593	<div style="display: flex; justify-content: space-around;"> <div style="text-align: center;"> <p>Upholstery</p>  </div> <div style="text-align: center;"> <p>Nailhead Trim</p>  </div> </div>
Notes	<ul style="list-style-type: none"> Reupholster front, back, seat, and arm caps consistent with existing. If mold is observed on padding, notify Government immediately. Replace, nailhead trim in kind, where existing. Provide individually placed tacks, Antique Brass finish. 	
Refinishing Requirements		
Finish	Not Applicable	
Repair Requirements		
	Not Applicable	
General Notes	<ol style="list-style-type: none"> Basis of Design does not limit the selection of equivalent items, when approved by the Government. Provide Basis of Design finishes and/or upholstery or Government shall select from full range of manufacturer's finishes and fabrics/leathers at no additional charge to the Government. Protect during transport. Any damage sustained shall be repaired to the satisfaction of the U.S. Courts or item shall be replaced at no additional cost to the U.S. Courts. White handmade tag with item number will be taped to bottom of chair. 	

REUPHOLSTERY DATA SHEET

Project Name: AOUSC - Thomas G. Abernethy Federal Building

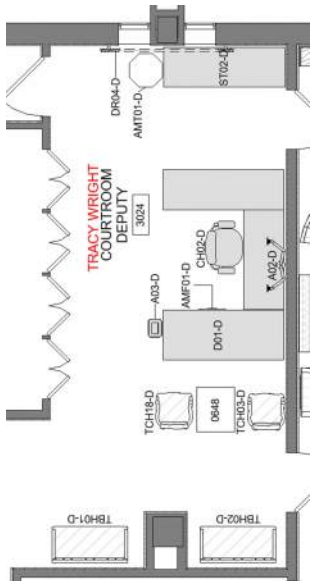


Project Address: Aberdeen, MS

Item		Item Code
Side Chair with Casters, Fairfield Chair		TCH18-D
Furniture Item		
Dimensions	22"W x 22"D x 38"H, 20.5"SH, 26.5"AH	
Current Location	Tupelo Storage Tupelo, MS	
Location in Courthouse	3024 - Courtroom Deputy, Tracy Wright District Court	
	 <p style="text-align: center;">**Plan rotated 90° for viewing**</p>	
		
Reupholstery Requirements		
Upholstery Basis of Design	Momentum Textiles Foundation, Harvest #09505593	
Notes	<ul style="list-style-type: none"> • Reupholster front, back, seat, and arm caps consistent with existing. • If mold is observed on padding, notify Government immediately. • Replace, nailhead trim in kind, where existing. Provide individually placed tacks, Antique Brass finish. 	
		
Refinishing Requirements		
Finish	Not Applicable	
Repair Requirements		
	Not Applicable	
General Notes	<ol style="list-style-type: none"> 1. Basis of Design does not limit the selection of equivalent items, when approved by the Government. 2. Provide Basis of Design finishes and/or upholstery or Government shall select from full range of manufacturer's finishes and fabrics/leathers at no additional charge to the Government. 3. Protect during transport. Any damage sustained shall be repaired to the satisfaction of the U.S. Courts or item shall be replaced at no additional cost to the U.S. Courts. 4. White handmade tag with item number will be taped to bottom of chair. 	

REUPHOLSTERY DATA SHEET

Project Name: AOUSC - Thomas G. Abernethy Federal Building

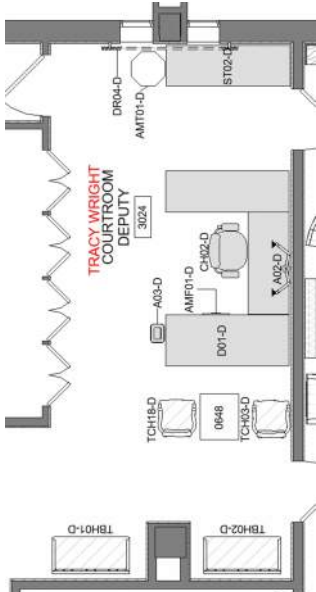


Project Address: Aberdeen, MS

Item		Item Code
Bench		TBH01-D
Furniture Item		
Dimensions	45"W x 22"D x 35"H, 22"SH	
Current Location	Tupelo Storage, Tupelo, MS	
Location in Courthouse	3024 - Courtroom Deputy, Tracy Wright	
	District Court	
		
		
Reupholstery Requirements		
Upholstery Basis of Design	Designtex Hashtag, Sand #3662-101	
Notes	<ul style="list-style-type: none"> Reupholster seat consistent with existing. If mold is observed on padding, notify Government immediately. 	
		
Refinishing Requirements		
Finish	Not Applicable	
Repair Requirements		
	Not Applicable	
General Notes	1. Basis of Design does not limit the selection of equivalent items, when approved by the Government. 2. Check all items for visible mold and notify courts immediately if found. All items should be cleaned thoroughly. 3. Protect during transport. Any damage sustained shall be repaired to the satisfaction of the U.S. Courts or item shall be replaced at no additional cost to the U.S. Courts. 4. White handmade tag with item number will be attached to back of bench or bottom of seat.	

REUPHOLSTERY DATA SHEET

Project Name: AOUSC - Thomas G. Abernethy Federal Building

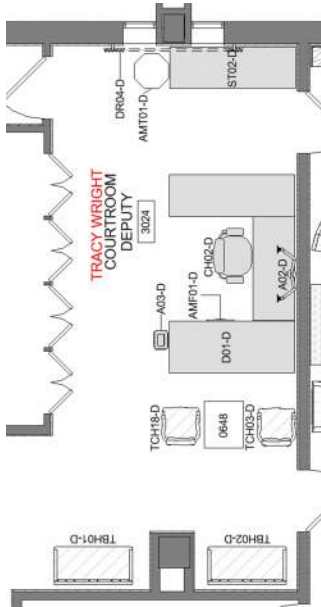Project Address: Aberdeen, MS

Item		Item Code
Bench		TBH02-D
Furniture Item		
Dimensions	45"W x 22"D x 35"H, 22"SH	
Current Location	Tupelo Storage, Tupelo, MS	
Location in Courthouse	3024 - Courtroom Deputy, Tracy Wright	
	District Court	
	 <p style="text-align: center;">**Plan rotated 90° for viewing**</p>	
		
Reupholstery Requirements		
Upholstery Basis of Design	Designtex Hashtag, Sand #3662-101	
Notes	<ul style="list-style-type: none"> Reupholster seat consistent with existing. If mold is observed on padding, notify Government immediately. 	
		
Refinishing Requirements		
Finish	Not Applicable	
Repair Requirements		
	Not Applicable	
General Notes	1. Basis of Design does not limit the selection of equivalent items, when approved by the Government. 2. Check all items for visible mold and notify courts immediately if found. All items should be cleaned thoroughly. 3. Protect during transport. Any damage sustained shall be repaired to the satisfaction of the U.S. Courts or item shall be replaced at no additional cost to the U.S. Courts. 4. White handmade tag with item number will be attached to back of bench or bottom of seat.	





Reupholstery Package

West Point, MS

REUPHOLSTERY DATA SHEET

Project Name: AOUSC - Thomas G. Abernethy Federal Building

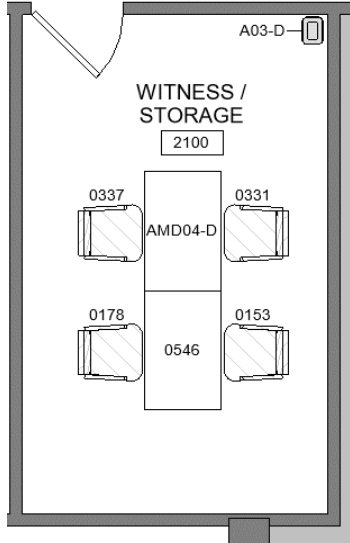
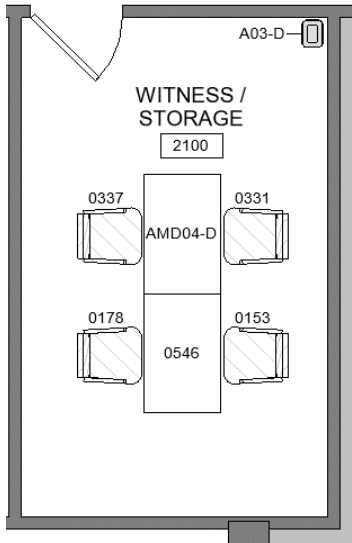


Project Address: Aberdeen, MS

Item		Item Code
Side Chair		0337
Furniture Item		
Dimensions	23"W x 25"D x 37"H, 20"SH, 26"AH	
Current Location	BG Storage, West Point, MS	
Location in Courthouse	2100 - Witness / Storage	
	District Court	
		
		
Reupholstery Requirements		
Upholstery Basis of Design	Anzea Copy Cow, Andalusian Grey #7204-19	
Notes	<ul style="list-style-type: none"> • Reupholster front, back, and seat consistent with existing. • If mold is observed on padding, notify Government immediately. • Replace, nailhead trim in kind, where existing. Provide individually placed tacks, Antique Brass finish. 	
	Upholstery 	Nailhead Trim 
Refinishing Requirements		
Finish	Match existing finish. Touch up wear and damage on legs, arms, stretchers, and frame.	
Repair Requirements		
	Not Applicable	
General Notes	1. Basis of Design does not limit the selection of equivalent items, when approved by the Government. 2. Provide Basis of Design finishes and/or upholstery or Government shall select from full range of manufacturer's finishes and fabrics/leathers at no additional charge to the Government. 3. Protect during transport. Any damage sustained shall be repaired to the satisfaction of the U.S. Courts or item shall be replaced at no additional cost to the U.S. Courts. 4. Metal court tag with item number will be on rear stringer of chair.	

REUPHOLSTERY DATA SHEET

Project Name: AOUSC - Thomas G. Abernethy Federal Building


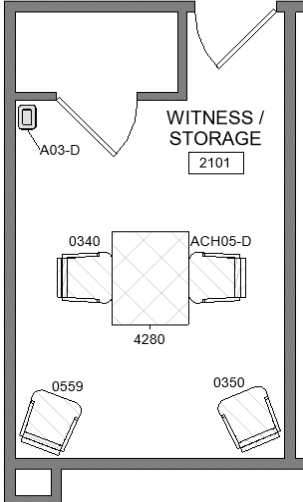


Project Address: Aberdeen, MS

Item		Item Code
Side Chair		0178
Furniture Item		
Dimensions	23"W x 25"D x 37"H, 20"SH, 26"AH	
Current Location	BG Storage, West Point, MS	
Location in Courthouse	2100 - Witness / Storage	
	District Court	
		
Reupholstery Requirements		
Upholstery Basis of Design	Anzea Copy Cow, Andalusian Grey #7204-19	<div style="display: flex; justify-content: space-around;"> <div style="text-align: center;"> Upholstery  </div> <div style="text-align: center;"> Nailhead Trim  </div> </div>
Notes	<ul style="list-style-type: none"> • Reupholster front, back, and seat consistent with existing. • If mold is observed on padding, notify Government immediately. • Replace, nailhead trim in kind, where existing. Provide individually placed tacks, Antique Brass finish. 	
Refinishing Requirements		
Finish	Match existing finish. Touch up wear and damage on legs, arms, stretchers, and frame.	
Repair Requirements		
	Not Applicable	
General Notes	1. Basis of Design does not limit the selection of equivalent items, when approved by the Government. 2. Provide Basis of Design finishes and/or upholstery or Government shall select from full range of manufacturer's finishes and fabrics/leathers at no additional charge to the Government. 3. Protect during transport. Any damage sustained shall be repaired to the satisfaction of the U.S. Courts or item shall be replaced at no additional cost to the U.S. Courts. 4. Metal court tag with item number will be on rear stringer of chair.	

REUPHOLSTERY DATA SHEET

Project Name: AOUSC - Thomas G. Abernethy Federal Building




Project Address: Aberdeen, MS

Item		Item Code	
Side Chair		0350	
Furniture Item			
Dimensions	23"W x 25"D x 37"H, 20"SH, 26"AH		
Current Location	BG Storage, West Point, MS		
Location in Courthouse	2101 - Witness / Storage		
	District Court		
			
Reupholstery Requirements			
Upholstery Basis of Design	Anzea Copy Cow, Andalusian Grey #7204-19	Upholstery	Nailhead Trim
Notes	<ul style="list-style-type: none"> Reupholster front, back, and seat consistent with existing. If mold is observed on padding, notify Government immediately. Replace, nailhead trim in kind, where existing. Provide individually placed tacks, Antique Brass finish. 		
Refinishing Requirements			
Finish	Not Applicable		
Repair Requirements			
	Not Applicable		
General Notes	<ol style="list-style-type: none"> Basis of Design does not limit the selection of equivalent items, when approved by the Government. Provide Basis of Design finishes and/or upholstery or Government shall select from full range of manufacturer's finishes and fabrics/leathers at no additional charge to the Government. Protect during transport. Any damage sustained shall be repaired to the satisfaction of the U.S. Courts or item shall be replaced at no additional cost to the U.S. Courts. Metal court tag with item number will be on rear stringer of chair. 		

REUPHOLSTERY DATA SHEET

Project Name: AOUSC - Thomas G. Abernethy Federal Building

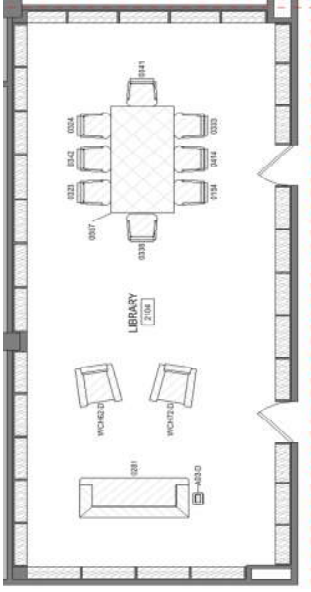
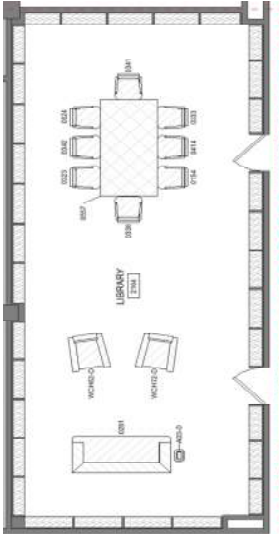


Project Address: Aberdeen, MS

Item		Item Code
Judge Office Sofa		0281
Furniture Item		
Dimensions	84"W x 35"D x 35"H, 20"SH x 22"SD x 73"SW	
Current Location	BG Storage, West Point, MS	
Location in Courthouse	2104 - Library	
	District Court	
	 <p style="text-align: center;">**Plan rotated 90° for viewing**</p>	
		
Reupholstery Requirements		
Upholstery Basis of Design	Anzea Copy Cow, Andalusian Grey #7204-19	
Notes	<ul style="list-style-type: none"> • Reupholster front, back, arms, sides, and cushions consistent with existing. • If mold is observed on padding, notify Government immediately. • Provide self-welt in kind, where existing. 	
		
Refinishing Requirements		
Finish	Match existing finish. Touch up wear and damage to feet.	
Repair Requirements		
	Not Applicable	
General Notes	1. Basis of Design does not limit the selection of equivalent items, when approved by the Government. 2. Provide Basis of Design finishes and/or upholstery or Government shall select from full range of manufacturer's finishes and fabrics/leathers at no additional charge to the Government. 3. Protect during transport. Any damage sustained shall be repaired to the satisfaction of the U.S. Courts or item shall be replaced at no additional cost to the U.S. Courts. 4. Metal court tag with item number will be on rear leg of sofa.	

REUPHOLSTERY DATA SHEET

Project Name: AOUSC - Thomas G. Abernethy Federal Building


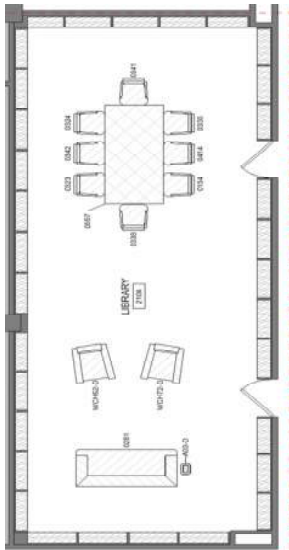

Project Address: Aberdeen, MS

Item		Item Code
Club Chair		WCH72-D
Furniture Item		
Dimensions	32"W x 38"D x 36"H, 18"SH x 25"AH	
Current Location	BG Storage, West Point, MS	
Location in Courthouse	2104 - Library	
	District Court	
	 <p style="text-align: center;">**Plan rotated 90° for viewing**</p>	
Reupholstery Requirements		
Upholstery Basis of Design	Anzea Copy Cow, Andalusian Grey #7204-19	<div style="display: flex; justify-content: space-around;"> <div style="text-align: center;"> <p>Upholstery</p>  </div> <div style="text-align: center;"> <p>Nailhead Trim</p>  </div> </div>
Notes	<ul style="list-style-type: none"> • Reupholster front, back, arms, sides, and cushion consistent with existing. • If mold is observed on padding, notify Government immediately. • Replace, nailhead trim in kind, where existing. Provide individually placed tacks, Antique Brass finish. • Provide self-welt in kind, where existing. 	
Refinishing Requirements		
Finish	Not Applicable	
Repair Requirements		
	Not Applicable	
General Notes	<ol style="list-style-type: none"> 1. Basis of Design does not limit the selection of equivalent items, when approved by the Government. 2. Provide Basis of Design finishes and/or upholstery or Government shall select from full range of manufacturer's finishes and fabrics/leathers at no additional charge to the Government. 3. Protect during transport. Any damage sustained shall be repaired to the satisfaction of the U.S. Courts or item shall be replaced at no additional cost to the U.S. Courts. 4. White handmade tag with item number will be taped to bottom of chair. 	

REUPHOLSTERY DATA SHEET

Project Name: AOUSC - Thomas G. Abernethy Federal Building





Project Address: Aberdeen, MS

Item		Item Code
Club Chair		WCH62-D
Furniture Item		
Dimensions	32"W x 38"D x 36"H, 18"SH x 25"AH	
Current Location	BG Storage, West Point, MS	
Location in Courthouse	2104 - Library District Court	
	 <p style="text-align: center;">**Plan rotated 90° for viewing**</p>	
Reupholstery Requirements		
Upholstery Basis of Design	Anzea Copy Cow, Andalusian Grey #7204-19	<div style="display: inline-block; width: 45%;">Upholstery</div> <div style="display: inline-block; width: 45%;">Nailhead Trim</div>
Notes	<ul style="list-style-type: none"> • Reupholster front, back, arms, sides, and cushion consistent with existing. • If mold is observed on padding, notify Government immediately. • Replace, nailhead trim in kind, where existing. Provide individually placed tacks, Antique Brass finish. • Provide self-welt in kind, where existing. 	
Refinishing Requirements		
Finish	Not Applicable	
Repair Requirements		
	Not Applicable	
General Notes	<ol style="list-style-type: none"> 1. Basis of Design does not limit the selection of equivalent items, when approved by the Government. 2. Provide Basis of Design finishes and/or upholstery or Government shall select from full range of manufacturer's finishes and fabrics/leathers at no additional charge to the Government. 3. Protect during transport. Any damage sustained shall be repaired to the satisfaction of the U.S. Courts or item shall be replaced at no additional cost to the U.S. Courts. 4. White handmade tag with item number will be taped to bottom of chair. 	

REUPHOLSTERY DATA SHEET

Project Name: AOUSC - Thomas G. Abernethy Federal Building

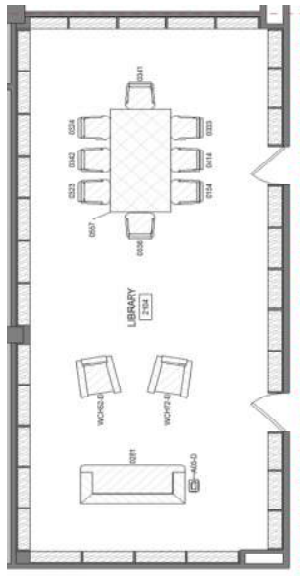



Project Address: Aberdeen, MS

Item		Item Code
Side Chair		0154
Furniture Item		
Dimensions	23"W x 25"D x 37"H, 20"SH, 26"AH	
Current Location	BG Storage, West Point, MS	
Location in Courthouse	2104 - Library	
	District Court	
	 <p style="text-align: center;">**Plan rotated 90° for viewing**</p>	
		
Reupholstery Requirements		
Upholstery Basis of Design	Anzea Copy Cow, Andalusian Grey #7204-19	
Notes	<ul style="list-style-type: none"> • Reupholster front, back, and seat consistent with existing. • If mold is observed on padding, notify Government immediately. • Replace, nailhead trim in kind, where existing. Provide individually placed tacks, Antique Brass finish. 	
	Upholstery 	Nailhead Trim 
Refinishing Requirements		
Finish	Not Applicable	
Repair Requirements		
	Not Applicable	
General Notes	1. Basis of Design does not limit the selection of equivalent items, when approved by the Government. 2. Provide Basis of Design finishes and/or upholstery or Government shall select from full range of manufacturer's finishes and fabrics/leathers at no additional charge to the Government. 3. Protect during transport. Any damage sustained shall be repaired to the satisfaction of the U.S. Courts or item shall be replaced at no additional cost to the U.S. Courts. 4. Metal court tag with item number will be on rear stringer of chair.	

REUPHOLSTERY DATA SHEET

Project Name: AOUSC - Thomas G. Abernethy Federal Building

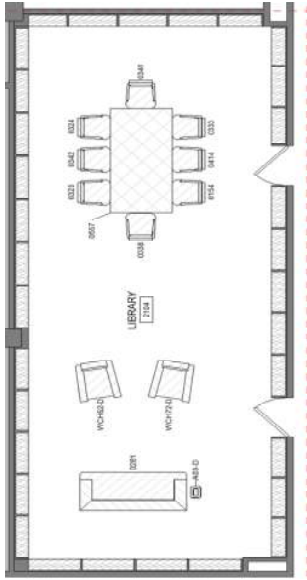



Project Address: Aberdeen, MS

Item		Item Code
Side Chair		0333
Furniture Item		
Dimensions	23"W x 25"D x 37"H, 20"SH, 26"AH	
Current Location	BG Storage, West Point, MS	
Location in Courthouse	2104 - Library District Court	
	 <p style="text-align: center;">**Plan rotated 90° for viewing**</p>	
		
Reupholstery Requirements		
Upholstery Basis of Design	Anzea Copy Cow, Andalusian Grey #7204-19	
Notes	<ul style="list-style-type: none"> • Reupholster front, back, and seat consistent with existing. • If mold is observed on padding, notify Government immediately. • Replace, nailhead trim in kind, where existing. Provide individually placed tacks, Antique Brass finish. 	
	Upholstery 	Nailhead Trim 
Refinishing Requirements		
Finish	Not Applicable	
Repair Requirements		
	Not Applicable	
General Notes	1. Basis of Design does not limit the selection of equivalent items, when approved by the Government. 2. Provide Basis of Design finishes and/or upholstery or Government shall select from full range of manufacturer's finishes and fabrics/leathers at no additional charge to the Government. 3. Protect during transport. Any damage sustained shall be repaired to the satisfaction of the U.S. Courts or item shall be replaced at no additional cost to the U.S. Courts. 4. Metal court tag with item number will be on rear stringer of chair.	

REUPHOLSTERY DATA SHEET

Project Name: AOUSC - Thomas G. Abernethy Federal Building

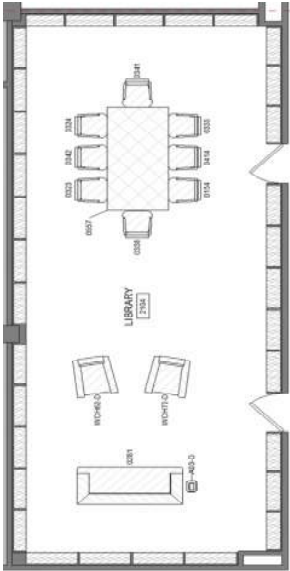



Project Address: Aberdeen, MS

Item		Item Code
Side Chair		0341
Furniture Item		
Dimensions	23"W x 25"D x 37"H, 20"SH, 26"AH	
Current Location	BG Storage, West Point, MS	
Location in Courthouse	2104 - Library District Court	
	 <p style="text-align: center;">**Plan rotated 90° for viewing**</p>	
Reupholstery Requirements		
Upholstery Basis of Design	<div style="display: flex; justify-content: space-around;"> <div style="text-align: center;"> <p>Upholstery</p>  </div> <div style="text-align: center;"> <p>Nailhead Trim</p>  </div> </div>	
Notes	<ul style="list-style-type: none"> Reupholster front, back, and seat consistent with existing. If mold is observed on padding, notify Government immediately. Replace, nailhead trim in kind, where existing. Provide individually placed tacks, Antique Brass finish. 	
Refinishing Requirements		
Finish	Not Applicable	
Repair Requirements		
	Not Applicable	
General Notes	<ol style="list-style-type: none"> Basis of Design does not limit the selection of equivalent items, when approved by the Government. Provide Basis of Design finishes and/or upholstery or Government shall select from full range of manufacturer's finishes and fabrics/leathers at no additional charge to the Government. Protect during transport. Any damage sustained shall be repaired to the satisfaction of the U.S. Courts or item shall be replaced at no additional cost to the U.S. Courts. Metal court tag with item number will be on rear stringer of chair. 	

REUPHOLSTERY DATA SHEET

Project Name: AOUSC - Thomas G. Abernethy Federal Building

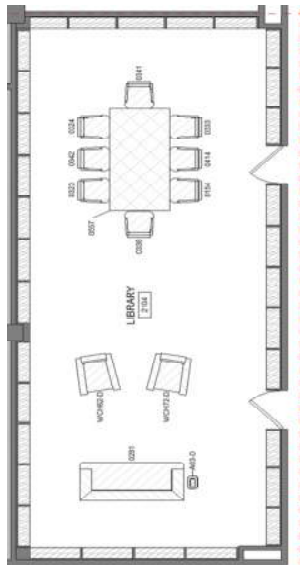



Project Address: Aberdeen, MS

Item		Item Code
Side Chair		0338
Furniture Item		
Dimensions	23"W x 25"D x 37"H, 20"SH, 26"AH	
Current Location	BG Storage, West Point, MS	
Location in Courthouse	2104 - Library	
	District Court	
	 <p style="text-align: center;">**Plan rotated 90° for viewing**</p>	
		
Reupholstery Requirements		
Upholstery Basis of Design	Anzea Copy Cow, Andalusian Grey #7204-19	
Notes	<ul style="list-style-type: none"> • Reupholster front, back, and seat consistent with existing. • If mold is observed on padding, notify Government immediately. • Replace, nailhead trim in kind, where existing. Provide individually placed tacks, Antique Brass finish. 	
	Upholstery 	Nailhead Trim 
Refinishing Requirements		
Finish	Not Applicable	
Repair Requirements		
	Not Applicable	
General Notes	1. Basis of Design does not limit the selection of equivalent items, when approved by the Government. 2. Provide Basis of Design finishes and/or upholstery or Government shall select from full range of manufacturer's finishes and fabrics/leathers at no additional charge to the Government. 3. Protect during transport. Any damage sustained shall be repaired to the satisfaction of the U.S. Courts or item shall be replaced at no additional cost to the U.S. Courts. 4. Metal court tag with item number will be on rear stringer of chair.	

REUPHOLSTERY DATA SHEET

Project Name: AOUSC - Thomas G. Abernethy Federal Building

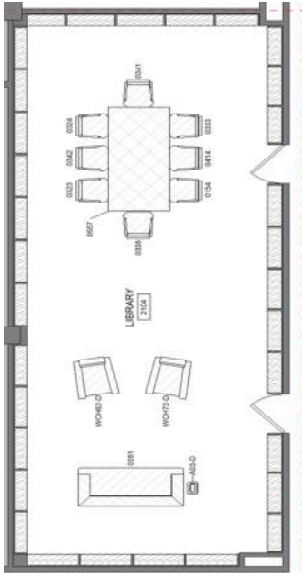



Project Address: Aberdeen, MS

Item		Item Code
Side Chair		0324
Furniture Item		
Dimensions	23"W x 25"D x 37"H, 20"SH, 26"AH	
Current Location	BG Storage, West Point, MS	
Location in Courthouse	2104 - Library District Court	
	 <p style="text-align: center;">**Plan rotated 90° for viewing**</p>	
		
Reupholstery Requirements		
Upholstery Basis of Design	Anzea Copy Cow, Andalusian Grey #7204-19	
Notes	<ul style="list-style-type: none"> • Reupholster front, back, and seat consistent with existing. • If mold is observed on padding, notify Government immediately. • Replace, nailhead trim in kind, where existing. Provide individually placed tacks, Antique Brass finish. 	
	Upholstery 	Nailhead Trim 
Refinishing Requirements		
Finish	Not Applicable	
Repair Requirements		
	Not Applicable	
General Notes	1. Basis of Design does not limit the selection of equivalent items, when approved by the Government. 2. Provide Basis of Design finishes and/or upholstery or Government shall select from full range of manufacturer's finishes and fabrics/leathers at no additional charge to the Government. 3. Protect during transport. Any damage sustained shall be repaired to the satisfaction of the U.S. Courts or item shall be replaced at no additional cost to the U.S. Courts. 4. Metal court tag with item number will be on rear stringer of chair.	

REUPHOLSTERY DATA SHEET

Project Name: AOUSC - Thomas G. Abernethy Federal Building

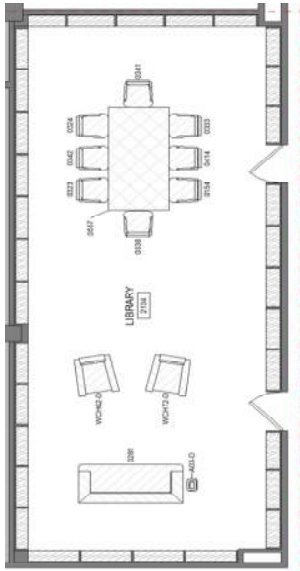



Project Address: Aberdeen, MS

Item		Item Code
Side Chair		0342
Furniture Item		
Dimensions	23"W x 25"D x 37"H, 20"SH, 26"AH	
Current Location	BG Storage, West Point, MS	
Location in Courthouse	2104 - Library District Court	
	 <p style="text-align: center;">**Plan rotated 90° for viewing**</p>	
		
Reupholstery Requirements		
Upholstery Basis of Design	Anzea Copy Cow, Andalusian Grey #7204-19	
Notes	<ul style="list-style-type: none"> • Reupholster front, back, and seat consistent with existing. • Mold found on existing upholstery. Replace padding in kind. • Replace, nailhead trim in kind, where existing. Provide individually placed tacks, Antique Brass finish. 	
	Upholstery 	Nailhead Trim 
Refinishing Requirements		
Finish	Not Applicable	
Repair Requirements		
	Not Applicable	
General Notes	1. Basis of Design does not limit the selection of equivalent items, when approved by the Government. 2. Provide Basis of Design finishes and/or upholstery or Government shall select from full range of manufacturer's finishes and fabrics/leathers at no additional charge to the Government. 3. Protect during transport. Any damage sustained shall be repaired to the satisfaction of the U.S. Courts or item shall be replaced at no additional cost to the U.S. Courts. 4. Metal court tag with item number will be on rear stringer of chair.	

REUPHOLSTERY DATA SHEET

Project Name: AOUSC - Thomas G. Abernethy Federal Building

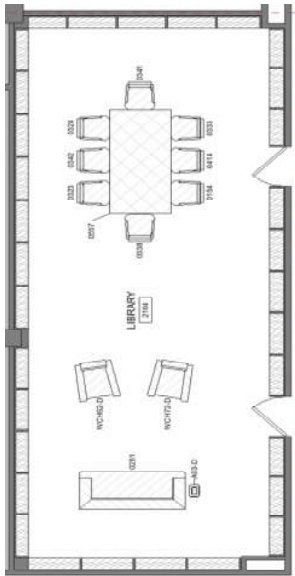



Project Address: Aberdeen, MS

Item		Item Code
Side Chair		0414
Furniture Item		
Dimensions	23"W x 25"D x 37"H, 20"SH, 26"AH	
Current Location	BG Storage, West Point, MS	
Location in Courthouse	2104 - Library District Court	
	 <p style="text-align: center;">**Plan rotated 90° for viewing**</p>	
		
Reupholstery Requirements		
Upholstery Basis of Design	Anzea Copy Cow, Andalusian Grey #7204-19	
Notes	<ul style="list-style-type: none"> • Reupholster front, back, and seat consistent with existing. • If mold is observed on padding, notify Government immediately. • Replace, nailhead trim in kind, where existing. Provide individually placed tacks, Antique Brass finish. 	
	Upholstery 	Nailhead Trim 
Refinishing Requirements		
Finish	Not Applicable	
Repair Requirements		
	Not Applicable	
General Notes	1. Basis of Design does not limit the selection of equivalent items, when approved by the Government. 2. Provide Basis of Design finishes and/or upholstery or Government shall select from full range of manufacturer's finishes and fabrics/leathers at no additional charge to the Government. 3. Protect during transport. Any damage sustained shall be repaired to the satisfaction of the U.S. Courts or item shall be replaced at no additional cost to the U.S. Courts. 4. Metal court tag with item number will be on rear stringer of chair.	

REUPHOLSTERY DATA SHEET

Project Name: AOUSC - Thomas G. Abernethy Federal Building

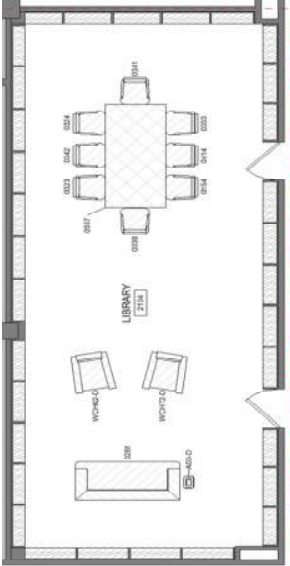


Project Address: Aberdeen, MS

Item		Item Code
Side Chair		0323
Furniture Item		
Dimensions	23"W x 25"D x 37"H, 20"SH, 26"AH	
Current Location	BG Storage, West Point, MS	
Location in Courthouse	2104 - Library District Court	
	 <p style="text-align: center;">**Plan rotated 90° for viewing**</p>	
		
Reupholstery Requirements		
Upholstery Basis of Design	Anzea Copy Cow, Andalusian Grey #7204-19	
Notes	<ul style="list-style-type: none"> • Reupholster front, back, and seat consistent with existing. • If mold is observed on padding, notify Government immediately. • Replace, nailhead trim in kind, where existing. Provide individually placed tacks, Antique Brass finish. 	
	Upholstery 	Nailhead Trim 
Refinishing Requirements		
Finish	Match existing finish.	
Repair Requirements		
	Repair damage to legs. Touch up, as necessary.	
General Notes	1. Basis of Design does not limit the selection of equivalent items, when approved by the Government. 2. Provide Basis of Design finishes and/or upholstery or Government shall select from full range of manufacturer's finishes and fabrics/leathers at no additional charge to the Government. 3. Protect during transport. Any damage sustained shall be repaired to the satisfaction of the U.S. Courts or item shall be replaced at no additional cost to the U.S. Courts. 4. Metal court tag with item number will be on rear stringer of chair.	

REUPHOLSTERY DATA SHEET

Project Name: AOUSC - Thomas G. Abernethy Federal Building

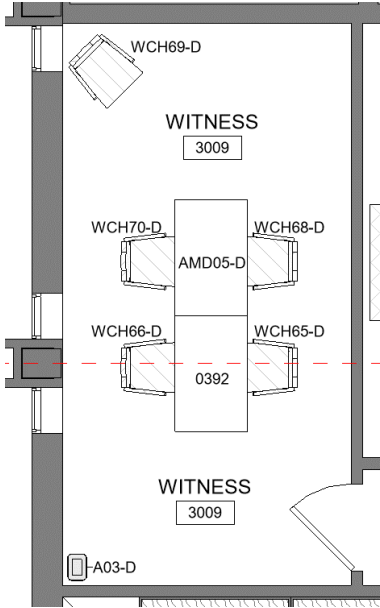


Project Address: Aberdeen, MS

Item		Item Code
Side Chair		WCH69-D
Furniture Item		
Dimension	24.5"W x 24"D X 37.5"H, 18"SD, 26"AH, 19"SH	
Current Location	BG Storage, West Point, MS	
Location in Courthouse	3009 - Witness	
	District Court	
		
		
Reupholstery Requirements		
Upholstery Basis of Design	Anzea Copy Cow, Andalusian Grey #7204-19	
Notes	<ul style="list-style-type: none"> Reupholster front, back, seat and arm caps consistent with existing. If mold is observed on padding, notify Government immediately. Provide self-welt in kind, where existing. 	
Refinishing Requirements		
Finish	Not Applicable	
Repair Requirements		
	Reinstall/tighten two front casters.	
General Notes	<ol style="list-style-type: none"> Basis of Design does not limit the selection of equivalent items, when approved by the Government. Provide Basis of Design finishes and/or upholstery or Government shall select from full range of manufacturer's finishes and fabrics/leathers at no additional charge to the Government. Protect during transport. Any damage sustained shall be repaired to the satisfaction of the U.S. Courts or item shall be replaced at no additional cost to the U.S. Courts. White handmade tag with item number will be attached to bottom of chair or bottom stringer. 	

REUPHOLSTERY DATA SHEET

Project Name: AOUSC - Thomas G. Abernethy Federal Building

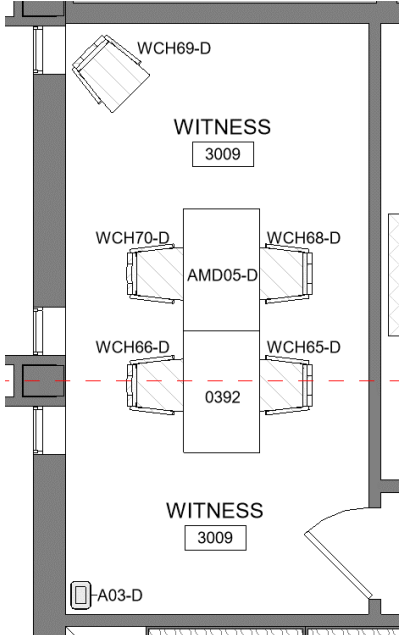


Project Address: Aberdeen, MS

Item		Item Code
Side Chair		WCH66-D
Furniture Item		
Dimension	24.5"W x 24"D X 37.5"H, 18"SD, 26"AH, 19"SH	
Current Location	BG Storage, West Point, MS	
Location in Courthouse	3009 - Witness	
	District Court	
		
		
Reupholstery Requirements		
Upholstery Basis of Design	Anzea Copy Cow, Andalusian Grey #7204-19	
Notes	<ul style="list-style-type: none"> • Reupholster front, back, seat and arm caps consistent with existing. • If mold is observed on padding, notify Government immediately. • Provide self-welt in kind, where existing. 	
		
Refinishing Requirements		
Finish	Not Applicable	
Repair Requirements		
	Reinstall two front casters.	
General Notes	1. Basis of Design does not limit the selection of equivalent items, when approved by the Government. 2. Provide Basis of Design finishes and/or upholstery or Government shall select from full range of manufacturer's finishes and fabrics/leathers at no additional charge to the Government. 3. Protect during transport. Any damage sustained shall be repaired to the satisfaction of the U.S. Courts or item shall be replaced at no additional cost to the U.S. Courts. 4. White handmade tag with item number will be attached to bottom of chair or bottom stringer.	

REUPHOLSTERY DATA SHEET

Project Name: AOUSC - Thomas G. Abernethy Federal Building

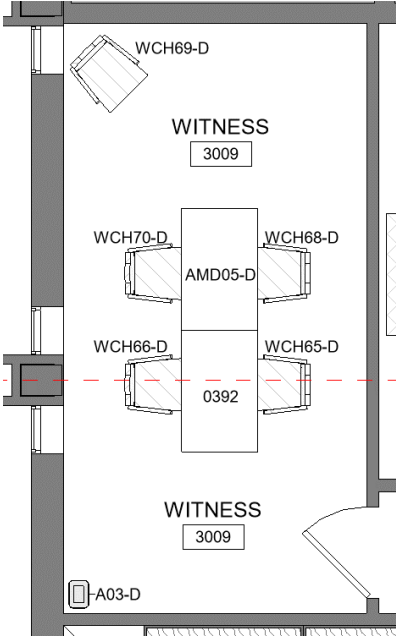


Project Address: Aberdeen, MS

Item		Item Code
Side Chair		WCH70-D
Furniture Item		
Dimensions	24.5"W x 24"D x 37.5"H x 18"SD x 26"SH x 19"SH	
Current Location	BG Storage, West Point, MS	
Location in Courthouse	3009 - Witness	
	District Court	
		
		
Reupholstery Requirements		
Upholstery Basis of Design	Anzea Copy Cow, Andalusian Grey #7204-19	
Notes	<ul style="list-style-type: none"> • Reupholster front, back, seat and arm caps consistent with existing. • If mold is observed on padding, notify Government immediately. • Provide self-welt in kind, where existing. 	
		
Refinishing Requirements		
Finish	Not Applicable	
Repair Requirements		
	Not Applicable	
General Notes	1. Basis of Design does not limit the selection of equivalent items, when approved by the Government. 2. Provide Basis of Design finishes and/or upholstery or Government shall select from full range of manufacturer's finishes and fabrics/leathers at no additional charge to the Government. 3. Protect during transport. Any damage sustained shall be repaired to the satisfaction of the U.S. Courts or item shall be replaced at no additional cost to the U.S. Courts. 4. White handmade tag with item number will be attached to bottom of chair or bottom stringer.	

REUPHOLSTERY DATA SHEET

Project Name: AOUSC - Thomas G. Abernethy Federal Building

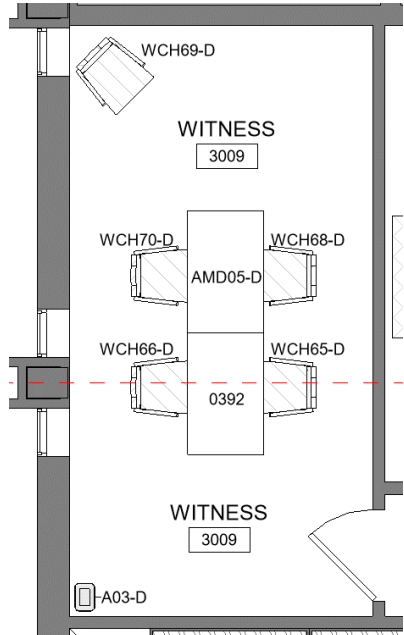


Project Address: Aberdeen, MS

Item		Item Code
Side Chair		WCH68-D
Furniture Item		
Dimensions	24.5"W x 24"D x 37.5"H x 18"SD x 26"SH x 19"SH	
Current Location	BG Storage, West Point, MS	
Location in Courthouse	3009 - Witness	
	District Court	
		
		
Reupholstery Requirements		
Upholstery Basis of Design	Anzea Copy Cow, Andalusian Grey #7204-19	
Notes	<ul style="list-style-type: none"> • Reupholster front, back, seat and arm caps consistent with existing. • If mold is observed on padding, notify Government immediately. • Provide self-welt in kind, where existing. 	
		
Refinishing Requirements		
Finish	Not Applicable	
Repair Requirements		
	Not Applicable	
General Notes	1. Basis of Design does not limit the selection of equivalent items, when approved by the Government. 2. Provide Basis of Design finishes and/or upholstery or Government shall select from full range of manufacturer's finishes and fabrics/leathers at no additional charge to the Government. 3. Protect during transport. Any damage sustained shall be repaired to the satisfaction of the U.S. Courts or item shall be replaced at no additional cost to the U.S. Courts. 4. White handmade tag with item number will be attached to bottom of chair or bottom stringer.	

REUPHOLSTERY DATA SHEET

Project Name: AOUSC - Thomas G. Abernethy Federal Building

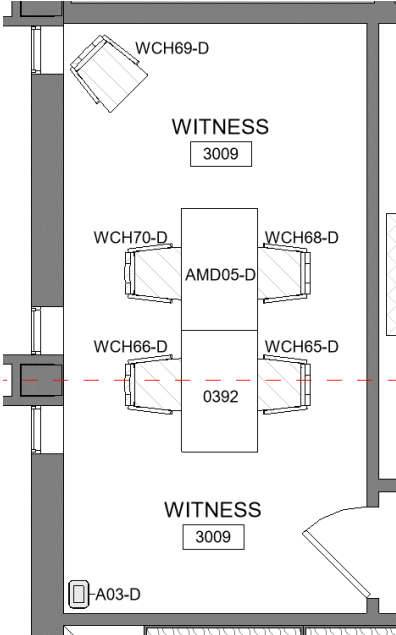



Project Address: Aberdeen, MS

Item		Item Code
Side Chair		WCH65-D
Furniture Item		
Dimensions	24.5"W x 24"D x 37.5"H x 18"SD x 26"SH x 19"SH	
Current Location	BG Storage, West Point, MS	
Location in Courthouse	3009 - Witness	
	District Court	
		
		
Reupholstery Requirements		
Upholstery Basis of Design	Anzea Copy Cow, Andalusian Grey #7204-19	
Notes	<ul style="list-style-type: none"> • Reupholster front, back, seat and arm caps consistent with existing. • If mold is observed on padding, notify Government immediately. • Provide self-welt in kind, where existing. 	
Refinishing Requirements		
Finish	Not Applicable	
Repair Requirements		
	Not Applicable	
General Notes	1. Basis of Design does not limit the selection of equivalent items, when approved by the Government. 2. Provide Basis of Design finishes and/or upholstery or Government shall select from full range of manufacturer's finishes and fabrics/leathers at no additional charge to the Government. 3. Protect during transport. Any damage sustained shall be repaired to the satisfaction of the U.S. Courts or item shall be replaced at no additional cost to the U.S. Courts. 4. White handmade tag with item number will be attached to bottom of chair or bottom stringer.	

REUPHOLSTERY DATA SHEET

Project Name: AOUSC - Thomas G. Abernethy Federal Building

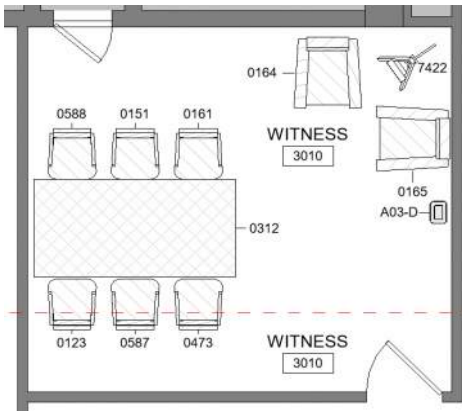



Project Address: Aberdeen, MS

Item		Item Code
Club Chair		0164
Furniture Item		
Dimensions	32"W X 36"D x 35"H, 22"SD, 18 1/2"SH, 19"SW	
Current Location	BG Storage, West Point, MS	
Location in Courthouse	3010 - Witness	
	District Court	
		
		
Reupholstery Requirements		
Upholstery Basis of Design	Anzea Copy Cow, Andalusian Grey #7204-19	<div style="display: flex; justify-content: space-around;"> <div style="text-align: center;"> <p>Upholstery</p>  </div> <div style="text-align: center;"> <p>Nailhead Trim</p>  </div> </div>
Notes	<ul style="list-style-type: none"> • Reupholster front, back, arms, sides, and cushion consistent with existing. • If mold is observed on padding, notify Government immediately. • Replace, nailhead trim in kind, where existing. Provide individually placed tacks, Antique Brass finish. • Provide self-welt, where existing. 	
Refinishing Requirements		
Finish	Not Applicable	
Repair Requirements		
	Not Applicable	
General Notes	<ol style="list-style-type: none"> 1. Basis of Design does not limit the selection of equivalent items, when approved by the Government. 2. Provide Basis of Design finishes and/or upholstery or Government shall select from full range of manufacturer's finishes and fabrics/leathers at no additional charge to the Government. 3. Protect during transport. Any damage sustained shall be repaired to the satisfaction of the U.S. Courts or item shall be replaced at no additional cost to the U.S. Courts. 4. Metal court tag with item number will be on rear leg of chair. 	

REUPHOLSTERY DATA SHEET

Project Name: AOUSC - Thomas G. Abernethy Federal Building

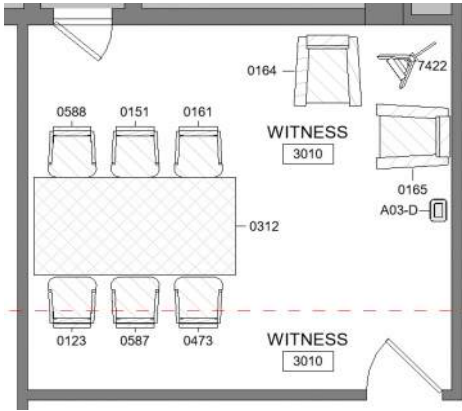Project Address: Aberdeen, MS

Item		Item Code
Club Chair		0165
Furniture Item		
Dimensions	32"W X 36"D x 35"H, 22"SD, 18 1/2"SH, 19"SW	
Current Location	BG Storage, West Point, MS	
Location in Courthouse	3010 - Witness	
	District Court	
		
		
Reupholstery Requirements		
Upholstery Basis of Design	Anzea Copy Cow, Andalusian Grey #7204-19	<div style="display: flex; justify-content: space-around;"> <div style="text-align: center;"> <p>Upholstery</p>  </div> <div style="text-align: center;"> <p>Nailhead Trim</p>  </div> </div>
Notes	<ul style="list-style-type: none"> • Reupholster front, back, arms, sides, and cushion consistent with existing. • If mold is observed on padding, notify Government immediately. • Replace, nailhead trim in kind, where existing. Provide individually placed tacks, Antique Brass finish. • Provide self-welt in kind, where existing. 	
Refinishing Requirements		
Finish	Not Applicable	
Repair Requirements		
	Not Applicable	
General Notes	<ol style="list-style-type: none"> 1. Basis of Design does not limit the selection of equivalent items, when approved by the Government. 2. Provide Basis of Design finishes and/or upholstery or Government shall select from full range of manufacturer's finishes and fabrics/leathers at no additional charge to the Government. 3. Protect during transport. Any damage sustained shall be repaired to the satisfaction of the U.S. Courts or item shall be replaced at no additional cost to the U.S. Courts. 4. Metal court tag with item number will be on rear leg of chair. 	

REUPHOLSTERY DATA SHEET

Project Name: AOUSC - Thomas G. Abernethy Federal Building



Project Address: Aberdeen, MS

Item		Item Code
Side Chair		0588
Furniture Item		
Dimensions	23"W x 25"D x 37"H, 20"SH, 26"AH	
Current Location	BG Storage, West Point, MS	
Location in Courthouse	3010 - Witness District Court	
		
		
Reupholstery Requirements		
Upholstery Basis of Design	Anzea Copy Cow, Andalusian Grey #7204-19	<div style="display: flex; justify-content: space-around;"> <div style="text-align: center;"> <p>Upholstery</p>  </div> <div style="text-align: center;"> <p>Nailhead Trim</p>  </div> </div>
Notes	<ul style="list-style-type: none"> • Reupholster front, back, and seat consistent with existing. • If mold is observed on padding, notify Government immediately. • Replace, nailhead trim in kind, where existing. Provide individually placed tacks, Antique Brass finish. 	
Refinishing Requirements		
Finish	Match existing finish. Touch up wear and damage to legs, arms, stretchers, and frame.	
Repair Requirements		
	Not Applicable	
General Notes	1. Basis of Design does not limit the selection of equivalent items, when approved by the Government. 2. Provide Basis of Design finishes and/or upholstery or Government shall select from full range of manufacturer's finishes and fabrics/leathers at no additional charge to the Government. 3. Protect during transport. Any damage sustained shall be repaired to the satisfaction of the U.S. Courts or item shall be replaced at no additional cost to the U.S. Courts. 4. Metal court tag with item number will be on rear stringer of chair.	

REUPHOLSTERY DATA SHEET

Project Name: AOUSC - Thomas G. Abernethy Federal Building





Project Address: Aberdeen, MS

Item		Item Code
Side Chair		0587
Furniture Item		
Dimensions	23"W x 25"D x 37"H, 20"SH, 26"AH	
Current Location	BG Storage, West Point, MS	
Location in Courthouse	3010 - Witness District Court	
		
		
Reupholstery Requirements		
Upholstery Basis of Design	Anzea Copy Cow, Andalusian Grey #7204-19	Upholstery
Notes	<ul style="list-style-type: none"> Reupholster front, back, and seat consistent with existing. If mold is observed on padding, notify Government immediately. Replace, nailhead trim in kind, where existing. Provide individually placed tacks, Antique Brass finish. 	
Refinishing Requirements		
Finish	Match existing finish. Touch up wear and damage to legs, arms, stretchers, and frame.	
Repair Requirements		
	Not Applicable	
General Notes	<ol style="list-style-type: none"> Basis of Design does not limit the selection of equivalent items, when approved by the Government. Provide Basis of Design finishes and/or upholstery or Government shall select from full range of manufacturer's finishes and fabrics/leathers at no additional charge to the Government. Protect during transport. Any damage sustained shall be repaired to the satisfaction of the U.S. Courts or item shall be replaced at no additional cost to the U.S. Courts. Metal court tag with item number will be on rear stringer of chair. 	

REUPHOLSTERY DATA SHEET

Project Name: AOUSC - Thomas G. Abernethy Federal Building

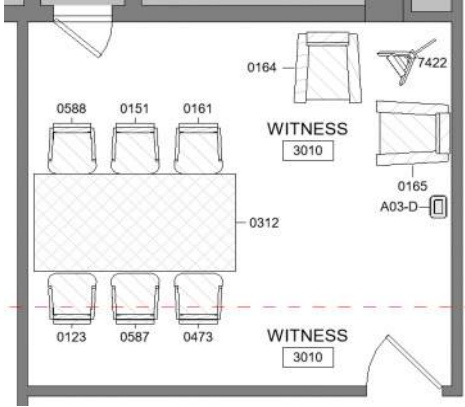



Project Address: Aberdeen, MS

Item		Item Code
Side Chair		0151*
Furniture Item		
Dimensions	23"W x 25"D x 37"H, 20"SH, 26"AH	
Current Location	BG Storage, West Point, MS	
Location in Courthouse	3010 - Witness	
	District Court	
		
		
<p style="text-align: center;">*Note</p> <p>Item has duplicate number with table from District Court coming from BG Storage. Take care in selecting item.</p>		
Reupholstery Requirements		
Upholstery Basis of Design	Anzea Copy Cow, Andalusian Grey #7204-19	
Notes	<ul style="list-style-type: none"> • Reupholster front, back, and seat consistent with existing. • If mold is observed on padding, notify Government immediately. • Replace, nailhead trim in kind, where existing. Provide individually placed tacks, Antique Brass finish. 	
	Upholstery	Nailhead Trim
		
Refinishing Requirements		
Finish	Match existing finish. Touch up wear and damage to legs, arms, stretchers, and frame.	
Repair Requirements		
	Not Applicable	
General Notes	1. Basis of Design does not limit the selection of equivalent items, when approved by the Government. 2. Provide Basis of Design finishes and/or upholstery or Government shall select from full range of manufacturer's finishes and fabrics/leathers at no additional charge to the Government. 3. Protect during transport. Any damage sustained shall be repaired to the satisfaction of the U.S. Courts or item shall be replaced at no additional cost to the U.S. Courts. 4. Metal court tag with item number will be on rear stringer of chair.	

REUPHOLSTERY DATA SHEET

Project Name: AOUSC - Thomas G. Abernethy Federal Building

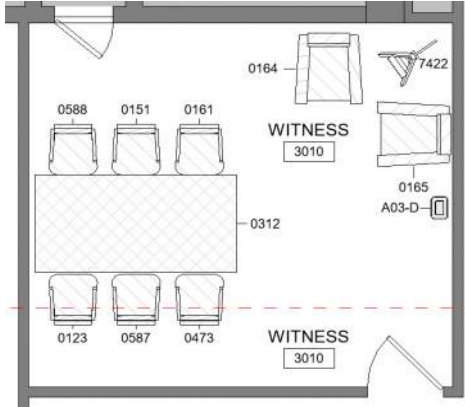



Project Address: Aberdeen, MS

Item		Item Code
Side Chair		0161
Furniture Item		
Dimensions	23"W x 25"D x 37"H, 20"SH, 26"AH	
Current Location	BG Storage, West Point, MS	
Location in Courthouse	3010 - Witness	
	District Court	
		
	 	
Reupholstery Requirements		
Upholstery Basis of Design	Anzea Copy Cow, Andalusian Grey #7204-19	<div style="display: flex; justify-content: space-around;"> <div style="text-align: center;"> <p>Upholstery</p>  </div> <div style="text-align: center;"> <p>Nailhead Trim</p>  </div> </div>
Notes	<ul style="list-style-type: none"> • Reupholster front, back, and seat consistent with existing. • If mold is observed on padding, notify Government immediately. • Replace, nailhead trim in kind, where existing. Provide individually placed tacks, Antique Brass finish. 	
Refinishing Requirements		
Finish	Match existing finish. Touch up wear and damage to legs, arms, stretchers, and frame.	
Repair Requirements		
	Not Applicable	
General Notes	1. Basis of Design does not limit the selection of equivalent items, when approved by the Government. 2. Provide Basis of Design finishes and/or upholstery or Government shall select from full range of manufacturer's finishes and fabrics/leathers at no additional charge to the Government. 3. Protect during transport. Any damage sustained shall be repaired to the satisfaction of the U.S. Courts or item shall be replaced at no additional cost to the U.S. Courts. 4. Metal court tag with item number will be on rear stringer of chair.	

REUPHOLSTERY DATA SHEET

Project Name: AOUSC - Thomas G. Abernethy Federal Building

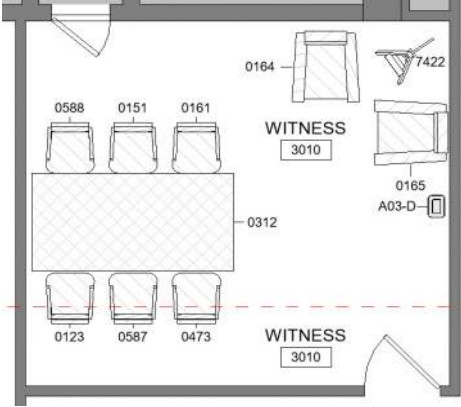



Project Address: Aberdeen, MS

Item		Item Code
Side Chair		0473
Furniture Item		
Dimensions	23"W x 25"D x 37"H, 20"SH, 26"AH	
Current Location	BG Storage, West Point, MS	
Location in Courthouse	3010 - Witness District Court	
		
		
Reupholstery Requirements		
Upholstery Basis of Design	Anzea Copy Cow, Andalusian Grey #7204-19	<div style="display: flex; justify-content: space-around;"> <div style="text-align: center;"> <p>Upholstery</p>  </div> <div style="text-align: center;"> <p>Nailhead Trim</p>  </div> </div>
Notes	<ul style="list-style-type: none"> • Reupholster front, back, and seat consistent with existing. • If mold is observed on padding, notify Government immediately. • Replace, nailhead trim in kind, where existing. Provide individually placed tacks, Antique Brass finish. 	
Refinishing Requirements		
Finish	Match existing finish. Touch up wear and damage to legs, arms, stretchers, and frame.	
Repair Requirements		
	Not Applicable	
General Notes	1. Basis of Design does not limit the selection of equivalent items, when approved by the Government. 2. Provide Basis of Design finishes and/or upholstery or Government shall select from full range of manufacturer's finishes and fabrics/leathers at no additional charge to the Government. 3. Protect during transport. Any damage sustained shall be repaired to the satisfaction of the U.S. Courts or item shall be replaced at no additional cost to the U.S. Courts. 4. Metal court tag with item number will be on rear stringer of chair.	

REUPHOLSTERY DATA SHEET

Project Name: AOUSC - Thomas G. Abernethy Federal Building

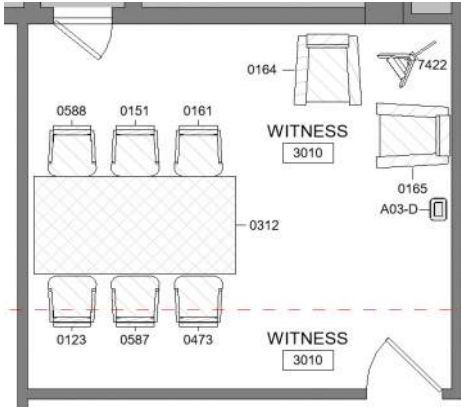



Project Address: Aberdeen, MS

Item		Item Code
Side Chair		0123*
Furniture Item		
Dimensions	23"W x 25"D x 37"H, 20"SH, 26"AH	
Current Location	BG Storage, West Point, MS	
Location in Courthouse	3010 - Witness	
	District Court	
		
		
<p style="text-align: right;">*Note</p> <p>Item has duplicate number with coat rack from District Court coming from Amory Office. Take care in selecting item.</p>		
Reupholstery Requirements		
Upholstery Basis of Design	Anzea Copy Cow, Andalusian Grey #7204-19	
Notes	<ul style="list-style-type: none"> • Reupholster front, back, and seat consistent with existing. • If mold is observed on padding, notify Government immediately. • Replace, nailhead trim in kind, where existing. Provide individually placed tacks, Antique Brass finish. 	
	Upholstery	Nailhead Trim
		
Refinishing Requirements		
Finish	Match existing finish. Touch up wear and damage to legs, arms, stretchers, and frame.	
Repair Requirements		
	Not Applicable	
General Notes	1. Basis of Design does not limit the selection of equivalent items, when approved by the Government. 2. Provide Basis of Design finishes and/or upholstery or Government shall select from full range of manufacturer's finishes and fabrics/leathers at no additional charge to the Government. 3. Protect during transport. Any damage sustained shall be repaired to the satisfaction of the U.S. Courts or item shall be replaced at no additional cost to the U.S. Courts. 4. Metal court tag with item number will be on rear stringer of chair.	

REUPHOLSTERY DATA SHEET

Project Name: AOUSC - Thomas G. Abernethy Federal Building

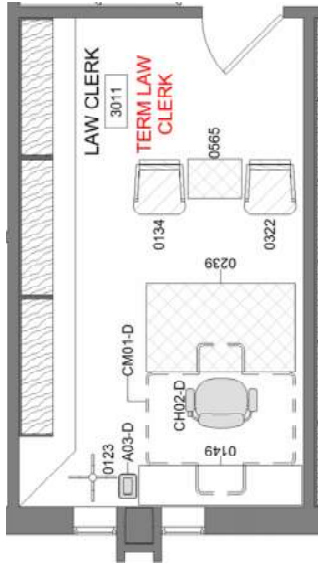



Project Address: Aberdeen, MS

Item		Item Code
Side Chair		0134
Furniture Item		
Dimensions	23"W x 25"D x 37"H, 20"SH, 26"AH	
Current Location	BG Storage, West Point, MS	
Location in Courthouse	3011 - Law Clerk District Court	
	 <p style="text-align: center;">**Plan rotated 90° for viewing**</p>	
		
Reupholstery Requirements		
Upholstery Basis of Design	Anzea Copy Cow, Andalusian Grey #7204-19	<div style="display: flex; justify-content: space-around;"> <div style="text-align: center;"> <p>Upholstery</p>  </div> <div style="text-align: center;"> <p>Nailhead Trim</p>  </div> </div>
Notes	<ul style="list-style-type: none"> • Reupholster front, back, and seat consistent with existing. • If mold is observed on padding, notify Government immediately. • Replace, nailhead trim in kind, where existing. Provide individually placed tacks, Antique Brass finish. 	
Refinishing Requirements		
Finish	Not Applicable	
Repair Requirements		
	Not Applicable	
General Notes	<ol style="list-style-type: none"> 1. Basis of Design does not limit the selection of equivalent items, when approved by the Government. 2. Provide Basis of Design finishes and/or upholstery or Government shall select from full range of manufacturer's finishes and fabrics/leathers at no additional charge to the Government. 3. Protect during transport. Any damage sustained shall be repaired to the satisfaction of the U.S. Courts or item shall be replaced at no additional cost to the U.S. Courts. 4. Metal court tag with item number will be on rear stringer of chair. 	

REUPHOLSTERY DATA SHEET

Project Name: AOUSC - Thomas G. Abernethy Federal Building

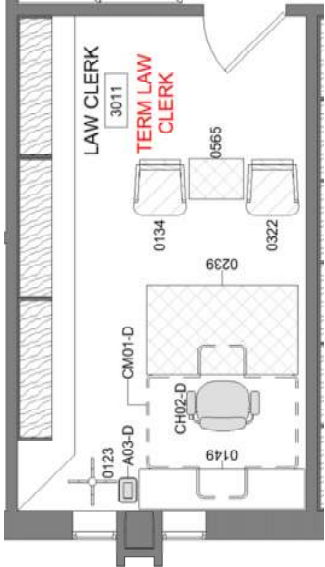



Project Address: Aberdeen, MS

Item		Item Code
Side Chair		0322
Furniture Item		
Dimensions	23"W x 25"D x 37"H, 20"SH, 26"AH	
Current Location	BG Storage, West Point, MS	
Location in Courthouse	3011 - Law Clerk	
	District Court	
	 <p style="text-align: center;">**Plan rotated 90° for viewing**</p>	
		
Reupholstery Requirements		
Upholstery Basis of Design	Anzea Copy Cow, Andalusian Grey #7204-19	
Notes	<ul style="list-style-type: none"> • Reupholster front, back, and seat consistent with existing. • If mold is observed on padding, notify Government immediately. • Replace, nailhead trim in kind, where existing. Provide individually placed tacks, Antique Brass finish. 	
	Upholstery 	Nailhead Trim 
Refinishing Requirements		
Finish	Not Applicable	
Repair Requirements		
	Not Applicable	
General Notes	1. Basis of Design does not limit the selection of equivalent items, when approved by the Government. 2. Provide Basis of Design finishes and/or upholstery or Government shall select from full range of manufacturer's finishes and fabrics/leathers at no additional charge to the Government. 3. Protect during transport. Any damage sustained shall be repaired to the satisfaction of the U.S. Courts or item shall be replaced at no additional cost to the U.S. Courts. 4. Metal court tag with item number will be on rear stringer of chair.	

REUPHOLSTERY DATA SHEET

Project Name: AOUSC - Thomas G. Abernethy Federal Building

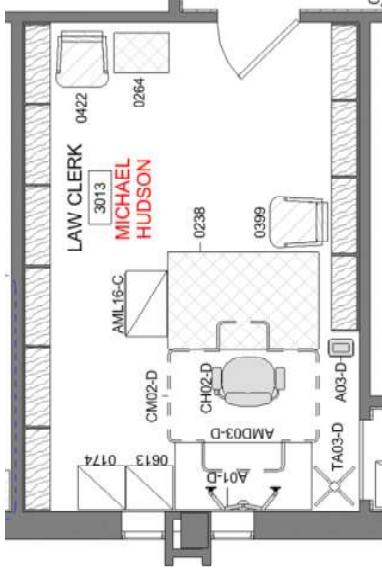



Project Address: Aberdeen, MS

Item		Item Code
Side Chair		0422
Furniture Item		
Dimensions	23"W x 25"D x 37"H, 20"SH, 26"AH	
Current Location	BG Storage, West Point, MS	
Location in Courthouse	3013 - Law Clerk	
	District Court	
	 <p style="text-align: center;">**Plan rotated 90° for viewing**</p>	
		
Reupholstery Requirements		
Upholstery Basis of Design	Anzea Copy Cow, Andalusian Grey #7204-19	
Notes	<ul style="list-style-type: none"> Reupholster front, back, and seat consistent with existing. If mold is observed on padding, notify Government immediately. Replace, nailhead trim in kind, where existing. Provide individually placed tacks, Antique Brass finish. 	
	Upholstery 	Nailhead Trim 
Refinishing Requirements		
Finish	Not Applicable	
Repair Requirements		
	Not Applicable	
General Notes	1. Basis of Design does not limit the selection of equivalent items, when approved by the Government. 2. Provide Basis of Design finishes and/or upholstery or Government shall select from full range of manufacturer's finishes and fabrics/leathers at no additional charge to the Government. 3. Protect during transport. Any damage sustained shall be repaired to the satisfaction of the U.S. Courts or item shall be replaced at no additional cost to the U.S. Courts. 4. Metal court tag with item number will be on rear stringer of chair.	

REUPHOLSTERY DATA SHEET

Project Name: AOUSC - Thomas G. Abernethy Federal Building

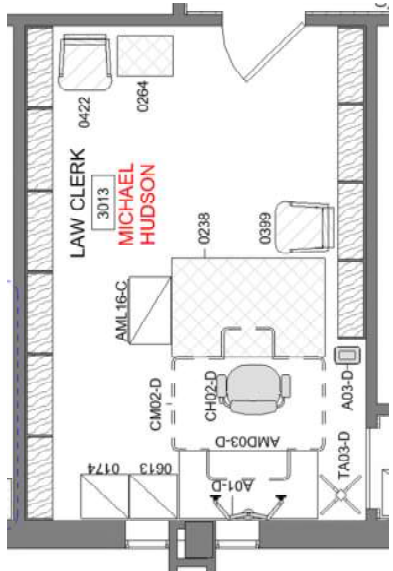


Project Address: Aberdeen, MS

Item		Item Code
Side Chair		0399
Furniture Item		
Dimensions	23"W x 25"D x 37"H, 20"SH, 26"AH	
Current Location	BG Storage, West Point, MS	
Location in Courthouse	3013 - Law Clerk	
	District Court	
	 <p style="text-align: center;">**Plan rotated 90° for viewing**</p>	
		
Reupholstery Requirements		
Upholstery Basis of Design	Anzea Copy Cow, Andalusian Grey #7204-19	
Notes	<ul style="list-style-type: none"> • Reupholster front, back, and seat consistent with existing. • If mold is observed on padding, notify Government immediately. • Replace, nailhead trim in kind, where existing. Provide individually placed tacks, Antique Brass finish. 	
	Upholstery 	Nailhead Trim 
Refinishing Requirements		
Finish	Not Applicable	
Repair Requirements		
	Not Applicable	
General Notes	1. Basis of Design does not limit the selection of equivalent items, when approved by the Government. 2. Provide Basis of Design finishes and/or upholstery or Government shall select from full range of manufacturer's finishes and fabrics/leathers at no additional charge to the Government. 3. Protect during transport. Any damage sustained shall be repaired to the satisfaction of the U.S. Courts or item shall be replaced at no additional cost to the U.S. Courts. 4. Metal court tag with item number will be on rear stringer of chair.	

REUPHOLSTERY DATA SHEET

Project Name: AOUSC - Thomas G. Abernethy Federal Building

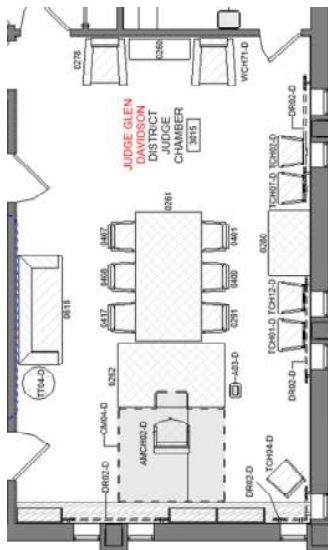


Project Address: Aberdeen, MS

Item		Item Code
Club Chair		WCH71-D
Furniture Item		
Dimensions	33"W X 34"D x 35"H, 21 1/2"SD, 18"SH	
Current Location	BG Storage, West Point, MS	
Location in Courthouse	3015 - District Judge Chamber, Judge Glen Davidson	
	District Court	
	 <p style="text-align: center;">**Plan rotated 90° for viewing**</p>	
		
Reupholstery Requirements		
Upholstery Basis of Design	Greenhides Lena, Pewter #2500	
Notes	<ul style="list-style-type: none"> • Reupholster front, back, arms, sides, and cushion consistent with existing. • If mold is observed on padding, notify Government immediately. • Provide self-welt in kind, where existing. 	
		
Refinishing Requirements		
Finish	Match existing finish. Touch up wear and damage to feet.	
Repair Requirements		
	Not Applicable	
General Notes	1. Basis of Design does not limit the selection of equivalent items, when approved by the Government. 2. Provide Basis of Design finishes and/or upholstery or Government shall select from full range of manufacturer's finishes and fabrics/leathers at no additional charge to the Government. 3. Protect during transport. Any damage sustained shall be repaired to the satisfaction of the U.S. Courts or item shall be replaced at no additional cost to the U.S. Courts. 4. White handmade tag with item number will be taped to bottom of chair.	

REUPHOLSTERY DATA SHEET

Project Name: AOUSC - Thomas G. Abernethy Federal Building

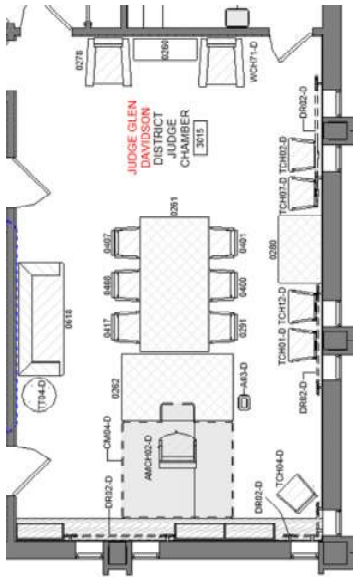



Project Address: Aberdeen, MS

Item		Item Code
Club Chair		0278
Furniture Item		
Dimensions	33"W X 34"D x 35"H, 21 1/2"SD, 18"SH	
Current Location	BG Storage, West Point, MS	
Location in Courthouse	3015 - District Judge Chamber, Judge Glen Davidson	
	District Court	
	 <p style="text-align: center;">**Plan rotated 90° for viewing**</p>	
		
Reupholstery Requirements		
Upholstery Basis of Design	Greenhides Lena, Pewter #2500	
Notes	<ul style="list-style-type: none"> • Reupholster front, back, arms, sides, and cushion consistent with existing. • If mold is observed on padding, notify Government immediately. • Provide self-welt in kind, where existing. 	
		
Refinishing Requirements		
Finish	Match existing finish. Touch up wear and damage to feet.	
Repair Requirements		
	Not Applicable	
General Notes	1. Basis of Design does not limit the selection of equivalent items, when approved by the Government. 2. Provide Basis of Design finishes and/or upholstery or Government shall select from full range of manufacturer's finishes and fabrics/leathers at no additional charge to the Government. 3. Protect during transport. Any damage sustained shall be repaired to the satisfaction of the U.S. Courts or item shall be replaced at no additional cost to the U.S. Courts. 4. Metal court tag with item number will be on rear leg of chair.	

REUPHOLSTERY DATA SHEET

Project Name: AOUSC - Thomas G. Abernethy Federal Building

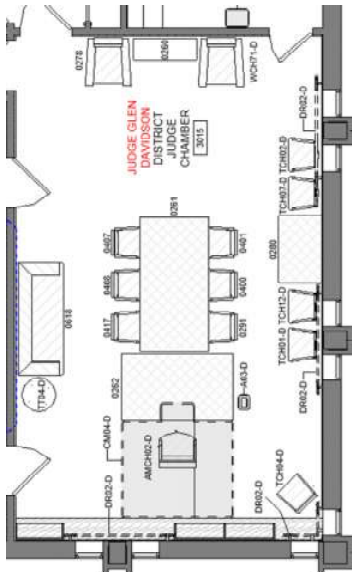



Project Address: Aberdeen, MS

Item		Item Code
Side Chair		0417
Furniture Item		
Dimensions	23"W x 25"D x 37"H, 20"SH, 26"AH	
Current Location	BG Storage, West Point, MS	
Location in Courthouse	3015 - District Judge Chamber, Judge Glen Davidson	
	District Court	
		
		
Reupholstery Requirements		
Upholstery Basis of Design	Anzea Copy Cow, Andalusian Grey #7204-19	
Notes	<ul style="list-style-type: none"> • Reupholster front, back, and seat consistent with existing. • If mold is observed on padding, notify Government immediately. • Replace, nailhead trim in kind, where existing. Provide individually placed tacks, Antique Brass finish. 	
	Upholstery 	Nailhead Trim 
Refinishing Requirements		
Finish	Not Applicable	
Repair Requirements		
	Not Applicable	
General Notes	1. Basis of Design does not limit the selection of equivalent items, when approved by the Government. 2. Provide Basis of Design finishes and/or upholstery or Government shall select from full range of manufacturer's finishes and fabrics/leathers at no additional charge to the Government. 3. Protect during transport. Any damage sustained shall be repaired to the satisfaction of the U.S. Courts or item shall be replaced at no additional cost to the U.S. Courts. 4. Metal court tag with item number will be on rear stringer of chair.	

REUPHOLSTERY DATA SHEET

Project Name: AOUSC - Thomas G. Abernethy Federal Building

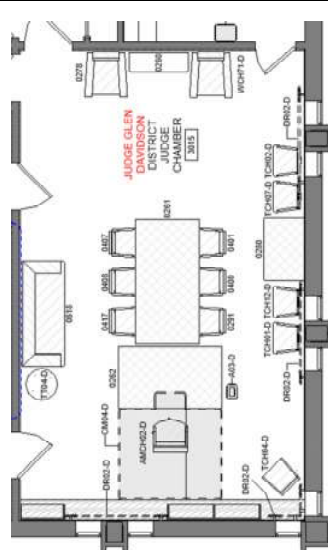



Project Address: Aberdeen, MS

Item		Item Code
Side Chair		0407
Furniture Item		
Dimensions	23"W x 25"D x 37"H, 20"SH, 26"AH	
Current Location	BG Storage, West Point, MS	
Location in Courthouse	3015 - District Judge Chamber, Judge Glen Davidson	
	District Court	
	 <p style="text-align: center;">**Plan rotated 90° for viewing**</p>	
		
Reupholstery Requirements		
Upholstery Basis of Design	Anzea Copy Cow, Andalusian Grey #7204-19	
Notes	<ul style="list-style-type: none"> • Reupholster front, back, and seat consistent with existing. • If mold is observed on padding, notify Government immediately. • Replace, nailhead trim in kind, where existing. Provide individually placed tacks, Antique Brass finish. 	
	Upholstery 	Nailhead Trim 
Refinishing Requirements		
Finish	Not Applicable	
Repair Requirements		
	Not Applicable	
General Notes	1. Basis of Design does not limit the selection of equivalent items, when approved by the Government. 2. Provide Basis of Design finishes and/or upholstery or Government shall select from full range of manufacturer's finishes and fabrics/leathers at no additional charge to the Government. 3. Protect during transport. Any damage sustained shall be repaired to the satisfaction of the U.S. Courts or item shall be replaced at no additional cost to the U.S. Courts. 4. Metal court tag with item number will be on rear stringer of chair.	

REUPHOLSTERY DATA SHEET

Project Name: AOUSC - Thomas G. Abernethy Federal Building

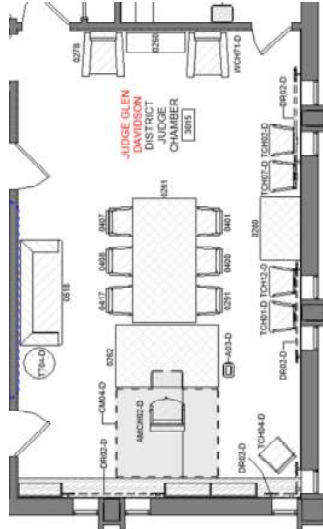



Project Address: Aberdeen, MS

Item		Item Code
Side Chair		0408
Furniture Item		
Dimensions	23"W x 25"D x 37"H, 20"SH, 26"AH	
Current Location	BG Storage, West Point, MS	
Location in Courthouse	3015 - District Judge Chamber, Judge Glen Davidson	
	District Court	
	 <p style="text-align: center;">**Plan rotated 90° for viewing**</p>	
		
Reupholstery Requirements		
Upholstery Basis of Design	Anzea Copy Cow, Andalusian Grey #7204-19	
Notes	<ul style="list-style-type: none"> • Reupholster front, back, and seat consistent with existing. • If mold is observed on padding, notify Government immediately. • Replace, nailhead trim in kind, where existing. Provide individually placed tacks, Antique Brass finish. 	
	Upholstery 	Nailhead Trim 
Refinishing Requirements		
Finish	Not Applicable	
Repair Requirements		
	Not Applicable	
General Notes	1. Basis of Design does not limit the selection of equivalent items, when approved by the Government. 2. Provide Basis of Design finishes and/or upholstery or Government shall select from full range of manufacturer's finishes and fabrics/leathers at no additional charge to the Government. 3. Protect during transport. Any damage sustained shall be repaired to the satisfaction of the U.S. Courts or item shall be replaced at no additional cost to the U.S. Courts. 4. Metal court tag with item number will be on rear stringer of chair.	

REUPHOLSTERY DATA SHEET

Project Name: AOUSC - Thomas G. Abernethy Federal Building

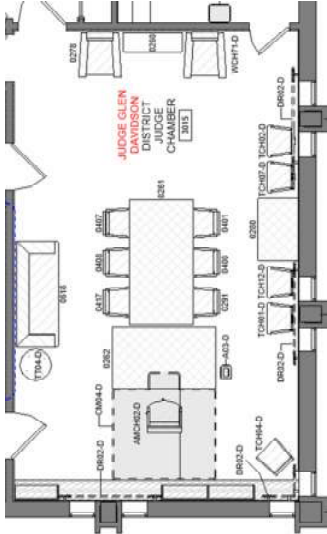



Project Address: Aberdeen, MS

Item		Item Code
Side Chair		0401
Furniture Item		
Dimensions	23"W x 25"D x 37"H, 20"SH, 26"AH	
Current Location	BG Storage, West Point, MS	
Location in Courthouse	3015 - District Judge Chamber, Judge Glen Davidson	
	District Court	
	 <p style="text-align: center;">**Plan rotated 90° for viewing**</p>	
		
Reupholstery Requirements		
Upholstery Basis of Design	Anzea Copy Cow, Andalusian Grey #7204-19	
Notes	<ul style="list-style-type: none"> • Reupholster front, back, and seat consistent with existing. • If mold is observed on padding, notify Government immediately. • Replace, nailhead trim in kind, where existing. Provide individually placed tacks, Antique Brass finish. 	
	Upholstery 	Nailhead Trim 
Refinishing Requirements		
Finish	Not Applicable	
Repair Requirements		
	Not Applicable	
General Notes	1. Basis of Design does not limit the selection of equivalent items, when approved by the Government. 2. Provide Basis of Design finishes and/or upholstery or Government shall select from full range of manufacturer's finishes and fabrics/leathers at no additional charge to the Government. 3. Protect during transport. Any damage sustained shall be repaired to the satisfaction of the U.S. Courts or item shall be replaced at no additional cost to the U.S. Courts. 4. Metal court tag with item number will be on rear stringer of chair.	

REUPHOLSTERY DATA SHEET

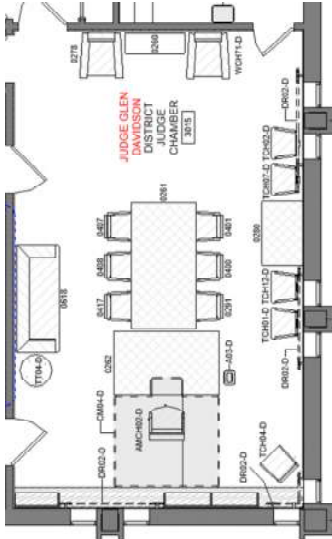



Project Name: AOUSC - Thomas G. Abernethy Federal Building

Project Address: Aberdeen, MS

Item		Item Code
Side Chair		0400
Furniture Item		
Dimensions	23"W x 25"D x 37"H, 20"SH, 26"AH	
Current Location	BG Storage, West Point, MS	
Location in Courthouse	3015 - District Judge Chamber, Judge Glen Davidson	
	District Court	
	 <p style="text-align: center;">**Plan rotated 90° for viewing**</p>	
		
Reupholstery Requirements		
Upholstery Basis of Design	Anzea Copy Cow, Andalusian Grey #7204-19	
Notes	<ul style="list-style-type: none"> • Reupholster front, back, and seat consistent with existing. • If mold is observed on padding, notify Government immediately. • Replace, nailhead trim in kind, where existing. Provide individually placed tacks, Antique Brass finish. 	
	Upholstery 	Nailhead Trim 
Refinishing Requirements		
Finish	Not Applicable	
Repair Requirements		
	Not Applicable	
General Notes	1. Basis of Design does not limit the selection of equivalent items, when approved by the Government. 2. Provide Basis of Design finishes and/or upholstery or Government shall select from full range of manufacturer's finishes and fabrics/leathers at no additional charge to the Government. 3. Protect during transport. Any damage sustained shall be repaired to the satisfaction of the U.S. Courts or item shall be replaced at no additional cost to the U.S. Courts. 4. Metal court tag with item number will be on rear stringer of chair.	

REUPHOLSTERY DATA SHEET

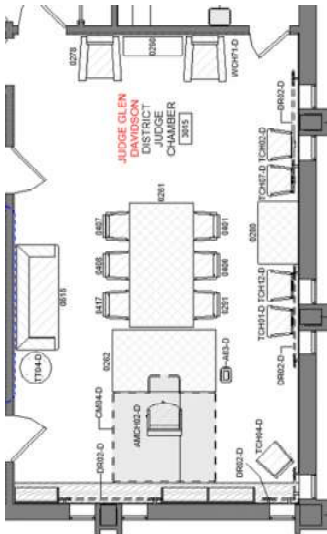



Project Name: AOUSC - Thomas G. Abernethy Federal Building
 Project Address: Aberdeen, MS

Item		Item Code
Side Chair		0291
Furniture Item		
Dimensions	23"W x 25"D x 37"H, 20"SH, 26"AH	
Current Location	BG Storage, West Point, MS	
Location in Courthouse	3015 - District Judge Chamber, Judge Glen Davidson	
	District Court	
	 <p style="text-align: center;">**Plan rotated 90° for viewing**</p>	
		
Reupholstery Requirements		
Upholstery Basis of Design	Anzea Copy Cow, Andalusian Grey #7204-19	
Notes	<ul style="list-style-type: none"> • Reupholster front, back, and seat consistent with existing. • If mold is observed on padding, notify Government immediately. • Replace, nailhead trim in kind, where existing. Provide individually placed tacks, Antique Brass finish. 	
	Upholstery 	Nailhead Trim 
Refinishing Requirements		
Finish	Not Applicable	
Repair Requirements		
	Not Applicable	
General Notes	1. Basis of Design does not limit the selection of equivalent items, when approved by the Government. 2. Provide Basis of Design finishes and/or upholstery or Government shall select from full range of manufacturer's finishes and fabrics/leathers at no additional charge to the Government. 3. Protect during transport. Any damage sustained shall be repaired to the satisfaction of the U.S. Courts or item shall be replaced at no additional cost to the U.S. Courts. 4. Metal court tag with item number will be on rear stringer of chair.	

REUPHOLSTERY DATA SHEET

Project Name: AOUSC - Thomas G. Abernethy Federal Building

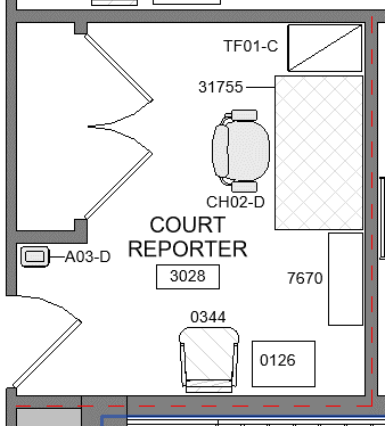



Project Address: Aberdeen, MS

Item		Item Code
Side Chair		0344
Furniture Item		
Dimensions	23"W x 25"D x 37"H, 20"SH, 26"AH	
Current Location	BG Storage, West Point, MS	
Location in Courthouse	3028 - Court Reporter	
	District Court	
		
		
Reupholstery Requirements		
Upholstery Basis of Design	Anzea Copy Cow, Andalusian Grey #7204-19	
Notes	<ul style="list-style-type: none"> • Reupholster front, back, and seat consistent with existing. • If mold is observed on padding, notify Government immediately. • Replace, nailhead trim in kind, where existing. Provide individually placed tacks, Antique Brass finish. 	
	Upholstery 	Nailhead Trim 
Refinishing Requirements		
Finish	Not Applicable	
Repair Requirements		
	Not Applicable	
General Notes	1. Basis of Design does not limit the selection of equivalent items, when approved by the Government. 2. Provide Basis of Design finishes and/or upholstery or Government shall select from full range of manufacturer's finishes and fabrics/leathers at no additional charge to the Government. 3. Protect during transport. Any damage sustained shall be repaired to the satisfaction of the U.S. Courts or item shall be replaced at no additional cost to the U.S. Courts. 4. Metal court tag with item number will be on rear stringer of chair.	

REUPHOLSTERY DATA SHEET

Project Name: AOUSC - Thomas G. Abernethy Federal Building

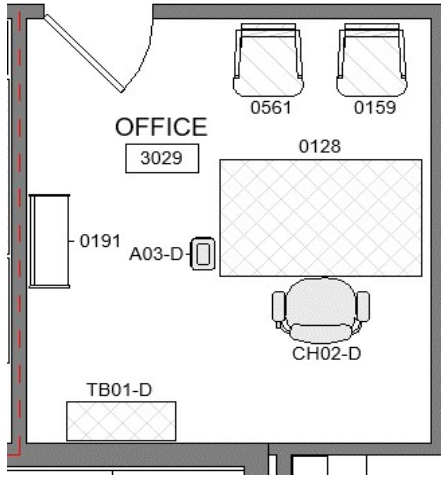
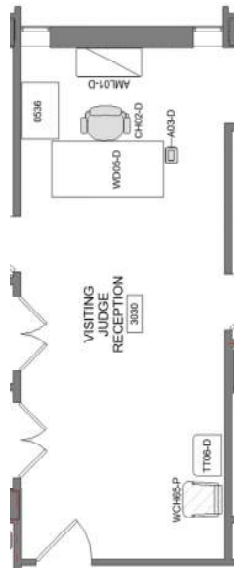


Project Address: Aberdeen, MS

Item		Item Code
Side Chair		0159
Furniture Item		
Dimensions	23"W x 25"D x 37"H, 20"SH, 26"AH	
Current Location	BG Storage, West Point, MS	
Location in Courthouse	3029 - Office	
	District Court	
		
Reupholstery Requirements		
Upholstery Basis of Design	Anzea Copy Cow, Andalusian Grey #7204-19	<div style="display: flex; justify-content: space-around;"> <div style="text-align: center;"> <p>Upholstery</p>  </div> <div style="text-align: center;"> <p>Nailhead Trim</p>  </div> </div>
Notes	<ul style="list-style-type: none"> • Reupholster front, back, and seat consistent with existing. • If mold is observed on padding, notify Government immediately. • Replace, nailhead trim in kind, where existing. Provide individually placed tacks, Antique Brass finish. • Do not replace self-welt where existing. Intent is for all wood upholstered chairs to match. Refer to WCH65-P for style. 	
Refinishing Requirements		
Finish	Not Applicable	
Repair Requirements		
	Not Applicable	
General Notes	<ol style="list-style-type: none"> 1. Basis of Design does not limit the selection of equivalent items, when approved by the Government. 2. Provide Basis of Design finishes and/or upholstery or Government shall select from full range of manufacturer's finishes and fabrics/leathers at no additional charge to the Government. 3. Protect during transport. Any damage sustained shall be repaired to the satisfaction of the U.S. Courts or item shall be replaced at no additional cost to the U.S. Courts. 4. Metal court tag with item number will be on the rear stringer of the chair. 	

REUPHOLSTERY DATA SHEET

Project Name: AOUSC - Thomas G. Abernethy Federal Building





Project Address: Aberdeen, MS

Item		Item Code
Side Chair		WCH65-P
Furniture Item		
Dimensions	23"W x 25"D x 37"H, 20"SH, 26"AH	
Current Location	BG Storage, West Point, MS	
Location in Courthouse	3030 - Visiting Judge Reception	
	District Court	
	 <p style="text-align: center;">**Plan rotated 90° for viewing**</p>	
Reupholstery Requirements		
Upholstery Basis of Design	Anzea Copy Cow, Andalusian Grey #7204-19	<div style="display: flex; justify-content: space-around;"> <div style="text-align: center;"> <p>Upholstery</p>  </div> <div style="text-align: center;"> <p>Nailhead Trim</p>  </div> </div>
Notes	<ul style="list-style-type: none"> Reupholster front, back, and seat consistent with existing. If mold is observed on padding, notify Government immediately. Replace, nailhead trim in kind, where existing. Provide individually placed tacks, Antique Brass finish. 	
Refinishing Requirements		
Finish	Not Applicable	
Repair Requirements		
	Not Applicable	
General Notes	1. Basis of Design does not limit the selection of equivalent items, when approved by the Government. 2. Provide Basis of Design finishes and/or upholstery or Government shall select from full range of manufacturer's finishes and fabrics/leathers at no additional charge to the Government. 3. Protect during transport. Any damage sustained shall be repaired to the satisfaction of the U.S. Courts or item shall be replaced at no additional cost to the U.S. Courts. 4. Metal court tag with item number will be on rear stringer of chair.	

REUPHOLSTERY DATA SHEET

Project Name: AOUSC - Thomas G. Abernethy Federal Building





Project Address: Aberdeen, MS

Item		Item Code
Side Chair		0421
Furniture Item		
Dimensions	23"W x 25"D x 37"H, 20"SH, 26"AH	
Current Location	BG Storage, West Point, MS	
Location in Courthouse	3031 - Visiting Judge District Court	
		
		
Reupholstery Requirements		
Upholstery Basis of Design	Anzea Copy Cow, Andalusian Grey #7204-19	
Notes	<ul style="list-style-type: none"> • Reupholster front, back, and seat consistent with existing. • If mold is observed on padding, notify Government immediately. • Replace, nailhead trim in kind, where existing. Provide individually placed tacks, Antique Brass finish. 	
	Upholstery 	Nailhead Trim 
Refinishing Requirements		
Finish	Match existing finish. Touch up wear and damage to legs, arms, stretchers, and frame.	
Repair Requirements		
	Not Applicable	
General Notes	1. Basis of Design does not limit the selection of equivalent items, when approved by the Government. 2. Provide Basis of Design finishes and/or upholstery or Government shall select from full range of manufacturer's finishes and fabrics/leathers at no additional charge to the Government. 3. Protect during transport. Any damage sustained shall be repaired to the satisfaction of the U.S. Courts or item shall be replaced at no additional cost to the U.S. Courts. 4. Metal court tag with item number will be on rear stringer of chair.	

REUPHOLSTERY DATA SHEET

Project Name: AOUSC - Thomas G. Abernethy Federal Building





Project Address: Aberdeen, MS

Item		Item Code
Side Chair		0419
Furniture Item		
Dimensions	23"W x 25"D x 37"H, 20"SH, 26"AH	
Current Location	BG Storage, West Point, MS	
Location in Courthouse	3031 - Visiting Judge District Court	
		
		
Reupholstery Requirements		
Upholstery Basis of Design	Anzea Copy Cow, Andalusian Grey #7204-19	
Notes	<ul style="list-style-type: none"> • Reupholster front, back, and seat consistent with existing. • If mold is observed on padding, notify Government immediately. • Replace, nailhead trim in kind, where existing. Provide individually placed tacks, Antique Brass finish. 	
	Upholstery	Nailhead Trim
		
Refinishing Requirements		
Finish	Match existing finish. Touch up wear and damage to legs, arms, stretchers, and frame.	
Repair Requirements		
	Not Applicable	
General Notes	1. Basis of Design does not limit the selection of equivalent items, when approved by the Government. 2. Provide Basis of Design finishes and/or upholstery or Government shall select from full range of manufacturer's finishes and fabrics/leathers at no additional charge to the Government. 3. Protect during transport. Any damage sustained shall be repaired to the satisfaction of the U.S. Courts or item shall be replaced at no additional cost to the U.S. Courts. 4. Metal court tag with item number will be on rear stringer of chair.	

REUPHOLSTERY DATA SHEET

Project Name: AOUSC - Thomas G. Abernethy Federal Building





Project Address: Aberdeen, MS

Item		Item Code
Sofa		WCH64-D
Furniture Item		
Dimensions	80"W x 37"D, 17"SH x 25"AH	
Current Location	BG Storage, West Point, MS	
Location in Courthouse	3031 - Visiting Judge District Court	
		
		
Reupholstery Requirements		
Upholstery Basis of Design	Anzea Copy Cow, Andalusian Grey #7204-19	<div style="display: flex; justify-content: space-around;"> <div style="text-align: center;"> <p>Upholstery</p>  </div> <div style="text-align: center;"> <p>Nailhead Trim</p>  </div> </div>
Notes	<ul style="list-style-type: none"> • Reupholster front, back, arms, sides, and cushions consistent with existing. • If mold is observed on padding, notify Government immediately. • Replace, nailhead trim in kind, where existing. Provide individually placed tacks, Antique Brass finish. • Provide self-welt in kind, where existing. 	
Refinishing Requirements		
Finish	Match existing finish. Touch up wear and damage to feet.	
Repair Requirements		
	Not Applicable	
General Notes	1. Basis of Design does not limit the selection of equivalent items, when approved by the Government. 2. Provide Basis of Design finishes and/or upholstery or Government shall select from full range of manufacturer's finishes and fabrics/leathers at no additional charge to the Government. 3. Protect during transport. Any damage sustained shall be repaired to the satisfaction of the U.S. Courts or item shall be replaced at no additional cost to the U.S. Courts. 4. White handmade tag with item number will be taped to bottom of chair.	

REUPHOLSTERY DATA SHEET

Project Name: AOUSC - Thomas G. Abernethy Federal Building

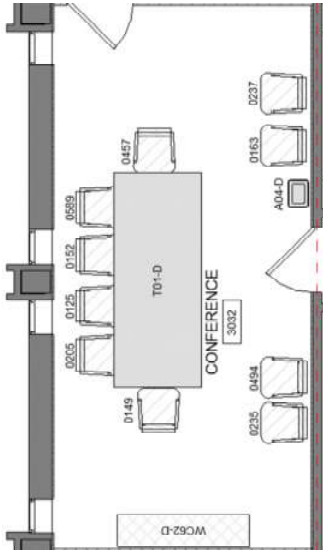



Project Address: Aberdeen, MS

Item		Item Code
Side Chair		0205
Furniture Item		
Dimensions	23"W x 25"D x 37"H, 20"SH, 26"AH	
Current Location	BG Storage, West Point, MS	
Location in Courthouse	3032 - Conference	
	District Court	
	 <p style="text-align: center;">**Plan rotated 90° for viewing**</p>	
		
Reupholstery Requirements		
Upholstery Basis of Design	Anzea Copy Cow, Andalusian Grey #7204-19	
Notes	<ul style="list-style-type: none"> • Reupholster front, back, and seat consistent with existing. • If mold is observed on padding, notify Government immediately. • Replace, nailhead trim in kind, where existing. Provide individually placed tacks, Antique Brass finish. 	
	Upholstery 	Nailhead Trim 
Refinishing Requirements		
Finish	Not Applicable	
Repair Requirements		
	Not Applicable	
General Notes	1. Basis of Design does not limit the selection of equivalent items, when approved by the Government. 2. Provide Basis of Design finishes and/or upholstery or Government shall select from full range of manufacturer's finishes and fabrics/leathers at no additional charge to the Government. 3. Protect during transport. Any damage sustained shall be repaired to the satisfaction of the U.S. Courts or item shall be replaced at no additional cost to the U.S. Courts. 4. Metal court tag with item number will be on rear stringer of chair.	

REUPHOLSTERY DATA SHEET

Project Name: AOUSC - Thomas G. Abernethy Federal Building

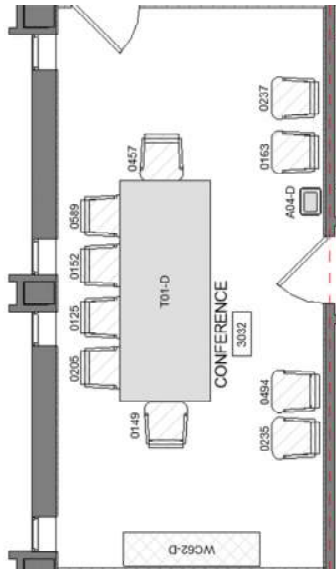



Project Address: Aberdeen, MS

Item		Item Code
Side Chair		0125
Furniture Item		
Dimensions	23"W x 25"D x 37"H, 20"SH, 26"AH	
Current Location	BG Storage, West Point, MS	
Location in Courthouse	3032 - Conference	
	District Court	
	 <p style="text-align: center;">**Plan rotated 90° for viewing**</p>	
		
Reupholstery Requirements		
Upholstery Basis of Design	Anzea Copy Cow, Andalusian Grey #7204-19	
Notes	<ul style="list-style-type: none"> • Reupholster front, back, and seat consistent with existing. • If mold is observed on padding, notify Government immediately. • Replace, nailhead trim in kind, where existing. Provide individually placed tacks, Antique Brass finish. 	
	Upholstery 	Nailhead Trim 
Refinishing Requirements		
Finish	Not Applicable	
Repair Requirements		
	Not Applicable	
General Notes	1. Basis of Design does not limit the selection of equivalent items, when approved by the Government. 2. Provide Basis of Design finishes and/or upholstery or Government shall select from full range of manufacturer's finishes and fabrics/leathers at no additional charge to the Government. 3. Protect during transport. Any damage sustained shall be repaired to the satisfaction of the U.S. Courts or item shall be replaced at no additional cost to the U.S. Courts. 4. Metal court tag with item number will be on rear stringer of chair.	

REUPHOLSTERY DATA SHEET

Project Name: AOUSC - Thomas G. Abernethy Federal Building

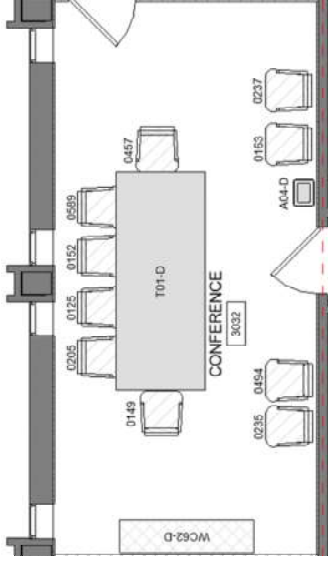



Project Address: Aberdeen, MS

Item		Item Code
Side Chair		0589
Furniture Item		
Dimensions	23"W x 25"D x 37"H, 20"SH, 26"AH	
Current Location	BG Storage, West Point, MS	
Location in Courthouse	3032 - Conference	
	District Court	
	 <p style="text-align: center;">**Plan rotated 90° for viewing**</p>	
		
Reupholstery Requirements		
Upholstery Basis of Design	Anzea Copy Cow, Andalusian Grey #7204-19	<div style="display: flex; justify-content: space-around;"> <div style="text-align: center;"> <p>Upholstery</p>  </div> <div style="text-align: center;"> <p>Nailhead Trim</p>  </div> </div>
Notes	<ul style="list-style-type: none"> • Reupholster front, back, and seat consistent with existing. • If mold is observed on padding, notify Government immediately. • Replace, nailhead trim in kind, where existing. Provide individually placed tacks, Antique Brass finish. 	
Refinishing Requirements		
Finish	Not Applicable	
Repair Requirements		
	Not Applicable	
General Notes	<ol style="list-style-type: none"> 1. Basis of Design does not limit the selection of equivalent items, when approved by the Government. 2. Provide Basis of Design finishes and/or upholstery or Government shall select from full range of manufacturer's finishes and fabrics/leathers at no additional charge to the Government. 3. Protect during transport. Any damage sustained shall be repaired to the satisfaction of the U.S. Courts or item shall be replaced at no additional cost to the U.S. Courts. 4. Metal court tag with item number will be on rear stringer of chair. 	

REUPHOLSTERY DATA SHEET

Project Name: AOUSC - Thomas G. Abernethy Federal Building

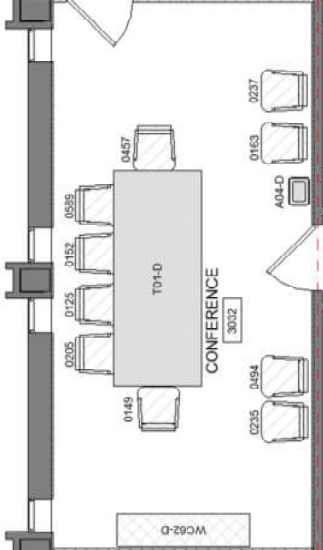



Project Address: Aberdeen, MS

Item		Item Code
Side Chair		0152*
Furniture Item		
Dimensions	23"W x 25"D x 37"H, 20"SH, 26"AH	
Current Location	BG Storage, West Point, MS	
Location in Courthouse	3032 - Conference	
	District Court	
	 <p style="text-align: center;">**Plan rotated 90° for viewing**</p>	
		
	<p style="text-align: center;">*Note</p> <p>Item has duplicate number with chair from District Court coming from BG Storage with black leather. Take care in selecting item.</p>	
Upholstery Basis of Design	Anzea Copy Cow, Andalusian Grey #7204-19	
Notes	<ul style="list-style-type: none"> • Reupholster front, back, and seat consistent with existing. • If mold is observed on padding, notify Government immediately. • Replace, nailhead trim in kind, where existing. Provide individually placed tacks, Antique Brass finish. 	
	Upholstery	Nailhead Trim
		
Refinishing Requirements		
Finish	Not Applicable	
Repair Requirements		
	Not Applicable	
General Notes	1. Basis of Design does not limit the selection of equivalent items, when approved by the Government. 2. Provide Basis of Design finishes and/or upholstery or Government shall select from full range of manufacturer's finishes and fabrics/leathers at no additional charge to the Government. 3. Protect during transport. Any damage sustained shall be repaired to the satisfaction of the U.S. Courts or item shall be replaced at no additional cost to the U.S. Courts. 4. Metal court tag with item number will be on rear stringer of chair.	

REUPHOLSTERY DATA SHEET

Project Name: AOUSC - Thomas G. Abernethy Federal Building

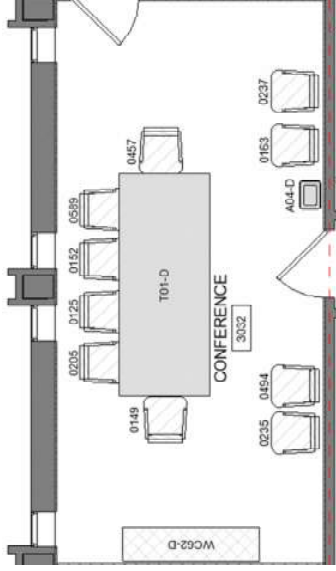



Project Address: Aberdeen, MS

Item		Item Code
Side Chair		0149*
Furniture Item		
Dimensions	23"W x 25"D x 37"H, 20"SH, 26"AH	
Current Location	BG Storage, West Point, MS	
Location in Courthouse	3032 - Conference	
	District Court	
	 <p style="text-align: center;">**Plan rotated 90° for viewing**</p>	
		
	<p style="text-align: center;">*Note</p> <p>Item has duplicate number with credenza from District Court coming from Amory Office. Take care in selecting item.</p>	
Reupholstery Requirements		
Upholstery Basis of Design	Anzea Copy Cow, Andalusian Grey #7204-19	
Notes	<ul style="list-style-type: none"> • Reupholster front, back, and seat consistent with existing. • If mold is observed on padding, notify Government immediately. • Replace, nailhead trim in kind, where existing. Provide individually placed tacks, Antique Brass finish. 	
	Upholstery 	Nailhead Trim 
Refinishing Requirements		
Finish	Not Applicable	
Repair Requirements		
	Not Applicable	
General Notes	1. Basis of Design does not limit the selection of equivalent items, when approved by the Government. 2. Provide Basis of Design finishes and/or upholstery or Government shall select from full range of manufacturer's finishes and fabrics/leathers at no additional charge to the Government. 3. Protect during transport. Any damage sustained shall be repaired to the satisfaction of the U.S. Courts or item shall be replaced at no additional cost to the U.S. Courts. 4. Metal court tag with item number will be on rear stringer of chair.	

REUPHOLSTERY DATA SHEET

Project Name: AOUSC - Thomas G. Abernethy Federal Building

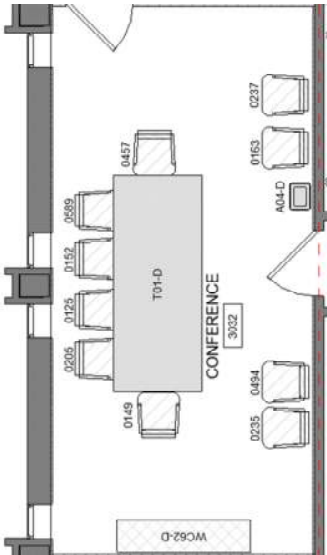


Project Address: Aberdeen, MS

Item		Item Code
Side Chair		0457
Furniture Item		
Dimensions	23"W x 25"D x 37"H, 20"SH, 26"AH	
Current Location	BG Storage, West Point, MS	
Location in Courthouse	3032 - Conference	
	District Court	
	 <p style="text-align: center;">**Plan rotated 90° for viewing**</p>	
		
Reupholstery Requirements		
Upholstery Basis of Design	Anzea Copy Cow, Andalusian Grey #7204-19	
Notes	<ul style="list-style-type: none"> • Reupholster front, back, and seat consistent with existing. • If mold is observed on padding, notify Government immediately. • Replace, nailhead trim in kind, where existing. Provide individually placed tacks, Antique Brass finish. 	
	Upholstery 	Nailhead Trim 
Refinishing Requirements		
Finish	Not Applicable	
Repair Requirements		
	Not Applicable	
General Notes	1. Basis of Design does not limit the selection of equivalent items, when approved by the Government. 2. Provide Basis of Design finishes and/or upholstery or Government shall select from full range of manufacturer's finishes and fabrics/leathers at no additional charge to the Government. 3. Protect during transport. Any damage sustained shall be repaired to the satisfaction of the U.S. Courts or item shall be replaced at no additional cost to the U.S. Courts. 4. Metal court tag with item number will be on rear stringer of chair.	

REUPHOLSTERY DATA SHEET

Project Name: AOUSC - Thomas G. Abernethy Federal Building

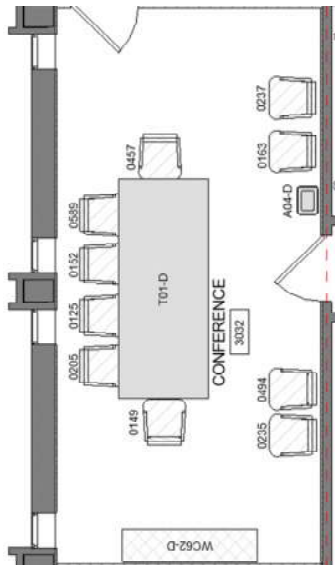



Project Address: Aberdeen, MS

Item		Item Code	
Side Chair		0235	
Furniture Item			
Dimensions	23"W x 25"D x 37"H, 20"SH, 26"AH		
Current Location	BG Storage, West Point, MS		
Location in Courthouse	3032 - Conference		
	District Court		
	 <p>**Plan rotated 90° for viewing**</p>		
Reupholstery Requirements			
Upholstery Basis of Design	Anzea Copy Cow, Andalusian Grey #7204-19		
Notes	• Reupholster front, back, and seat consistent with existing. • If mold is observed on padding, notify Government immediately. • Replace, nailhead trim in kind, where existing. Provide individually placed tacks, Antique Brass finish.		
	Upholstery 		Nailhead Trim 
Refinishing Requirements			
Finish	Not Applicable		
Repair Requirements			
	Not Applicable		
General Notes	1. Basis of Design does not limit the selection of equivalent items, when approved by the Government. 2. Provide Basis of Design finishes and/or upholstery or Government shall select from full range of manufacturer's finishes and fabrics/leathers at no additional charge to the Government. 3. Protect during transport. Any damage sustained shall be repaired to the satisfaction of the U.S. Courts or item shall be replaced at no additional cost to the U.S. Courts. 4. Metal court tag with item number will be on rear stringer of chair.		

REUPHOLSTERY DATA SHEET

Project Name: AOUSC - Thomas G. Abernethy Federal Building

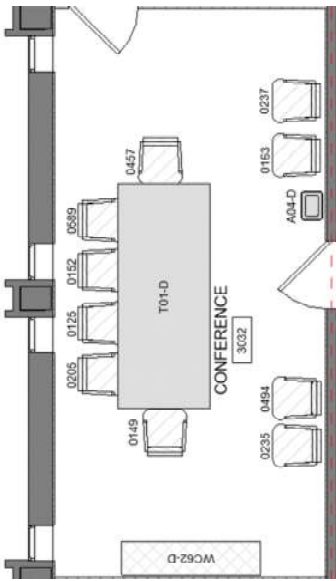



Project Address: Aberdeen, MS

Item		Item Code
Side Chair		0494
Furniture Item		
Dimensions	23"W x 25"D x 37"H, 20"SH, 26"AH	
Current Location	BG Storage, West Point, MS	
Location in Courthouse	3032 - Conference	
	District Court	
	 <p style="text-align: center;">**Plan rotated 90° for viewing**</p>	
		
Reupholstery Requirements		
Upholstery Basis of Design	Anzea Copy Cow, Andalusian Grey #7204-19	
Notes	<ul style="list-style-type: none"> • Reupholster front, back, and seat consistent with existing. • If mold is observed on padding, notify Government immediately. • Replace, nailhead trim in kind, where existing. Provide individually placed tacks, Antique Brass finish. 	
	Upholstery 	Nailhead Trim 
Refinishing Requirements		
Finish	Not Applicable	
Repair Requirements		
	Not Applicable	
General Notes	1. Basis of Design does not limit the selection of equivalent items, when approved by the Government. 2. Provide Basis of Design finishes and/or upholstery or Government shall select from full range of manufacturer's finishes and fabrics/leathers at no additional charge to the Government. 3. Protect during transport. Any damage sustained shall be repaired to the satisfaction of the U.S. Courts or item shall be replaced at no additional cost to the U.S. Courts. 4. Metal court tag with item number will be on rear stringer of chair.	

REUPHOLSTERY DATA SHEET

Project Name: AOUSC - Thomas G. Abernethy Federal Building

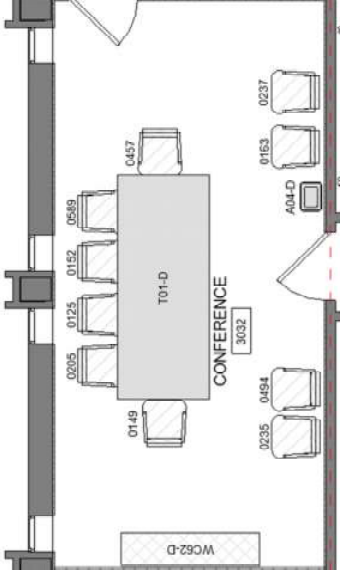



Project Address: Aberdeen, MS

Item		Item Code
Side Chair		0237
Furniture Item		
Dimensions	23"W x 25"D x 37"H, 20"SH, 26"AH	
Current Location	BG Storage, West Point, MS	
Location in Courthouse	3032 - Conference	
	District Court	
	 <p style="text-align: center;">**Plan rotated 90° for viewing**</p>	
		
Reupholstery Requirements		
Upholstery Basis of Design	Anzea Copy Cow, Andalusian Grey #7204-19	
Notes	<ul style="list-style-type: none"> • Reupholster front, back, and seat consistent with existing. • If mold is observed on padding, notify Government immediately. • Replace, nailhead trim in kind, where existing. Provide individually placed tacks, Antique Brass finish. 	
	Upholstery 	Nailhead Trim 
Refinishing Requirements		
Finish	Not Applicable	
Repair Requirements		
	Not Applicable	
General Notes	1. Basis of Design does not limit the selection of equivalent items, when approved by the Government. 2. Provide Basis of Design finishes and/or upholstery or Government shall select from full range of manufacturer's finishes and fabrics/leathers at no additional charge to the Government. 3. Protect during transport. Any damage sustained shall be repaired to the satisfaction of the U.S. Courts or item shall be replaced at no additional cost to the U.S. Courts. 4. Metal court tag with item number will be on rear stringer of chair.	

REUPHOLSTERY DATA SHEET

Project Name: AOUSC - Thomas G. Abernethy Federal Building

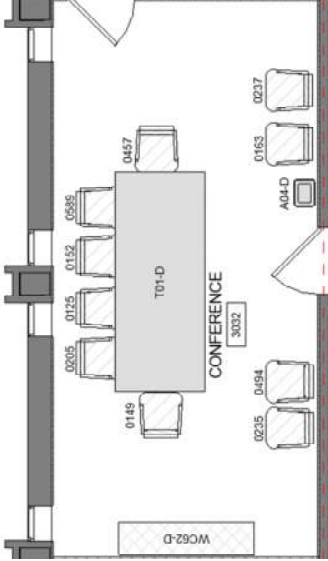


Project Address: Aberdeen, MS

Item		Item Code
Side Chair		0163
Furniture Item		
Dimensions	23"W x 25"D x 37"H, 20"SH, 26"AH	
Current Location	BG Storage, West Point, MS	
Location in Courthouse	3032 - Conference	
	District Court	
	 <p style="text-align: center;">**Plan rotated 90° for viewing**</p>	
		
Reupholstery Requirements		
Upholstery Basis of Design	Anzea Copy Cow, Andalusian Grey #7204-19	
Notes	<ul style="list-style-type: none"> • Reupholster front, back, and seat consistent with existing. • If mold is observed on padding, notify Government immediately. • Replace, nailhead trim in kind, where existing. Provide individually placed tacks, Antique Brass finish. 	
	Upholstery 	Nailhead Trim 
Refinishing Requirements		
Finish	Not Applicable	
Repair Requirements		
	Not Applicable	
General Notes	1. Basis of Design does not limit the selection of equivalent items, when approved by the Government. 2. Provide Basis of Design finishes and/or upholstery or Government shall select from full range of manufacturer's finishes and fabrics/leathers at no additional charge to the Government. 3. Protect during transport. Any damage sustained shall be repaired to the satisfaction of the U.S. Courts or item shall be replaced at no additional cost to the U.S. Courts. 4. Metal court tag with item number will be on rear stringer of chair.	

REUPHOLSTERY DATA SHEET

Project Name: AOUSC - Thomas G. Abernethy Federal Building

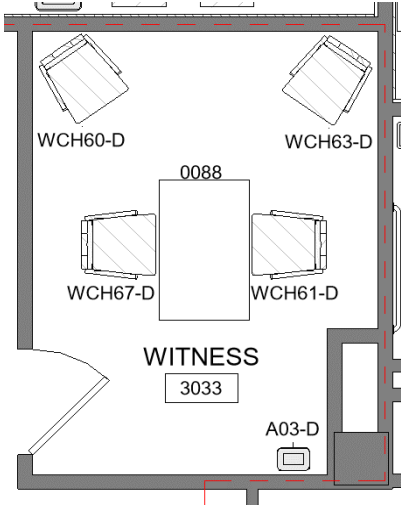


Project Address: Aberdeen, MS

Item		Item Code
Side Chair		WCH67-D
Furniture Item		
Dimensions	24.5"W x 37.5"H x 24"D, 18"SD, 26"AH, 19"SH	
Current Location	BG Storage, West Point, MS	
Location in Courthouse	3033 - Witness	
	District Court	
		
		
Reupholstery Requirements		
Upholstery Basis of Design	Anzea Copy Cow, Andalusian Grey #7204-19	
Notes	<ul style="list-style-type: none"> • Reupholster front, back, seat and arm caps consistent with existing. • If mold is observed on padding, notify Government immediately. • Provide self-welt in kind, where existing. 	
		
Refinishing Requirements		
Finish	Not Applicable	
Repair Requirements		
	Not Applicable	
General Notes	1. Basis of Design does not limit the selection of equivalent items, when approved by the Government. 2. Provide Basis of Design finishes and/or upholstery or Government shall select from full range of manufacturer's finishes and fabrics/leathers at no additional charge to the Government. 3. Protect during transport. Any damage sustained shall be repaired to the satisfaction of the U.S. Courts or item shall be replaced at no additional cost to the U.S. Courts. 4. White handmade tag with item number will be attached to bottom of chair.	

REUPHOLSTERY DATA SHEET

Project Name: AOUSC - Thomas G. Abernethy Federal Building

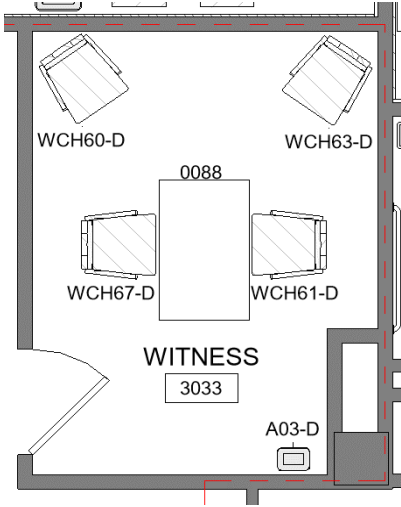


Project Address: Aberdeen, MS

Item		Item Code
Side Chair		WCH61-D
Furniture Item		
Dimensions	24.5"W x 37.5"H x 24"D, 18"SD, 26"AH, 19"SH	
Current Location	BG Storage, West Point, MS	
Location in Courthouse	3033 - Witness	
	District Court	
		
		
Reupholstery Requirements		
Upholstery Basis of Design	Anzea Copy Cow, Andalusian Grey #7204-19	
Notes	<ul style="list-style-type: none"> • Reupholster front, back, seat and arm caps consistent with existing. • If mold is observed on padding, notify Government immediately. • Provide self-welt in kind, where existing. 	
		
Refinishing Requirements		
Finish	Not Applicable	
Repair Requirements		
	Not Applicable	
General Notes	1. Basis of Design does not limit the selection of equivalent items, when approved by the Government. 2. Provide Basis of Design finishes and/or upholstery or Government shall select from full range of manufacturer's finishes and fabrics/leathers at no additional charge to the Government. 3. Protect during transport. Any damage sustained shall be repaired to the satisfaction of the U.S. Courts or item shall be replaced at no additional cost to the U.S. Courts. 4. White handmade tag with item number will be attached to bottom of chair.	

REUPHOLSTERY DATA SHEET

Project Name: AOUSC - Thomas G. Abernethy Federal Building

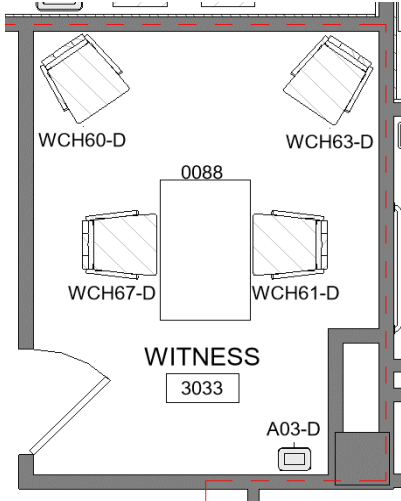

Project Address: Aberdeen, MS

Item		Item Code
Side Chair		WCH63-D
Furniture Item		
Dimension	24.5"W x 24"D X 37.5"H, 18"SD, 26"AH, 19"SH	
Current Location	BG Storage, West Point, MS	
Location in Courthouse	3033 - Witness	
	District Court	
		
		
Reupholstery Requirements		
Upholstery Basis of Design	Anzea Copy Cow, Andalusian Grey #7204-19	
Notes	<ul style="list-style-type: none"> Reupholster front, back, seat and arm caps consistent with existing. If mold is observed on padding, notify Government immediately. Provide self-welt in kind, where existing. 	
Refinishing Requirements		
Finish	Not Applicable	
Repair Requirements		
	Reinstall/tighten front caster.	
General Notes	<ol style="list-style-type: none"> Basis of Design does not limit the selection of equivalent items, when approved by the Government. Provide Basis of Design finishes and/or upholstery or Government shall select from full range of manufacturer's finishes and fabrics/leathers at no additional charge to the Government. Protect during transport. Any damage sustained shall be repaired to the satisfaction of the U.S. Courts or item shall be replaced at no additional cost to the U.S. Courts. White handmade tag with item number will be attached to bottom of chair. 	

REUPHOLSTERY DATA SHEET

Project Name: AOUSC - Thomas G. Abernethy Federal Building

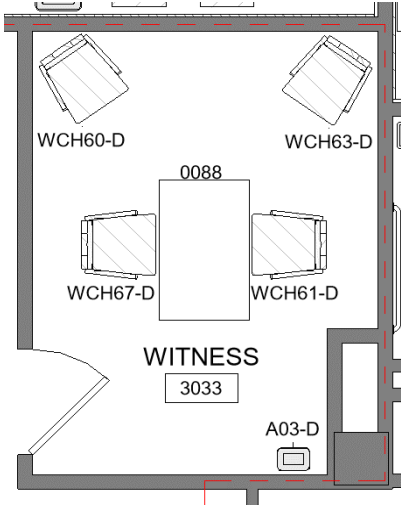



Project Address: Aberdeen, MS

Item		Item Code
Side Chair		WCH60-D
Furniture Item		
Dimensions	24.5"W x 37.5"H x 24"D, 18"SD, 26"AH, 19"SH	
Current Location	BG Storage, West Point, MS	
Location in Courthouse	3033 - Witness	
	District Court	
		
Reupholstery Requirements		
Upholstery Basis of Design	Anzea Copy Cow, Andalusian Grey #7204-19	
Notes	<ul style="list-style-type: none"> • Reupholster front, back, seat and arm caps consistent with existing. • If mold is observed on padding, notify Government immediately. • Provide self-welt in kind, where existing. 	
		
Refinishing Requirements		
Finish	Not Applicable	
Repair Requirements		
	Not Applicable	
General Notes	1. Basis of Design does not limit the selection of equivalent items, when approved by the Government. 2. Provide Basis of Design finishes and/or upholstery or Government shall select from full range of manufacturer's finishes and fabrics/leathers at no additional charge to the Government. 3. Protect during transport. Any damage sustained shall be repaired to the satisfaction of the U.S. Courts or item shall be replaced at no additional cost to the U.S. Courts. 4. White handmade tag with item number will be attached to bottom of chair.	

REUPHOLSTERY DATA SHEET

Project Name: AOUSC - Thomas G. Abernethy Federal Building

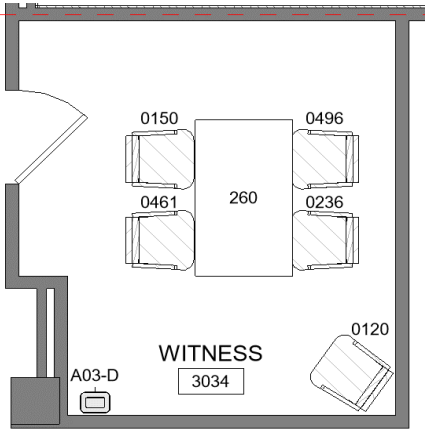



Project Address: Aberdeen, MS

Item		Item Code
Side Chair		0150
Furniture Item		
Dimensions	23"W x 25"D x 37"H, 20"SH, 26"AH	
Current Location	BG Storage, West Point, MS	
Location in Courthouse	3034 - Witness District Court	
		
		
Reupholstery Requirements		
Upholstery Basis of Design	Anzea Copy Cow, Andalusian Grey #7204-19	
Notes	<ul style="list-style-type: none"> • Reupholster front, back, and seat consistent with existing. • If mold is observed on padding, notify Government immediately. • Replace, nailhead trim in kind, where existing. Provide individually placed tacks, Antique Brass finish. 	
	Upholstery 	Nailhead Trim 
Refinishing Requirements		
Finish	Match existing finish. Touch up wear and damage to legs, arms, stretchers, and frame.	
Repair Requirements		
	Not Applicable	
General Notes	1. Basis of Design does not limit the selection of equivalent items, when approved by the Government. 2. Provide Basis of Design finishes and/or upholstery or Government shall select from full range of manufacturer's finishes and fabrics/leathers at no additional charge to the Government. 3. Protect during transport. Any damage sustained shall be repaired to the satisfaction of the U.S. Courts or item shall be replaced at no additional cost to the U.S. Courts. 4. Metal court tag with item number will be on rear stringer of chair.	

REUPHOLSTERY DATA SHEET

Project Name: AOUSC - Thomas G. Abernethy Federal Building

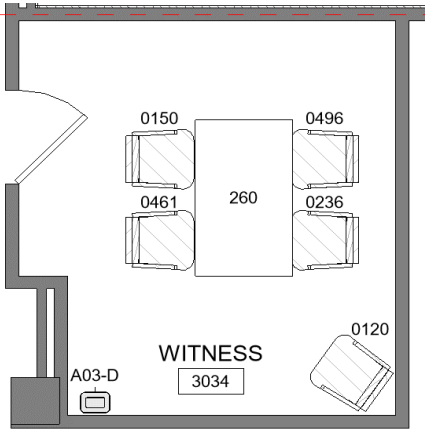



Project Address: Aberdeen, MS

Item		Item Code
Side Chair		0461
Furniture Item		
Dimensions	23"W x 25"D x 37"H, 20"SH, 26"AH	
Current Location	BG Storage, West Point, MS	
Location in Courthouse	3034 - Witness	
	District Court	
		
		
Reupholstery Requirements		
Upholstery Basis of Design	Anzea Copy Cow, Andalusian Grey #7204-19	
Notes	<ul style="list-style-type: none"> • Reupholster front, back, and seat consistent with existing. • If mold is observed on padding, notify Government immediately. • Replace, nailhead trim in kind, where existing. Provide individually placed tacks, Antique Brass finish. 	
	Upholstery 	Nailhead Trim 
Refinishing Requirements		
Finish	Match existing finish. Touch up wear and damage to legs, arms, stretchers, and frame.	
Repair Requirements		
	Not Applicable	
General Notes	1. Basis of Design does not limit the selection of equivalent items, when approved by the Government. 2. Provide Basis of Design finishes and/or upholstery or Government shall select from full range of manufacturer's finishes and fabrics/leathers at no additional charge to the Government. 3. Protect during transport. Any damage sustained shall be repaired to the satisfaction of the U.S. Courts or item shall be replaced at no additional cost to the U.S. Courts. 4. Metal court tag with item number will be on rear stringer of chair.	

REUPHOLSTERY DATA SHEET

Project Name: AOUSC - Thomas G. Abernethy Federal Building

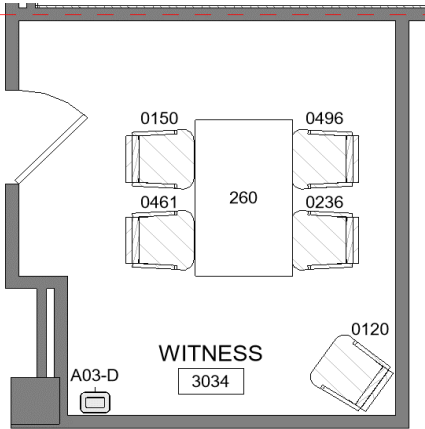



Project Address: Aberdeen, MS

Item		Item Code
Side Chair		0236
Furniture Item		
Dimensions	23"W x 25"D x 37"H, 20"SH, 26"AH	
Current Location	BG Storage, West Point, MS	
Location in Courthouse	3034 - Witness District Court	
		
		
Reupholstery Requirements		
Upholstery Basis of Design	Anzea Copy Cow, Andalusian Grey #7204-19	<div style="display: flex; justify-content: space-around;"> <div style="text-align: center;"> Upholstery  </div> <div style="text-align: center;"> Nailhead Trim  </div> </div>
Notes	<ul style="list-style-type: none"> • Reupholster front, back, and seat consistent with existing. • If mold is observed on padding, notify Government immediately. • Replace, nailhead trim in kind, where existing. Provide individually placed tacks, Antique Brass finish. 	
Refinishing Requirements		
Finish	Match existing finish. Touch up wear and damage to legs, arms, stretchers, and frame.	
Repair Requirements		
	Not Applicable	
General Notes	1. Basis of Design does not limit the selection of equivalent items, when approved by the Government. 2. Provide Basis of Design finishes and/or upholstery or Government shall select from full range of manufacturer's finishes and fabrics/leathers at no additional charge to the Government. 3. Protect during transport. Any damage sustained shall be repaired to the satisfaction of the U.S. Courts or item shall be replaced at no additional cost to the U.S. Courts. 4. Metal court tag with item number will be on rear stringer of chair.	

REUPHOLSTERY DATA SHEET

Project Name: AOUSC - Thomas G. Abernethy Federal Building

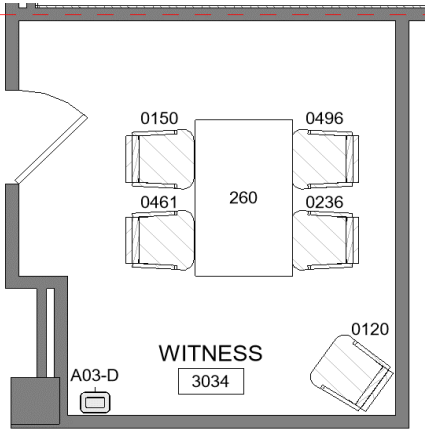



Project Address: Aberdeen, MS

Item		Item Code
Side Chair		0496
Furniture Item		
Dimensions	23"W x 25"D x 37"H, 20"SH, 26"AH	
Current Location	BG Storage, West Point, MS	
Location in Courthouse	3034 - Witness	
	District Court	
		
		
Reupholstery Requirements		
Upholstery Basis of Design	Anzea Copy Cow, Andalusian Grey #7204-19	
Notes	<ul style="list-style-type: none"> • Reupholster front, back, and seat consistent with existing. • If mold is observed on padding, notify Government immediately. • Replace, nailhead trim in kind, where existing. Provide individually placed tacks, Antique Brass finish. 	
	Upholstery 	Nailhead Trim 
Refinishing Requirements		
Finish	Match existing finish. Touch up wear and damage to legs, arms, stretchers, and frame.	
Repair Requirements		
	Not Applicable	
General Notes	1. Basis of Design does not limit the selection of equivalent items, when approved by the Government. 2. Provide Basis of Design finishes and/or upholstery or Government shall select from full range of manufacturer's finishes and fabrics/leathers at no additional charge to the Government. 3. Protect during transport. Any damage sustained shall be repaired to the satisfaction of the U.S. Courts or item shall be replaced at no additional cost to the U.S. Courts. 4. Metal court tag with item number will be on rear stringer of chair.	

REUPHOLSTERY DATA SHEET

Project Name: AOUSC - Thomas G. Abernethy Federal Building

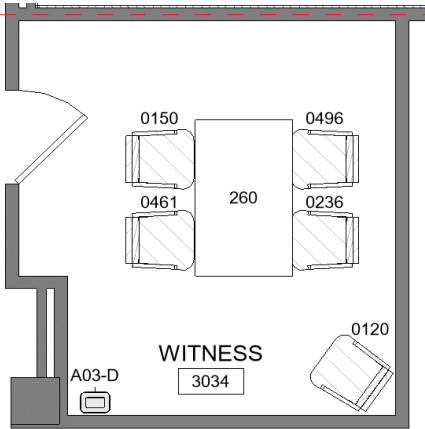



Project Address: Aberdeen, MS

Item		Item Code
Side Chair		0120
Furniture Item		
Dimensions	23"W x 25"D x 37"H, 20"SH, 26"AH	
Current Location	BG Storage, West Point, MS	
Location in Courthouse	3034 - Witness District Court	
		
		
Reupholstery Requirements		
Upholstery Basis of Design	Anzea Copy Cow, Andalusian Grey #7204-19	
Notes	<ul style="list-style-type: none"> • Reupholster front, back, and seat consistent with existing. • If mold is observed on padding, notify Government immediately. • Replace, nailhead trim in kind, where existing. Provide individually placed tacks, Antique Brass finish. 	
	Upholstery 	Nailhead Trim 
Refinishing Requirements		
Finish	Match existing finish. Touch up wear and damage to legs, arms, stretchers, and frame.	
Repair Requirements		
	Not Applicable	
General Notes	1. Basis of Design does not limit the selection of equivalent items, when approved by the Government. 2. Provide Basis of Design finishes and/or upholstery or Government shall select from full range of manufacturer's finishes and fabrics/leathers at no additional charge to the Government. 3. Protect during transport. Any damage sustained shall be repaired to the satisfaction of the U.S. Courts or item shall be replaced at no additional cost to the U.S. Courts. 4. Metal court tag with item number will be on rear stringer of chair.	

REUPHOLSTERY DATA SHEET

Project Name: AOUSC - Thomas G. Abernethy Federal Building

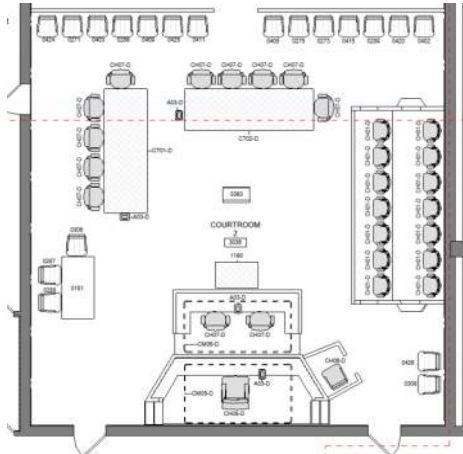



Project Address: Aberdeen, MS

Item		Item Code
Side Chair		0424
Furniture Item		
Dimensions	23"W x 25"D x 37"H, 20"SH, 26"AH	
Current Location	BG Storage, West Point, MS	
Location in Courthouse	3036 - Courtroom 2	
	District Court	
		
		
Reupholstery Requirements		
Upholstery Basis of Design	Anzea Copy Cow, Andalusian Grey #7204-19	
Notes	<ul style="list-style-type: none"> • Reupholster front, back, and seat consistent with existing. • If mold is observed on padding, notify Government immediately. • Replace, nailhead trim in kind, where existing. Provide individually placed tacks, Antique Brass finish. 	
	Upholstery 	Nailhead Trim 
Refinishing Requirements		
Finish	Match existing finish. Infill and touch up wear and damage on legs, arms, stretchers, and frame.	
Repair Requirements		
	Not Applicable	
General Notes	1. Basis of Design does not limit the selection of equivalent items, when approved by the Government. 2. Provide Basis of Design finishes and/or upholstery or Government shall select from full range of manufacturer's finishes and fabrics/leathers at no additional charge to the Government. 3. Protect during transport. Any damage sustained shall be repaired to the satisfaction of the U.S. Courts or item shall be replaced at no additional cost to the U.S. Courts. 4. Metal court tag with item number will be on rear stringer of chair.	

REUPHOLSTERY DATA SHEET

Project Name: AOUSC - Thomas G. Abernethy Federal Building

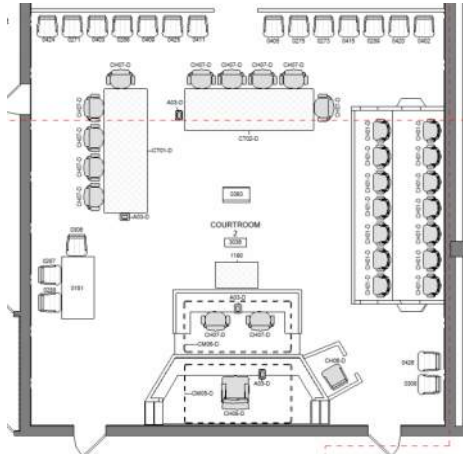



Project Address: Aberdeen, MS

Item		Item Code
Side Chair		0271
Furniture Item		
Dimensions	23"W x 25"D x 37"H, 20"SH, 26"AH	
Current Location	BG Storage, West Point, MS	
Location in Courthouse	3036 - Courtroom 2	
	District Court	
		
		
Reupholstery Requirements		
Upholstery Basis of Design	Anzea Copy Cow, Andalusian Grey #7204-19	
Notes	<ul style="list-style-type: none"> • Reupholster front, back, and seat consistent with existing. • If mold is observed on padding, notify Government immediately. • Replace, nailhead trim in kind, where existing. Provide individually placed tacks, Antique Brass finish. 	
	Upholstery	Nailhead Trim
		
Refinishing Requirements		
Finish	Match existing finish. Infill and touch up wear and damage on legs, arms, stretchers, and frame.	
Repair Requirements		
	Not Applicable	
General Notes	1. Basis of Design does not limit the selection of equivalent items, when approved by the Government. 2. Provide Basis of Design finishes and/or upholstery or Government shall select from full range of manufacturer's finishes and fabrics/leathers at no additional charge to the Government. 3. Protect during transport. Any damage sustained shall be repaired to the satisfaction of the U.S. Courts or item shall be replaced at no additional cost to the U.S. Courts. 4. Metal court tag with item number will be on rear stringer of chair.	

REUPHOLSTERY DATA SHEET

Project Name: AOUSC - Thomas G. Abernethy Federal Building

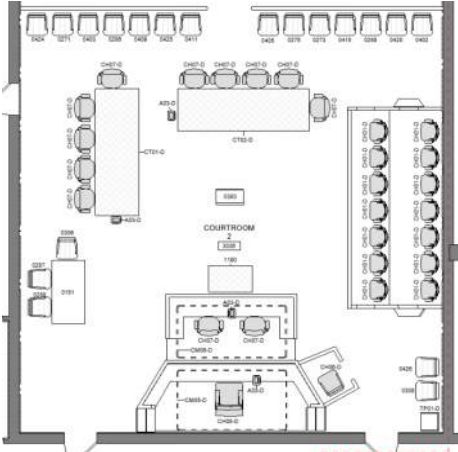



Project Address: Aberdeen, MS

Item		Item Code
Side Chair		0403
Furniture Item		
Dimensions	23"W x 25"D x 37"H, 20"SH, 26"AH	
Current Location	BG Storage, West Point, MS	
Location in Courthouse	3036 - Courtroom 2	
	District Court	
		
		
Reupholstery Requirements		
Upholstery Basis of Design	Anzea Copy Cow, Andalusian Grey #7204-19	
Notes	<ul style="list-style-type: none"> • Reupholster front, back, and seat consistent with existing. • If mold is observed on padding, notify Government immediately. • Replace, nailhead trim in kind, where existing. Provide individually placed tacks, Antique Brass finish. 	
	Upholstery 	Nailhead Trim 
Refinishing Requirements		
Finish	Match existing finish. Infill and touch up wear and damage on legs, arms, stretchers, and frame.	
Repair Requirements		
	Not Applicable	
General Notes	1. Basis of Design does not limit the selection of equivalent items, when approved by the Government. 2. Provide Basis of Design finishes and/or upholstery or Government shall select from full range of manufacturer's finishes and fabrics/leathers at no additional charge to the Government. 3. Protect during transport. Any damage sustained shall be repaired to the satisfaction of the U.S. Courts or item shall be replaced at no additional cost to the U.S. Courts. 4. Metal court tag with item number will be on rear stringer of chair.	

REUPHOLSTERY DATA SHEET

Project Name: AOUSC - Thomas G. Abernethy Federal Building

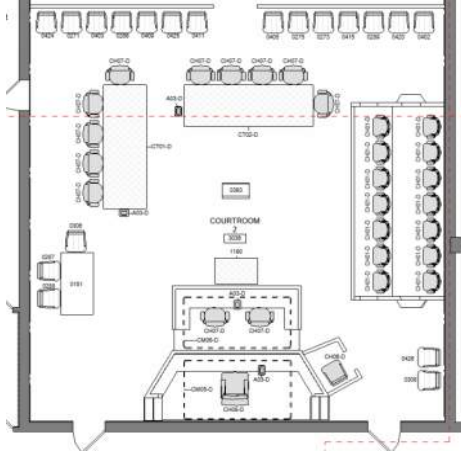



Project Address: Aberdeen, MS

Item		Item Code
Side Chair		0286
Furniture Item		
Dimensions	23"W x 25"D x 37"H, 20"SH, 26"AH	
Current Location	BG Storage, West Point, MS	
Location in Courthouse	3036 - Courtroom 2	
	District Court	
		
		
Reupholstery Requirements		
Upholstery Basis of Design	Anzea Copy Cow, Andalusian Grey #7204-19	
Notes	<ul style="list-style-type: none"> • Reupholster front, back, and seat consistent with existing. • If mold is observed on padding, notify Government immediately. • Replace, nailhead trim in kind, where existing. Provide individually placed tacks, Antique Brass finish. 	
	Upholstery	Nailhead Trim
		
Refinishing Requirements		
Finish	Match existing finish. Infill and touch up wear and damage on legs, arms, stretchers, and frame.	
Repair Requirements		
	Not Applicable	
General Notes	1. Basis of Design does not limit the selection of equivalent items, when approved by the Government. 2. Provide Basis of Design finishes and/or upholstery or Government shall select from full range of manufacturer's finishes and fabrics/leathers at no additional charge to the Government. 3. Protect during transport. Any damage sustained shall be repaired to the satisfaction of the U.S. Courts or item shall be replaced at no additional cost to the U.S. Courts. 4. Metal court tag with item number will be on rear stringer of chair.	

REUPHOLSTERY DATA SHEET

Project Name: AOUSC - Thomas G. Abernethy Federal Building

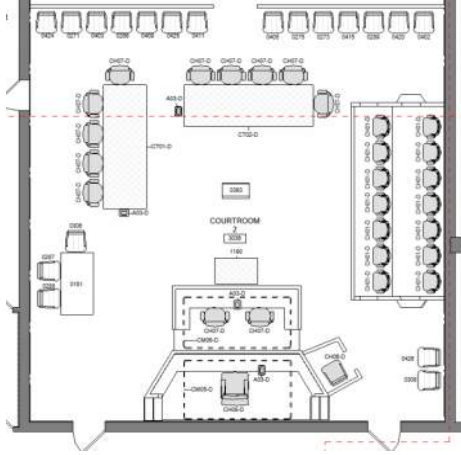



Project Address: Aberdeen, MS

Item		Item Code
Side Chair		0409
Furniture Item		
Dimensions	23"W x 25"D x 37"H, 20"SH, 26"AH	
Current Location	BG Storage, West Point, MS	
Location in Courthouse	3036 - Courtroom 2	
	District Court	
		
		
Reupholstery Requirements		
Upholstery Basis of Design	Anzea Copy Cow, Andalusian Grey #7204-19	
Notes	<ul style="list-style-type: none"> Reupholster front, back, and seat consistent with existing. If mold is observed on padding, notify Government immediately. Replace, nailhead trim in kind, where existing. Provide individually placed tacks, Antique Brass finish. 	
	Upholstery	Nailhead Trim
		
Refinishing Requirements		
Finish	Match existing finish. Infill and touch up wear and damage on legs, arms, stretchers, and frame.	
Repair Requirements		
	Not Applicable	
General Notes	1. Basis of Design does not limit the selection of equivalent items, when approved by the Government. 2. Provide Basis of Design finishes and/or upholstery or Government shall select from full range of manufacturer's finishes and fabrics/leathers at no additional charge to the Government. 3. Protect during transport. Any damage sustained shall be repaired to the satisfaction of the U.S. Courts or item shall be replaced at no additional cost to the U.S. Courts. 4. Metal court tag with item number will be on rear stringer of chair.	

REUPHOLSTERY DATA SHEET

Project Name: AOUSC - Thomas G. Abernethy Federal Building

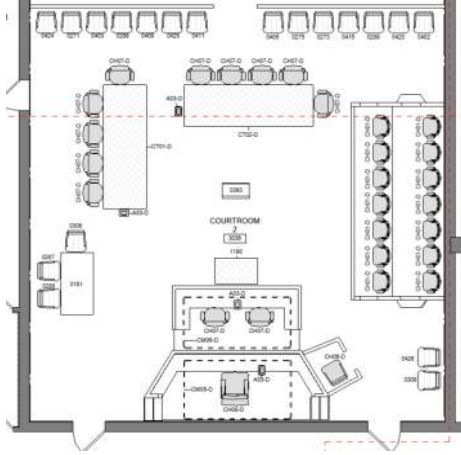



Project Address: Aberdeen, MS

Item		Item Code
Side Chair		0425
Furniture Item		
Dimensions	23"W x 25"D x 37"H, 20"SH, 26"AH	
Current Location	BG Storage, West Point, MS	
Location in Courthouse	3036 - Courtroom 2	
	District Court	
		
		
Reupholstery Requirements		
Upholstery Basis of Design	Anzea Copy Cow, Andalusian Grey #7204-19	
Notes	<ul style="list-style-type: none"> Reupholster front, back, and seat consistent with existing. If mold is observed on padding, notify Government immediately. Replace, nailhead trim in kind, where existing. Provide individually placed tacks, Antique Brass finish. 	
	Upholstery	Nailhead Trim
		
Refinishing Requirements		
Finish	Match existing finish. Infill and touch up wear and damage on legs, arms, stretchers, and frame.	
Repair Requirements		
	Not Applicable	
General Notes	1. Basis of Design does not limit the selection of equivalent items, when approved by the Government. 2. Provide Basis of Design finishes and/or upholstery or Government shall select from full range of manufacturer's finishes and fabrics/leathers at no additional charge to the Government. 3. Protect during transport. Any damage sustained shall be repaired to the satisfaction of the U.S. Courts or item shall be replaced at no additional cost to the U.S. Courts. 4. Metal court tag with item number will be on rear stringer of chair.	

REUPHOLSTERY DATA SHEET

Project Name: AOUSC - Thomas G. Abernethy Federal Building

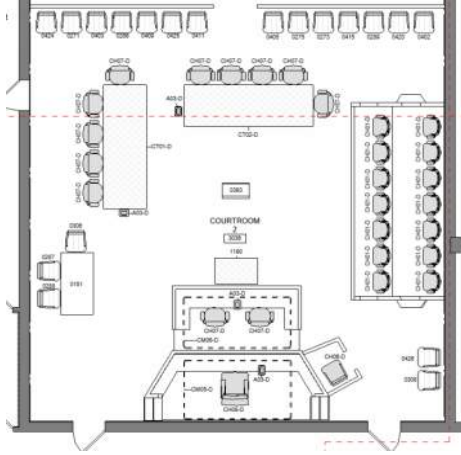



Project Address: Aberdeen, MS

Item		Item Code
Side Chair		0411
Furniture Item		
Dimensions	23"W x 25"D x 37"H, 20"SH, 26"AH	
Current Location	BG Storage, West Point, MS	
Location in Courthouse	3036 - Courtroom 2	
	District Court	
		
		
Reupholstery Requirements		
Upholstery Basis of Design	Anzea Copy Cow, Andalusian Grey #7204-19	
Notes	<ul style="list-style-type: none"> Reupholster front, back, and seat consistent with existing. If mold is observed on padding, notify Government immediately. Replace, nailhead trim in kind, where existing. Provide individually placed tacks, Antique Brass finish. 	
	Upholstery 	Nailhead Trim 
Refinishing Requirements		
Finish	Match existing finish. Infill and touch up wear and damage on legs, arms, stretchers, and frame.	
Repair Requirements		
	Not Applicable	
General Notes	1. Basis of Design does not limit the selection of equivalent items, when approved by the Government. 2. Provide Basis of Design finishes and/or upholstery or Government shall select from full range of manufacturer's finishes and fabrics/leathers at no additional charge to the Government. 3. Protect during transport. Any damage sustained shall be repaired to the satisfaction of the U.S. Courts or item shall be replaced at no additional cost to the U.S. Courts. 4. Metal court tag with item number will be on rear stringer of chair.	

REUPHOLSTERY DATA SHEET

Project Name: AOUSC - Thomas G. Abernethy Federal Building

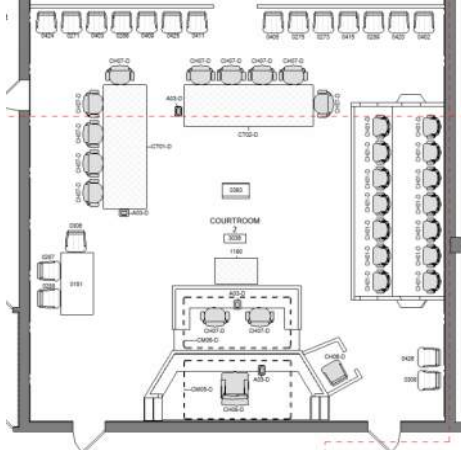



Project Address: Aberdeen, MS

Item		Item Code
Side Chair		0405
Furniture Item		
Dimensions	23"W x 25"D x 37"H, 20"SH, 26"AH	
Current Location	BG Storage, West Point, MS	
Location in Courthouse	3036 - Courtroom 2	
	District Court	
		
		
Reupholstery Requirements		
Upholstery Basis of Design	Anzea Copy Cow, Andalusian Grey #7204-19	
Notes	<ul style="list-style-type: none"> Reupholster front, back, and seat consistent with existing. If mold is observed on padding, notify Government immediately. Replace, nailhead trim in kind, where existing. Provide individually placed tacks, Antique Brass finish. 	
	Upholstery	Nailhead Trim
		
Refinishing Requirements		
Finish	Match existing finish. Infill and touch up wear and damage on legs, arms, stretchers, and frame.	
Repair Requirements		
	Not Applicable	
General Notes	1. Basis of Design does not limit the selection of equivalent items, when approved by the Government. 2. Provide Basis of Design finishes and/or upholstery or Government shall select from full range of manufacturer's finishes and fabrics/leathers at no additional charge to the Government. 3. Protect during transport. Any damage sustained shall be repaired to the satisfaction of the U.S. Courts or item shall be replaced at no additional cost to the U.S. Courts. 4. Metal court tag with item number will be on rear stringer of chair.	

REUPHOLSTERY DATA SHEET

Project Name: AOUSC - Thomas G. Abernethy Federal Building

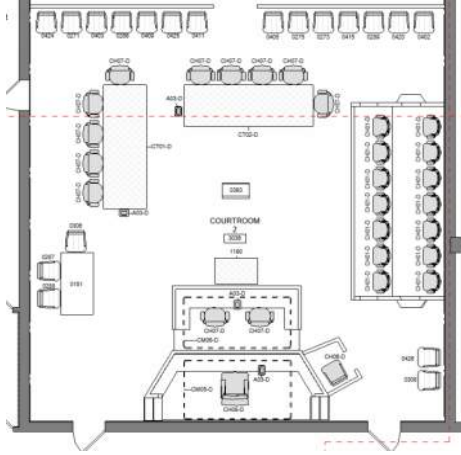



Project Address: Aberdeen, MS

Item		Item Code
Side Chair		0275
Furniture Item		
Dimensions	23"W x 25"D x 37"H, 20"SH, 26"AH	
Current Location	BG Storage, West Point, MS	
Location in Courthouse	3036 - Courtroom 2	
	District Court	
		
		
Reupholstery Requirements		
Upholstery Basis of Design	Anzea Copy Cow, Andalusian Grey #7204-19	
Notes	<ul style="list-style-type: none"> Reupholster front, back, and seat consistent with existing. If mold is observed on padding, notify Government immediately. Replace, nailhead trim in kind, where existing. Provide individually placed tacks, Antique Brass finish. 	
	Upholstery 	Nailhead Trim 
Refinishing Requirements		
Finish	Match existing finish. Infill and touch up wear and damage on legs, arms, stretchers, and frame.	
Repair Requirements		
	Not Applicable	
General Notes	1. Basis of Design does not limit the selection of equivalent items, when approved by the Government. 2. Provide Basis of Design finishes and/or upholstery or Government shall select from full range of manufacturer's finishes and fabrics/leathers at no additional charge to the Government. 3. Protect during transport. Any damage sustained shall be repaired to the satisfaction of the U.S. Courts or item shall be replaced at no additional cost to the U.S. Courts. 4. Metal court tag with item number will be on rear stringer of chair.	

REUPHOLSTERY DATA SHEET

Project Name: AOUSC - Thomas G. Abernethy Federal Building

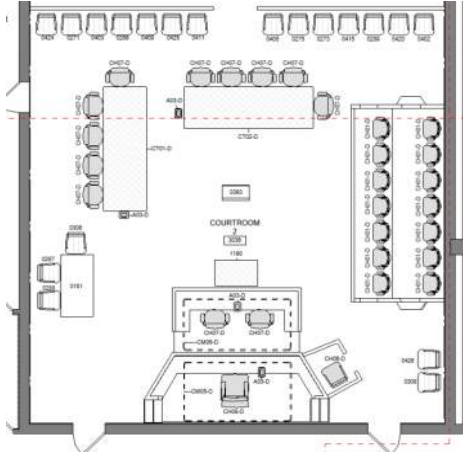



Project Address: Aberdeen, MS

Item		Item Code
Side Chair		0273
Furniture Item		
Dimensions	23"W x 25"D x 37"H, 20"SH, 26"AH	
Current Location	BG Storage, West Point, MS	
Location in Courthouse	3036 - Courtroom 2	
	District Court	
		
		
Reupholstery Requirements		
Upholstery Basis of Design	Anzea Copy Cow, Andalusian Grey #7204-19	
Notes	<ul style="list-style-type: none"> • Reupholster front, back, and seat consistent with existing. • If mold is observed on padding, notify Government immediately. • Replace, nailhead trim in kind, where existing. Provide individually placed tacks, Antique Brass finish. 	
	Upholstery 	Nailhead Trim 
Refinishing Requirements		
Finish	Match existing finish. Infill and touch up wear and damage on legs, arms, stretchers, and frame.	
Repair Requirements		
	Not Applicable	
General Notes	1. Basis of Design does not limit the selection of equivalent items, when approved by the Government. 2. Provide Basis of Design finishes and/or upholstery or Government shall select from full range of manufacturer's finishes and fabrics/leathers at no additional charge to the Government. 3. Protect during transport. Any damage sustained shall be repaired to the satisfaction of the U.S. Courts or item shall be replaced at no additional cost to the U.S. Courts. 4. Metal court tag with item number will be on rear stringer of chair.	

REUPHOLSTERY DATA SHEET

Project Name: AOUSC - Thomas G. Abernethy Federal Building

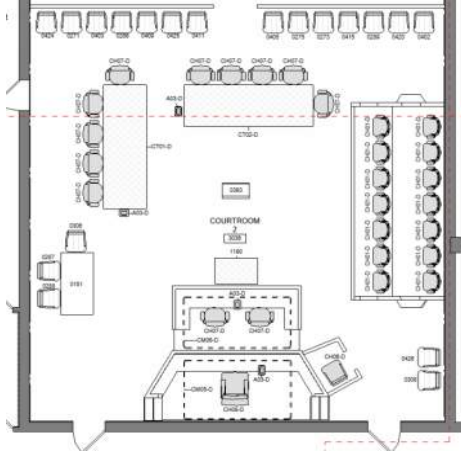



Project Address: Aberdeen, MS

Item		Item Code
Side Chair		0415
Furniture Item		
Dimensions	23"W x 25"D x 37"H, 20"SH, 26"AH	
Current Location	BG Storage, West Point, MS	
Location in Courthouse	3036 - Courtroom 2	
	District Court	
		
		
Reupholstery Requirements		
Upholstery Basis of Design	Anzea Copy Cow, Andalusian Grey #7204-19	
Notes	<ul style="list-style-type: none"> Reupholster front, back, and seat consistent with existing. If mold is observed on padding, notify Government immediately. Replace, nailhead trim in kind, where existing. Provide individually placed tacks, Antique Brass finish. 	
	Upholstery 	Nailhead Trim 
Refinishing Requirements		
Finish	Match existing finish. Infill and touch up wear and damage on legs, arms, stretchers, and frame.	
Repair Requirements		
	Not Applicable	
General Notes	1. Basis of Design does not limit the selection of equivalent items, when approved by the Government. 2. Provide Basis of Design finishes and/or upholstery or Government shall select from full range of manufacturer's finishes and fabrics/leathers at no additional charge to the Government. 3. Protect during transport. Any damage sustained shall be repaired to the satisfaction of the U.S. Courts or item shall be replaced at no additional cost to the U.S. Courts. 4. Metal court tag with item number will be on rear stringer of chair.	

REUPHOLSTERY DATA SHEET

Project Name: AOUSC - Thomas G. Abernethy Federal Building

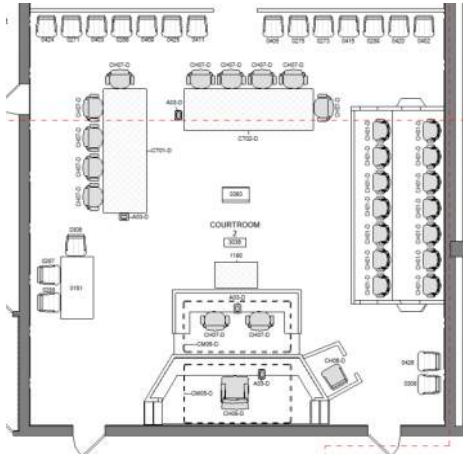



Project Address: Aberdeen, MS

Item		Item Code
Side Chair		0289
Furniture Item		
Dimensions	23"W x 25"D x 37"H, 20"SH, 26"AH	
Current Location	BG Storage, West Point, MS	
Location in Courthouse	3036 - Courtroom 2	
	District Court	
		
		
Reupholstery Requirements		
Upholstery Basis of Design	Anzea Copy Cow, Andalusian Grey #7204-19	
Notes	<ul style="list-style-type: none"> • Reupholster front, back, and seat consistent with existing. • If mold is observed on padding, notify Government immediately. • Replace, nailhead trim in kind, where existing. Provide individually placed tacks, Antique Brass finish. 	
	Upholstery	Nailhead Trim
		
Refinishing Requirements		
Finish	Match existing finish. Infill and touch up wear and damage on legs, arms, stretchers, and frame.	
Repair Requirements		
	Not Applicable	
General Notes	1. Basis of Design does not limit the selection of equivalent items, when approved by the Government. 2. Provide Basis of Design finishes and/or upholstery or Government shall select from full range of manufacturer's finishes and fabrics/leathers at no additional charge to the Government. 3. Protect during transport. Any damage sustained shall be repaired to the satisfaction of the U.S. Courts or item shall be replaced at no additional cost to the U.S. Courts. 4. Metal court tag with item number will be on rear stringer of chair.	

REUPHOLSTERY DATA SHEET

Project Name: AOUSC - Thomas G. Abernethy Federal Building

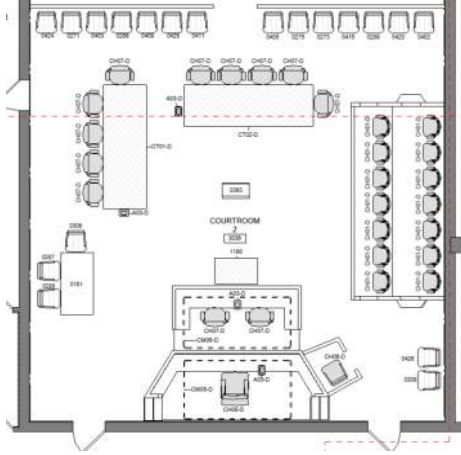



Project Address: Aberdeen, MS

Item		Item Code
Side Chair		0420
Furniture Item		
Dimensions	23"W x 25"D x 37"H, 20"SH, 26"AH	
Current Location	BG Storage, West Point, MS	
Location in Courthouse	3036 - Courtroom 2	
	District Court	
		
		
Reupholstery Requirements		
Upholstery Basis of Design	Anzea Copy Cow, Andalusian Grey #7204-19	
Notes	<ul style="list-style-type: none"> • Reupholster front, back, and seat consistent with existing. • If mold is observed on padding, notify Government immediately. • Replace, nailhead trim in kind, where existing. Provide individually placed tacks, Antique Brass finish. 	
	Upholstery	Nailhead Trim
		
Refinishing Requirements		
Finish	Match existing finish. Infill and touch up wear and damage on legs, arms, stretchers, and frame.	
Repair Requirements		
	Not Applicable	
General Notes	1. Basis of Design does not limit the selection of equivalent items, when approved by the Government. 2. Provide Basis of Design finishes and/or upholstery or Government shall select from full range of manufacturer's finishes and fabrics/leathers at no additional charge to the Government. 3. Protect during transport. Any damage sustained shall be repaired to the satisfaction of the U.S. Courts or item shall be replaced at no additional cost to the U.S. Courts. 4. Metal court tag with item number will be on rear stringer of chair.	

REUPHOLSTERY DATA SHEET

Project Name: AOUSC - Thomas G. Abernethy Federal Building

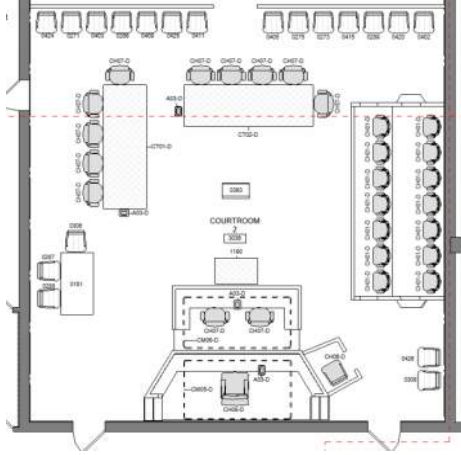

Project Address: Aberdeen, MS

Item		Item Code
Side Chair		0402
Furniture Item		
Dimensions	23"W x 25"D x 37"H, 20"SH, 26"AH	
Current Location	BG Storage, West Point, MS	
Location in Courthouse	3036 - Courtroom 2	
	District Court	
		
		
Reupholstery Requirements		
Upholstery Basis of Design	Anzea Copy Cow, Andalusian Grey #7204-19	
Notes	<ul style="list-style-type: none"> • Reupholster front, back, and seat consistent with existing. • If mold is observed on padding, notify Government immediately. • Replace, nailhead trim in kind, where existing. Provide individually placed tacks, Antique Brass finish. 	
	Upholstery	Nailhead Trim
		
Refinishing Requirements		
Finish	Match existing finish. Infill and touch up wear and damage on legs, arms, stretchers, and frame.	
Repair Requirements		
	Not Applicable	
General Notes	1. Basis of Design does not limit the selection of equivalent items, when approved by the Government. 2. Provide Basis of Design finishes and/or upholstery or Government shall select from full range of manufacturer's finishes and fabrics/leathers at no additional charge to the Government. 3. Protect during transport. Any damage sustained shall be repaired to the satisfaction of the U.S. Courts or item shall be replaced at no additional cost to the U.S. Courts. 4. Metal court tag with item number will be on rear stringer of chair.	

REUPHOLSTERY DATA SHEET

Project Name: AOUSC - Thomas G. Abernethy Federal Building





Project Address: Aberdeen, MS

Item		Item Code
Side Chair		0306
Furniture Item		
Dimensions	23"W x 25"D x 37"H, 20"SH, 26"AH	
Current Location	BG Storage, West Point, MS	
Location in Courthouse	3036 - Courtroom 2	
	District Court	
		
		
Reupholstery Requirements		
Upholstery Basis of Design	Anzea Copy Cow, Andalusian Grey #7204-19	<div style="display: flex; justify-content: space-around;"> <div style="text-align: center;"> Upholstery  </div> <div style="text-align: center;"> Nailhead Trim  </div> </div>
Notes	<ul style="list-style-type: none"> Reupholster front, back, and seat consistent with existing. If mold is observed on padding, notify Government immediately. Replace, nailhead trim in kind, where existing. Provide individually placed tacks, Antique Brass finish. 	
Refinishing Requirements		
Finish	Match existing finish. Infill and touch up wear and damage on legs, arms, stretchers, and frame.	
Repair Requirements		
	Not Applicable	
General Notes	1. Basis of Design does not limit the selection of equivalent items, when approved by the Government. 2. Provide Basis of Design finishes and/or upholstery or Government shall select from full range of manufacturer's finishes and fabrics/leathers at no additional charge to the Government. 3. Protect during transport. Any damage sustained shall be repaired to the satisfaction of the U.S. Courts or item shall be replaced at no additional cost to the U.S. Courts. 4. Metal court tag with item number will be on rear stringer of chair.	

REUPHOLSTERY DATA SHEET

Project Name: AOUSC - Thomas G. Abernethy Federal Building

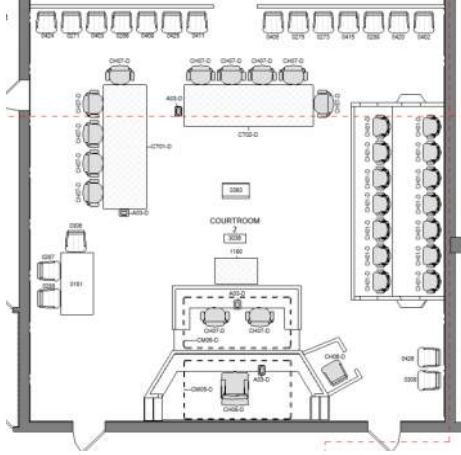



Project Address: Aberdeen, MS

Item		Item Code
Side Chair		0287
Furniture Item		
Dimensions	23"W x 25"D x 37"H, 20"SH, 26"AH	
Current Location	BG Storage, West Point, MS	
Location in Courthouse	3036 - Courtroom 2	
	District Court	
		
		
Reupholstery Requirements		
Upholstery Basis of Design	Anzea Copy Cow, Andalusian Grey #7204-19	
Notes	<ul style="list-style-type: none"> • Reupholster front, back, and seat consistent with existing. • If mold is observed on padding, notify Government immediately. • Replace, nailhead trim in kind, where existing. Provide individually placed tacks, Antique Brass finish. 	
	Upholstery	Nailhead Trim
		
Refinishing Requirements		
Finish	Match existing finish. Infill and touch up wear and damage on legs, arms, stretchers, and frame.	
Repair Requirements		
	Not Applicable	
General Notes	1. Basis of Design does not limit the selection of equivalent items, when approved by the Government. 2. Provide Basis of Design finishes and/or upholstery or Government shall select from full range of manufacturer's finishes and fabrics/leathers at no additional charge to the Government. 3. Protect during transport. Any damage sustained shall be repaired to the satisfaction of the U.S. Courts or item shall be replaced at no additional cost to the U.S. Courts. 4. Metal court tag with item number will be on rear stringer of chair.	

REUPHOLSTERY DATA SHEET

Project Name: AOUSC - Thomas G. Abernethy Federal Building

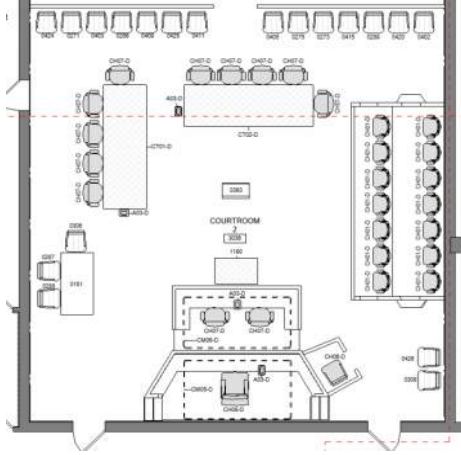



Project Address: Aberdeen, MS

Item		Item Code
Side Chair		0288
Furniture Item		
Dimensions	23"W x 25"D x 37"H, 20"SH, 26"AH	
Current Location	BG Storage, West Point, MS	
Location in Courthouse	3036 - Courtroom 2	
	District Court	
		
		
Reupholstery Requirements		
Upholstery Basis of Design	Anzea Copy Cow, Andalusian Grey #7204-19	
Notes	<ul style="list-style-type: none"> • Reupholster front, back, and seat consistent with existing. • If mold is observed on padding, notify Government immediately. • Replace, nailhead trim in kind, where existing. Provide individually placed tacks, Antique Brass finish. 	
	Upholstery 	Nailhead Trim 
Refinishing Requirements		
Finish	Match existing finish. Infill and touch up wear and damage on legs, arms, stretchers, and frame.	
Repair Requirements		
	Not Applicable	
General Notes	1. Basis of Design does not limit the selection of equivalent items, when approved by the Government. 2. Provide Basis of Design finishes and/or upholstery or Government shall select from full range of manufacturer's finishes and fabrics/leathers at no additional charge to the Government. 3. Protect during transport. Any damage sustained shall be repaired to the satisfaction of the U.S. Courts or item shall be replaced at no additional cost to the U.S. Courts. 4. Metal court tag with item number will be on rear stringer of chair.	

REUPHOLSTERY DATA SHEET

Project Name: AOUSC - Thomas G. Abernethy Federal Building

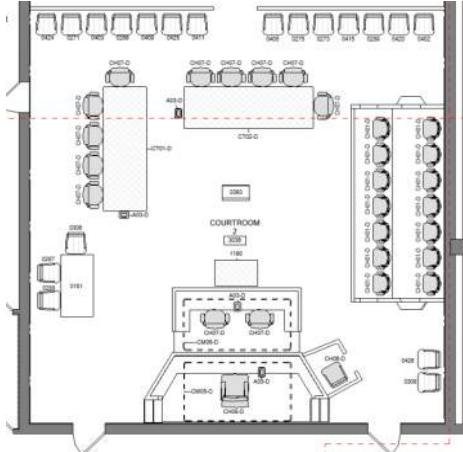



Project Address: Aberdeen, MS

Item		Item Code
Side Chair		0308
Furniture Item		
Dimensions	23"W x 25"D x 37"H, 20"SH, 26"AH	
Current Location	BG Storage, West Point, MS	
Location in Courthouse	3036 - Courtroom 2	
	District Court	
		
		
Reupholstery Requirements		
Upholstery Basis of Design	Anzea Copy Cow, Andalusian Grey #7204-19	
Notes	<ul style="list-style-type: none"> • Reupholster front, back, and seat consistent with existing. • If mold is observed on padding, notify Government immediately. • Replace, nailhead trim in kind, where existing. Provide individually placed tacks, Antique Brass finish. 	
	Upholstery	Nailhead Trim
		
Refinishing Requirements		
Finish	Match existing finish. Infill and touch up wear and damage on legs, arms, stretchers, and frame.	
Repair Requirements		
	Not Applicable	
General Notes	1. Basis of Design does not limit the selection of equivalent items, when approved by the Government. 2. Provide Basis of Design finishes and/or upholstery or Government shall select from full range of manufacturer's finishes and fabrics/leathers at no additional charge to the Government. 3. Protect during transport. Any damage sustained shall be repaired to the satisfaction of the U.S. Courts or item shall be replaced at no additional cost to the U.S. Courts. 4. Metal court tag with item number will be on rear stringer of chair.	

REUPHOLSTERY DATA SHEET

Project Name: AOUSC - Thomas G. Abernethy Federal Building

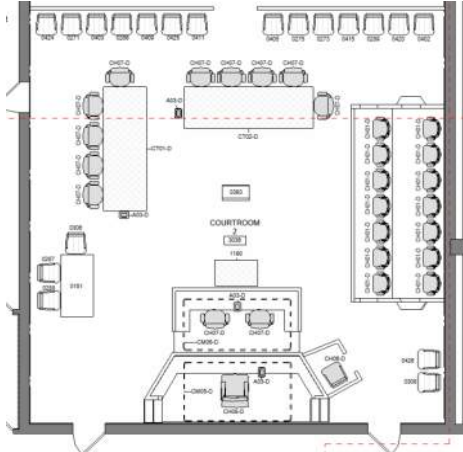



Project Address: Aberdeen, MS

Item		Item Code
Side Chair		0426
Furniture Item		
Dimensions	23"W x 25"D x 37"H, 20"SH, 26"AH	
Current Location	BG Storage, West Point, MS	
Location in Courthouse	3036 - Courtroom 2	
	District Court	
		
		
Reupholstery Requirements		
Upholstery Basis of Design	Anzea Copy Cow, Andalusian Grey #7204-19	
Notes	<ul style="list-style-type: none"> • Reupholster front, back, and seat consistent with existing. • If mold is observed on padding, notify Government immediately. • Replace, nailhead trim in kind, where existing. Provide individually placed tacks, Antique Brass finish. 	
	Upholstery	Nailhead Trim
		
Refinishing Requirements		
Finish	Match existing finish. Infill and touch up wear and damage on legs, arms, stretchers, and frame.	
Repair Requirements		
	Not Applicable	
General Notes	1. Basis of Design does not limit the selection of equivalent items, when approved by the Government. 2. Provide Basis of Design finishes and/or upholstery or Government shall select from full range of manufacturer's finishes and fabrics/leathers at no additional charge to the Government. 3. Protect during transport. Any damage sustained shall be repaired to the satisfaction of the U.S. Courts or item shall be replaced at no additional cost to the U.S. Courts. 4. Metal court tag with item number will be on rear stringer of chair.	

REUPHOLSTERY DATA SHEET

Project Name: AOUSC - Thomas G. Abernethy Federal Building

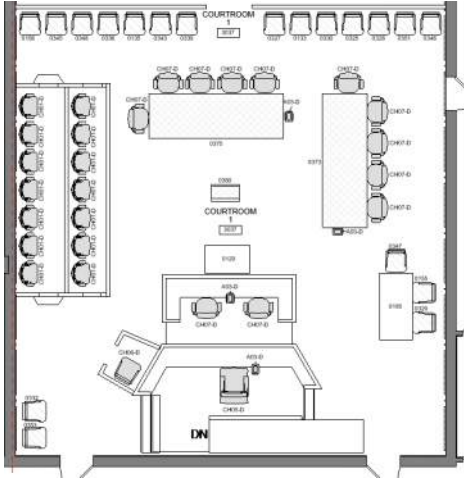



Project Address: Aberdeen, MS

Item		Item Code
Side Chair		0329
Furniture Item		
Dimensions	23"W x 25"D x 37"H, 20"SH, 26"AH	
Current Location	BG Storage, West Point, MS	
Location in Courthouse	3037 - Courtroom 1	
	District Court	
		
		
Reupholstery Requirements		
Upholstery Basis of Design	Anzea Copy Cow, Andalusian Grey #7204-19	
Notes	<ul style="list-style-type: none"> • Reupholster front, back, and seat consistent with existing. • If mold is observed on padding, notify Government immediately. • Replace, nailhead trim in kind, where existing. Provide individually placed tacks, Antique Brass finish. 	
		
Refinishing Requirements		
Finish	Not Applicable	
Repair Requirements		
	Not Applicable	
General Notes	1. Basis of Design does not limit the selection of equivalent items, when approved by the Government. 2. Provide Basis of Design finishes and/or upholstery or Government shall select from full range of manufacturer's finishes and fabrics/leathers at no additional charge to the Government. 3. Protect during transport. Any damage sustained shall be repaired to the satisfaction of the U.S. Courts or item shall be replaced at no additional cost to the U.S. Courts. 4. Metal court tag with item number will be on rear stringer of chair.	

REUPHOLSTERY DATA SHEET

Project Name: AOUSC - Thomas G. Abernethy Federal Building

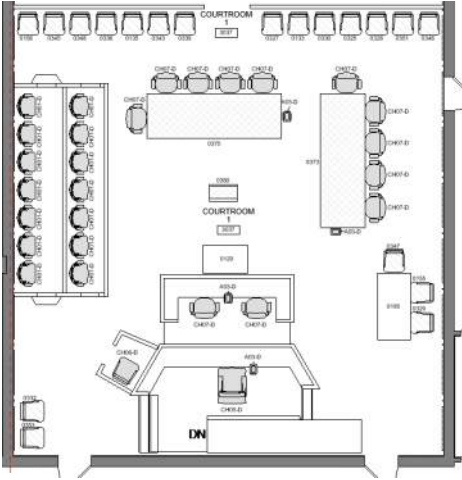



Project Address: Aberdeen, MS

Item		Item Code
Side Chair		0347
Furniture Item		
Dimensions	23"W x 25"D x 37"H, 20"SH, 26"AH	
Current Location	BG Storage, West Point, MS	
Location in Courthouse	3037 - Courtroom 1	
	District Court	
		
		
Reupholstery Requirements		
Upholstery Basis of Design	Anzea Copy Cow, Andalusian Grey #7204-19	
Notes	<ul style="list-style-type: none"> • Reupholster front, back, and seat consistent with existing. • If mold is observed on padding, notify Government immediately. • Replace, nailhead trim in kind, where existing. Provide individually placed tacks, Antique Brass finish. 	
	Upholstery 	Nailhead Trim 
Refinishing Requirements		
Finish	Not Applicable	
Repair Requirements		
	Not Applicable	
General Notes	1. Basis of Design does not limit the selection of equivalent items, when approved by the Government. 2. Provide Basis of Design finishes and/or upholstery or Government shall select from full range of manufacturer's finishes and fabrics/leathers at no additional charge to the Government. 3. Protect during transport. Any damage sustained shall be repaired to the satisfaction of the U.S. Courts or item shall be replaced at no additional cost to the U.S. Courts. 4. Metal court tag with item number will be on rear stringer of chair.	

REUPHOLSTERY DATA SHEET

Project Name: AOUSC - Thomas G. Abernethy Federal Building

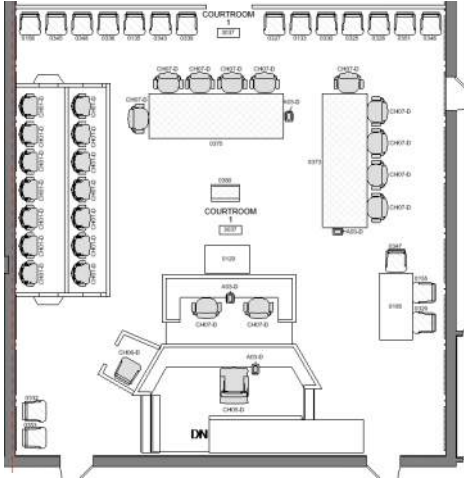



Project Address: Aberdeen, MS

Item		Item Code
Side Chair		0155
Furniture Item		
Dimensions	23"W x 25"D x 37"H, 20"SH, 26"AH	
Current Location	BG Storage, West Point, MS	
Location in Courthouse	3037 - Courtroom 1	
	District Court	
		
		
Reupholstery Requirements		
Upholstery Basis of Design	Anzea Copy Cow, Andalusian Grey #7204-19	
Notes	<ul style="list-style-type: none"> • Reupholster front, back, and seat consistent with existing. • If mold is observed on padding, notify Government immediately. • Replace, nailhead trim in kind, where existing. Provide individually placed tacks, Antique Brass finish. 	
	Upholstery 	Nailhead Trim 
Refinishing Requirements		
Finish	Not Applicable	
Repair Requirements		
	Not Applicable	
General Notes	1. Basis of Design does not limit the selection of equivalent items, when approved by the Government. 2. Provide Basis of Design finishes and/or upholstery or Government shall select from full range of manufacturer's finishes and fabrics/leathers at no additional charge to the Government. 3. Protect during transport. Any damage sustained shall be repaired to the satisfaction of the U.S. Courts or item shall be replaced at no additional cost to the U.S. Courts. 4. Metal court tag with item number will be on rear stringer of chair.	

REUPHOLSTERY DATA SHEET

Project Name: AOUSC - Thomas G. Abernethy Federal Building

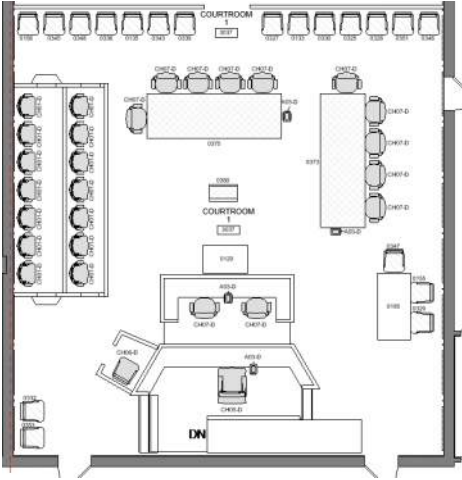



Project Address: Aberdeen, MS

Item		Item Code
Side Chair		0346
Furniture Item		
Dimensions	23"W x 25"D x 37"H, 20"SH, 26"AH	
Current Location	BG Storage, West Point, MS	
Location in Courthouse	3037 - Courtroom 1	
	District Court	
		
		
Reupholstery Requirements		
Upholstery Basis of Design	Anzea Copy Cow, Andalusian Grey #7204-19	
Notes	<ul style="list-style-type: none"> Reupholster front, back, and seat consistent with existing. If mold is observed on padding, notify Government immediately. Replace, nailhead trim in kind, where existing. Provide individually placed tacks, Antique Brass finish. 	
	Upholstery 	Nailhead Trim 
Refinishing Requirements		
Finish	Not Applicable	
Repair Requirements		
	Not Applicable	
General Notes	1. Basis of Design does not limit the selection of equivalent items, when approved by the Government. 2. Provide Basis of Design finishes and/or upholstery or Government shall select from full range of manufacturer's finishes and fabrics/leathers at no additional charge to the Government. 3. Protect during transport. Any damage sustained shall be repaired to the satisfaction of the U.S. Courts or item shall be replaced at no additional cost to the U.S. Courts. 4. Metal court tag with item number will be on rear stringer of chair.	

REUPHOLSTERY DATA SHEET

Project Name: AOUSC - Thomas G. Abernethy Federal Building

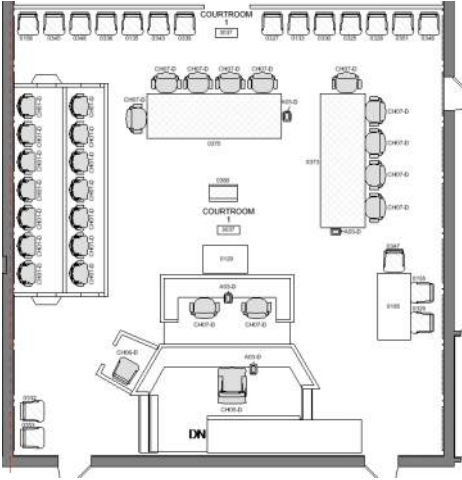



Project Address: Aberdeen, MS

Item		Item Code
Side Chair		0351
Furniture Item		
Dimensions	23"W x 25"D x 37"H, 20"SH, 26"AH	
Current Location	BG Storage, West Point, MS	
Location in Courthouse	3037 - Courtroom 1	
	District Court	
		
		
Reupholstery Requirements		
Upholstery Basis of Design	Anzea Copy Cow, Andalusian Grey #7204-19	
Notes	<ul style="list-style-type: none"> • Reupholster front, back, and seat consistent with existing. • If mold is observed on padding, notify Government immediately. • Replace, nailhead trim in kind, where existing. Provide individually placed tacks, Antique Brass finish. 	
	Upholstery 	Nailhead Trim 
Refinishing Requirements		
Finish	Not Applicable	
Repair Requirements		
	Not Applicable	
General Notes	1. Basis of Design does not limit the selection of equivalent items, when approved by the Government. 2. Provide Basis of Design finishes and/or upholstery or Government shall select from full range of manufacturer's finishes and fabrics/leathers at no additional charge to the Government. 3. Protect during transport. Any damage sustained shall be repaired to the satisfaction of the U.S. Courts or item shall be replaced at no additional cost to the U.S. Courts. 4. Metal court tag with item number will be on rear stringer of chair.	

REUPHOLSTERY DATA SHEET

Project Name: AOUSC - Thomas G. Abernethy Federal Building

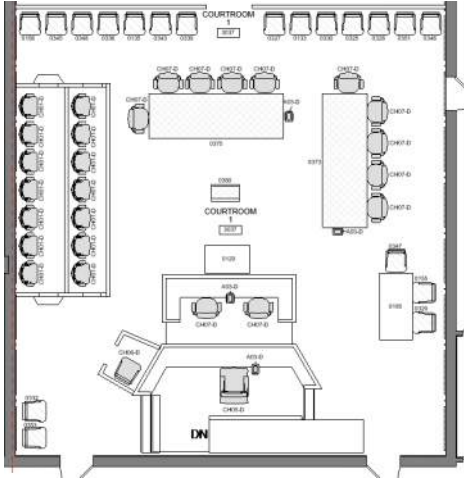



Project Address: Aberdeen, MS

Item		Item Code
Side Chair		0328
Furniture Item		
Dimensions	23"W x 25"D x 37"H, 20"SH, 26"AH	
Current Location	BG Storage, West Point, MS	
Location in Courthouse	3037 - Courtroom 1	
	District Court	
		
		
Reupholstery Requirements		
Upholstery Basis of Design	Anzea Copy Cow, Andalusian Grey #7204-19	
Notes	<ul style="list-style-type: none"> Reupholster front, back, and seat consistent with existing. If mold is observed on padding, notify Government immediately. Replace, nailhead trim in kind, where existing. Provide individually placed tacks, Antique Brass finish. 	
	Upholstery 	Nailhead Trim 
Refinishing Requirements		
Finish	Not Applicable	
Repair Requirements		
	Not Applicable	
General Notes	1. Basis of Design does not limit the selection of equivalent items, when approved by the Government. 2. Provide Basis of Design finishes and/or upholstery or Government shall select from full range of manufacturer's finishes and fabrics/leathers at no additional charge to the Government. 3. Protect during transport. Any damage sustained shall be repaired to the satisfaction of the U.S. Courts or item shall be replaced at no additional cost to the U.S. Courts. 4. Metal court tag with item number will be on rear stringer of chair.	

REUPHOLSTERY DATA SHEET

Project Name: AOUSC - Thomas G. Abernethy Federal Building

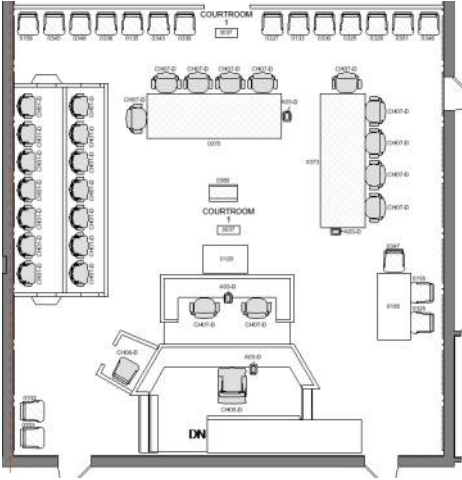



Project Address: Aberdeen, MS

Item		Item Code
Side Chair		0325
Furniture Item		
Dimensions	23"W x 25"D x 37"H, 20"SH, 26"AH	
Current Location	BG Storage, West Point, MS	
Location in Courthouse	3037 - Courtroom 1	
	District Court	
		
		
Reupholstery Requirements		
Upholstery Basis of Design	Anzea Copy Cow, Andalusian Grey #7204-19	
Notes	<ul style="list-style-type: none"> Reupholster front, back, and seat consistent with existing. If mold is observed on padding, notify Government immediately. Replace, nailhead trim in kind, where existing. Provide individually placed tacks, Antique Brass finish. 	
	Upholstery 	Nailhead Trim 
Refinishing Requirements		
Finish	Not Applicable	
Repair Requirements		
	Not Applicable	
General Notes	1. Basis of Design does not limit the selection of equivalent items, when approved by the Government. 2. Provide Basis of Design finishes and/or upholstery or Government shall select from full range of manufacturer's finishes and fabrics/leathers at no additional charge to the Government. 3. Protect during transport. Any damage sustained shall be repaired to the satisfaction of the U.S. Courts or item shall be replaced at no additional cost to the U.S. Courts. 4. Metal court tag with item number will be on rear stringer of chair.	

REUPHOLSTERY DATA SHEET

Project Name: AOUSC - Thomas G. Abernethy Federal Building

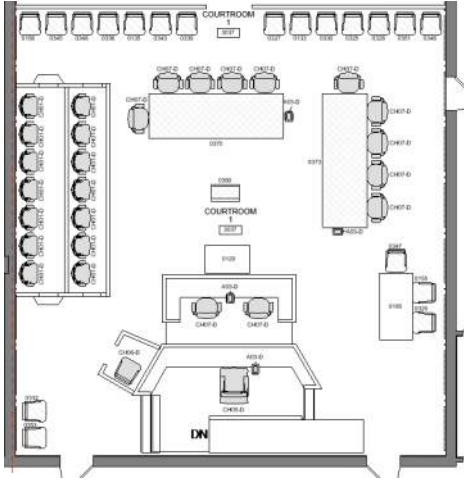



Project Address: Aberdeen, MS

Item		Item Code
Side Chair		0330
Furniture Item		
Dimensions	23"W x 25"D x 37"H, 20"SH, 26"AH	
Current Location	BG Storage, West Point, MS	
Location in Courthouse	3037 - Courtroom 1	
	District Court	
		
		
Reupholstery Requirements		
Upholstery Basis of Design	Anzea Copy Cow, Andalusian Grey #7204-19	
Notes	<ul style="list-style-type: none"> • Reupholster front, back, and seat consistent with existing. • If mold is observed on padding, notify Government immediately. • Replace, nailhead trim in kind, where existing. Provide individually placed tacks, Antique Brass finish. 	
	Upholstery 	Nailhead Trim 
Refinishing Requirements		
Finish	Not Applicable	
Repair Requirements		
	Not Applicable	
General Notes	1. Basis of Design does not limit the selection of equivalent items, when approved by the Government. 2. Provide Basis of Design finishes and/or upholstery or Government shall select from full range of manufacturer's finishes and fabrics/leathers at no additional charge to the Government. 3. Protect during transport. Any damage sustained shall be repaired to the satisfaction of the U.S. Courts or item shall be replaced at no additional cost to the U.S. Courts. 4. Metal court tag with item number will be on rear stringer of chair.	

REUPHOLSTERY DATA SHEET

Project Name: AOUSC - Thomas G. Abernethy Federal Building

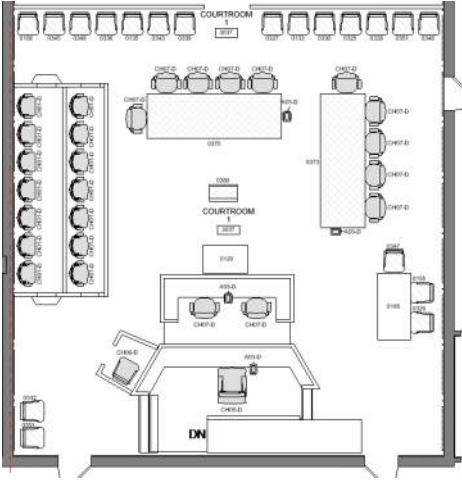



Project Address: Aberdeen, MS

Item		Item Code
Side Chair		0133
Furniture Item		
Dimensions	23"W x 25"D x 37"H, 20"SH, 26"AH	
Current Location	BG Storage, West Point, MS	
Location in Courthouse	3037 - Courtroom 1	
	District Court	
		
		
Reupholstery Requirements		
Upholstery Basis of Design	Anzea Copy Cow, Andalusian Grey #7204-19	
Notes	<ul style="list-style-type: none"> • Reupholster front, back, and seat consistent with existing. • If mold is observed on padding, notify Government immediately. • Replace, nailhead trim in kind, where existing. Provide individually placed tacks, Antique Brass finish. 	
	Upholstery 	Nailhead Trim 
Refinishing Requirements		
Finish	Not Applicable	
Repair Requirements		
	Not Applicable	
General Notes	1. Basis of Design does not limit the selection of equivalent items, when approved by the Government. 2. Provide Basis of Design finishes and/or upholstery or Government shall select from full range of manufacturer's finishes and fabrics/leathers at no additional charge to the Government. 3. Protect during transport. Any damage sustained shall be repaired to the satisfaction of the U.S. Courts or item shall be replaced at no additional cost to the U.S. Courts. 4. Metal court tag with item number will be on rear stringer of chair.	

REUPHOLSTERY DATA SHEET

Project Name: AOUSC - Thomas G. Abernethy Federal Building

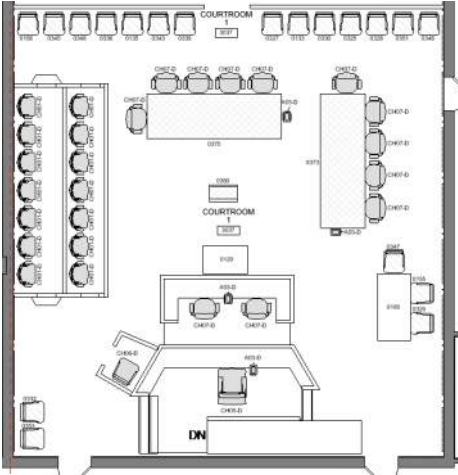



Project Address: Aberdeen, MS

Item		Item Code
Side Chair		0327
Furniture Item		
Dimensions	23"W x 25"D x 37"H, 20"SH, 26"AH	
Current Location	BG Storage, West Point, MS	
Location in Courthouse	3037 - Courtroom 1	
	District Court	
		
		
Reupholstery Requirements		
Upholstery Basis of Design	Anzea Copy Cow, Andalusian Grey #7204-19	
Notes	<ul style="list-style-type: none"> • Reupholster front, back, and seat consistent with existing. • If mold is observed on padding, notify Government immediately. • Replace, nailhead trim in kind, where existing. Provide individually placed tacks, Antique Brass finish. 	
		
Refinishing Requirements		
Finish	Not Applicable	
Repair Requirements		
	Not Applicable	
General Notes	1. Basis of Design does not limit the selection of equivalent items, when approved by the Government. 2. Provide Basis of Design finishes and/or upholstery or Government shall select from full range of manufacturer's finishes and fabrics/leathers at no additional charge to the Government. 3. Protect during transport. Any damage sustained shall be repaired to the satisfaction of the U.S. Courts or item shall be replaced at no additional cost to the U.S. Courts. 4. Metal court tag with item number will be on rear stringer of chair.	

REUPHOLSTERY DATA SHEET

Project Name: AOUSC - Thomas G. Abernethy Federal Building

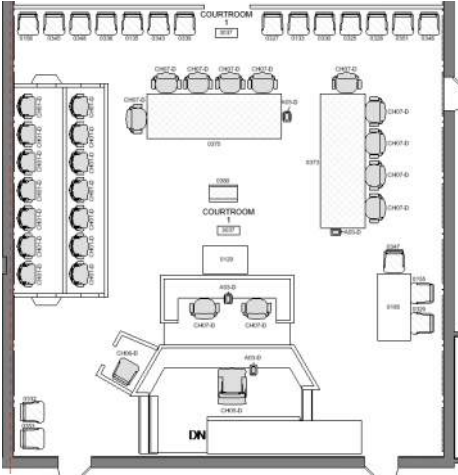



Project Address: Aberdeen, MS

Item		Item Code
Side Chair		0339
Furniture Item		
Dimensions	23"W x 25"D x 37"H, 20"SH, 26"AH	
Current Location	BG Storage, West Point, MS	
Location in Courthouse	3037 - Courtroom 1	
	District Court	
		
		
Reupholstery Requirements		
Upholstery Basis of Design	Anzea Copy Cow, Andalusian Grey #7204-19	<div style="display: flex; justify-content: space-around;"> <div style="text-align: center;"> Upholstery  </div> <div style="text-align: center;"> Nailhead Trim  </div> </div>
Notes	<ul style="list-style-type: none"> • Reupholster front, back, and seat consistent with existing. • If mold is observed on padding, notify Government immediately. • Replace, nailhead trim in kind, where existing. Provide individually placed tacks, Antique Brass finish. 	
Refinishing Requirements		
Finish	Not Applicable	
Repair Requirements		
	Not Applicable	
General Notes	<ol style="list-style-type: none"> 1. Basis of Design does not limit the selection of equivalent items, when approved by the Government. 2. Provide Basis of Design finishes and/or upholstery or Government shall select from full range of manufacturer's finishes and fabrics/leathers at no additional charge to the Government. 3. Protect during transport. Any damage sustained shall be repaired to the satisfaction of the U.S. Courts or item shall be replaced at no additional cost to the U.S. Courts. 4. Metal court tag with item number will be on rear stringer of chair. 	

REUPHOLSTERY DATA SHEET

Project Name: AOUSC - Thomas G. Abernethy Federal Building

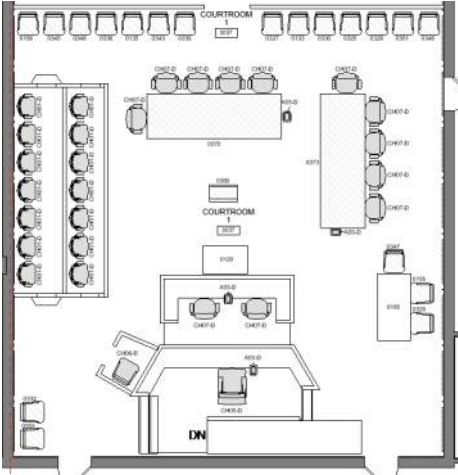



Project Address: Aberdeen, MS

Item		Item Code
Side Chair		0343
Furniture Item		
Dimensions	23"W x 25"D x 37"H, 20"SH, 26"AH	
Current Location	BG Storage, West Point, MS	
Location in Courthouse	3037 - Courtroom 1	
	District Court	
		
		
Reupholstery Requirements		
Upholstery Basis of Design	Anzea Copy Cow, Andalusian Grey #7204-19	
Notes	<ul style="list-style-type: none"> • Reupholster front, back, and seat consistent with existing. • If mold is observed on padding, notify Government immediately. • Replace, nailhead trim in kind, where existing. Provide individually placed tacks, Antique Brass finish. 	
	Upholstery 	Nailhead Trim 
Refinishing Requirements		
Finish	Not Applicable	
Repair Requirements		
	Not Applicable	
General Notes	1. Basis of Design does not limit the selection of equivalent items, when approved by the Government. 2. Provide Basis of Design finishes and/or upholstery or Government shall select from full range of manufacturer's finishes and fabrics/leathers at no additional charge to the Government. 3. Protect during transport. Any damage sustained shall be repaired to the satisfaction of the U.S. Courts or item shall be replaced at no additional cost to the U.S. Courts. 4. Metal court tag with item number will be on rear stringer of chair.	

REUPHOLSTERY DATA SHEET

Project Name: AOUSC - Thomas G. Abernethy Federal Building

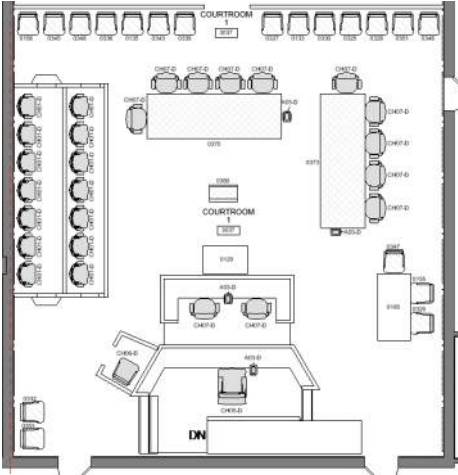



Project Address: Aberdeen, MS

Item		Item Code
Side Chair		0135
Furniture Item		
Dimensions	23"W x 25"D x 37"H, 20"SH, 26"AH	
Current Location	BG Storage, West Point, MS	
Location in Courthouse	3037 - Courtroom 1	
	District Court	
		
Reupholstery Requirements		
Upholstery Basis of Design	Anzea Copy Cow, Andalusian Grey #7204-19	
Notes	<ul style="list-style-type: none"> Reupholster front, back, and seat consistent with existing. If mold is observed on padding, notify Government immediately. Replace, nailhead trim in kind, where existing. Provide individually placed tacks, Antique Brass finish. 	
		
Refinishing Requirements		
Finish	Not Applicable	
Repair Requirements		
	Not Applicable	
General Notes	1. Basis of Design does not limit the selection of equivalent items, when approved by the Government. 2. Provide Basis of Design finishes and/or upholstery or Government shall select from full range of manufacturer's finishes and fabrics/leathers at no additional charge to the Government. 3. Protect during transport. Any damage sustained shall be repaired to the satisfaction of the U.S. Courts or item shall be replaced at no additional cost to the U.S. Courts. 4. Metal court tag with item number will be on rear stringer of chair.	

REUPHOLSTERY DATA SHEET

Project Name: AOUSC - Thomas G. Abernethy Federal Building

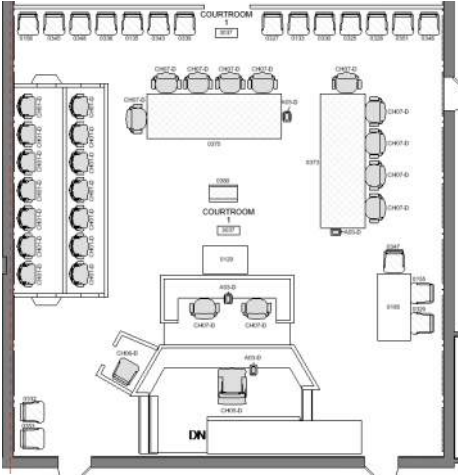



Project Address: Aberdeen, MS

Item		Item Code
Side Chair		0336
Furniture Item		
Dimensions	23"W x 25"D x 37"H, 20"SH, 26"AH	
Current Location	BG Storage, West Point, MS	
Location in Courthouse	3037 - Courtroom 1	
	District Court	
		
		
Reupholstery Requirements		
Upholstery Basis of Design	Anzea Copy Cow, Andalusian Grey #7204-19	
Notes	<ul style="list-style-type: none"> • Reupholster front, back, and seat consistent with existing. • If mold is observed on padding, notify Government immediately. • Replace, nailhead trim in kind, where existing. Provide individually placed tacks, Antique Brass finish. 	
	Upholstery 	Nailhead Trim 
Refinishing Requirements		
Finish	Not Applicable	
Repair Requirements		
	Not Applicable	
General Notes	1. Basis of Design does not limit the selection of equivalent items, when approved by the Government. 2. Provide Basis of Design finishes and/or upholstery or Government shall select from full range of manufacturer's finishes and fabrics/leathers at no additional charge to the Government. 3. Protect during transport. Any damage sustained shall be repaired to the satisfaction of the U.S. Courts or item shall be replaced at no additional cost to the U.S. Courts. 4. Metal court tag with item number will be on rear stringer of chair.	

REUPHOLSTERY DATA SHEET

Project Name: AOUSC - Thomas G. Abernethy Federal Building

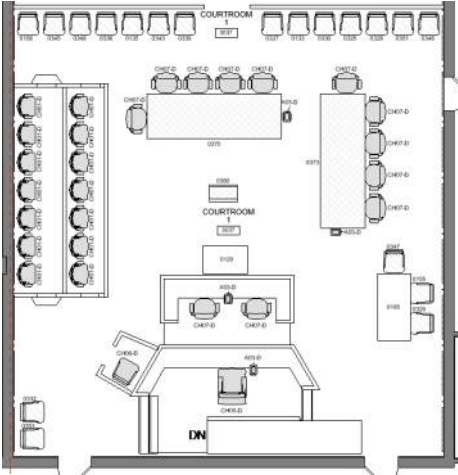



Project Address: Aberdeen, MS

Item		Item Code
Side Chair		0348
Furniture Item		
Dimensions	23"W x 25"D x 37"H, 20"SH, 26"AH	
Current Location	BG Storage, West Point, MS	
Location in Courthouse	3037 - Courtroom 1	
	District Court	
		
		
Reupholstery Requirements		
Upholstery Basis of Design	Anzea Copy Cow, Andalusian Grey #7204-19	
Notes	<ul style="list-style-type: none"> • Reupholster front, back, and seat consistent with existing. • If mold is observed on padding, notify Government immediately. • Replace, nailhead trim in kind, where existing. Provide individually placed tacks, Antique Brass finish. 	
		
Refinishing Requirements		
Finish	Not Applicable	
Repair Requirements		
	Not Applicable	
General Notes	1. Basis of Design does not limit the selection of equivalent items, when approved by the Government. 2. Provide Basis of Design finishes and/or upholstery or Government shall select from full range of manufacturer's finishes and fabrics/leathers at no additional charge to the Government. 3. Protect during transport. Any damage sustained shall be repaired to the satisfaction of the U.S. Courts or item shall be replaced at no additional cost to the U.S. Courts. 4. Metal court tag with item number will be on rear stringer of chair.	

REUPHOLSTERY DATA SHEET

Project Name: AOUSC - Thomas G. Abernethy Federal Building

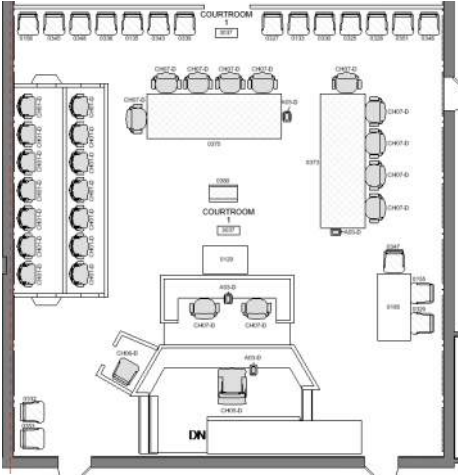



Project Address: Aberdeen, MS

Item		Item Code
Side Chair		0345
Furniture Item		
Dimensions	23"W x 25"D x 37"H, 20"SH, 26"AH	
Current Location	BG Storage, West Point, MS	
Location in Courthouse	3037 - Courtroom 1	
	District Court	
		
		
Reupholstery Requirements		
Upholstery Basis of Design	Anzea Copy Cow, Andalusian Grey #7204-19	
Notes	<ul style="list-style-type: none"> • Reupholster front, back, and seat consistent with existing. • If mold is observed on padding, notify Government immediately. • Replace, nailhead trim in kind, where existing. Provide individually placed tacks, Antique Brass finish. 	
	Upholstery 	Nailhead Trim 
Refinishing Requirements		
Finish	Not Applicable	
Repair Requirements		
	Not Applicable	
General Notes	1. Basis of Design does not limit the selection of equivalent items, when approved by the Government. 2. Provide Basis of Design finishes and/or upholstery or Government shall select from full range of manufacturer's finishes and fabrics/leathers at no additional charge to the Government. 3. Protect during transport. Any damage sustained shall be repaired to the satisfaction of the U.S. Courts or item shall be replaced at no additional cost to the U.S. Courts. 4. Metal court tag with item number will be on rear stringer of chair.	

REUPHOLSTERY DATA SHEET

Project Name: AOUSC - Thomas G. Abernethy Federal Building

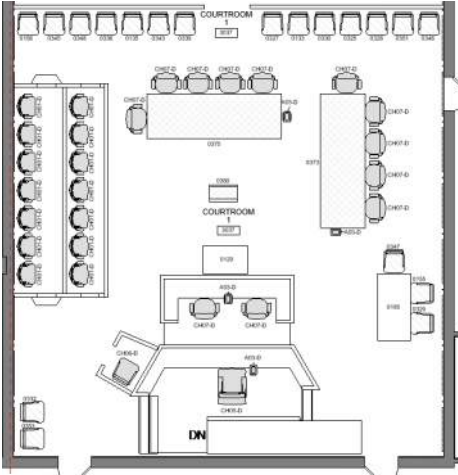



Project Address: Aberdeen, MS

Item		Item Code
Side Chair		0156
Furniture Item		
Dimensions	23"W x 25"D x 37"H, 20"SH, 26"AH	
Current Location	BG Storage, West Point, MS	
Location in Courthouse	3037 - Courtroom 1	
	District Court	
		
		
Reupholstery Requirements		
Upholstery Basis of Design	Anzea Copy Cow, Andalusian Grey #7204-19	<div style="display: flex; justify-content: space-around;"> <div style="text-align: center;"> Upholstery  </div> <div style="text-align: center;"> Nailhead Trim  </div> </div>
Notes	<ul style="list-style-type: none"> • Reupholster front, back, and seat consistent with existing. • If mold is observed on padding, notify Government immediately. • Replace, nailhead trim in kind, where existing. Provide individually placed tacks, Antique Brass finish. 	
Refinishing Requirements		
Finish	Not Applicable	
Repair Requirements		
	Not Applicable	
General Notes	<ol style="list-style-type: none"> 1. Basis of Design does not limit the selection of equivalent items, when approved by the Government. 2. Provide Basis of Design finishes and/or upholstery or Government shall select from full range of manufacturer's finishes and fabrics/leathers at no additional charge to the Government. 3. Protect during transport. Any damage sustained shall be repaired to the satisfaction of the U.S. Courts or item shall be replaced at no additional cost to the U.S. Courts. 4. Metal court tag with item number will be on rear stringer of chair. 	

REUPHOLSTERY DATA SHEET

Project Name: AOUSC - Thomas G. Abernethy Federal Building

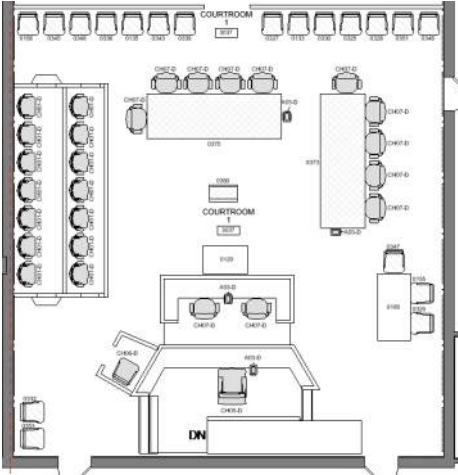



Project Address: Aberdeen, MS

Item		Item Code
Side Chair		0332
Furniture Item		
Dimensions	23"W x 25"D x 37"H, 20"SH, 26"AH	
Current Location	BG Storage, West Point, MS	
Location in Courthouse	3037 - Courtroom 1	
	District Court	
		
		
Reupholstery Requirements		
Upholstery Basis of Design	Anzea Copy Cow, Andalusian Grey #7204-19	
Notes	<ul style="list-style-type: none"> • Reupholster front, back, and seat consistent with existing. • If mold is observed on padding, notify Government immediately. • Replace, nailhead trim in kind, where existing. Provide individually placed tacks, Antique Brass finish. 	
		
Refinishing Requirements		
Finish	Not Applicable	
Repair Requirements		
	Not Applicable	
General Notes	1. Basis of Design does not limit the selection of equivalent items, when approved by the Government. 2. Provide Basis of Design finishes and/or upholstery or Government shall select from full range of manufacturer's finishes and fabrics/leathers at no additional charge to the Government. 3. Protect during transport. Any damage sustained shall be repaired to the satisfaction of the U.S. Courts or item shall be replaced at no additional cost to the U.S. Courts. 4. Metal court tag with item number will be on rear stringer of chair.	

REUPHOLSTERY DATA SHEET

Project Name: AOUSC - Thomas G. Abernethy Federal Building

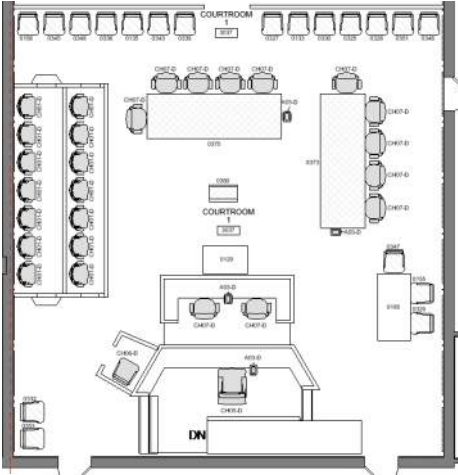



Project Address: Aberdeen, MS

Item		Item Code
Side Chair		0353
Furniture Item		
Dimensions	23"W x 25"D x 37"H, 20"SH, 26"AH	
Current Location	BG Storage, West Point, MS	
Location in Courthouse	3037 - Courtroom 1	
	District Court	
		
Reupholstery Requirements		
Upholstery Basis of Design	Anzea Copy Cow, Andalusian Grey #7204-19	
Notes	<ul style="list-style-type: none"> • Reupholster front, back, and seat consistent with existing. • If mold is observed on padding, notify Government immediately. • Replace, nailhead trim in kind, where existing. Provide individually placed tacks, Antique Brass finish. 	
		
Refinishing Requirements		
Finish	Not Applicable	
Repair Requirements		
	Not Applicable	
General Notes	1. Basis of Design does not limit the selection of equivalent items, when approved by the Government. 2. Provide Basis of Design finishes and/or upholstery or Government shall select from full range of manufacturer's finishes and fabrics/leathers at no additional charge to the Government. 3. Protect during transport. Any damage sustained shall be repaired to the satisfaction of the U.S. Courts or item shall be replaced at no additional cost to the U.S. Courts. 4. Metal court tag with item number will be on rear stringer of chair.	

REUPHOLSTERY DATA SHEET

Project Name: AOUSC - Thomas G. Abernethy Federal Building

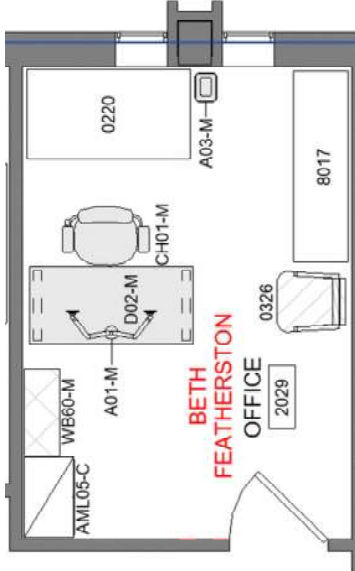



Project Address: Aberdeen, MS

Item		Item Code
Side Chair		0326
Furniture Item		
Dimensions	23"W x 25"D x 37"H, 20"SH, 26"AH	
Current Location	BG Storage, West Point, MS	
Location in Courthouse	2029 - Office, Beth Featherston	
	Magistrate Court	
	 <p style="text-align: center;">**Plan rotated 90° for viewing**</p>	
		
Reupholstery Requirements		
Upholstery Basis of Design	Anzea Copy Cow, Andalusian Grey #7204-19	
Notes	<ul style="list-style-type: none"> • Reupholster front, back, and seat consistent with existing. • If mold is observed on padding, notify Government immediately. • Replace, nailhead trim in kind, where existing. Provide individually placed tacks, Antique Brass finish. 	
	Upholstery 	Nailhead Trim 
Refinishing Requirements		
Finish	Not Applicable	
Repair Requirements		
	Not Applicable	
General Notes	1. Basis of Design does not limit the selection of equivalent items, when approved by the Government. 2. Provide Basis of Design finishes and/or upholstery or Government shall select from full range of manufacturer's finishes and fabrics/leathers at no additional charge to the Government. 3. Protect during transport. Any damage sustained shall be repaired to the satisfaction of the U.S. Courts or item shall be replaced at no additional cost to the U.S. Courts. 4. Metal court tag with item number will be on rear stringer of chair.	

REUPHOLSTERY DATA SHEET

Project Name: AOUSC - Thomas G. Abernethy Federal Building

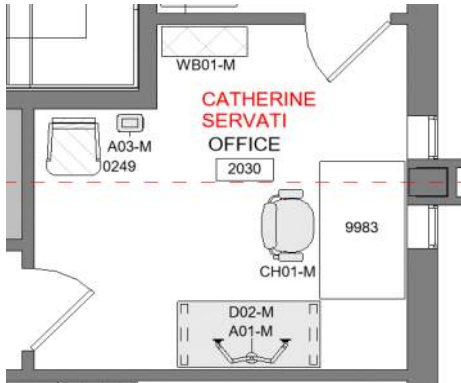



Project Address: Aberdeen, MS

Item		Item Code
Side Chair		0249
Furniture Item		
Dimensions	23"W x 25"D x 37"H, 20"SH, 26"AH	
Current Location	BG Storage, West Point, MS	
Location in Courthouse	2030 - Office, Catherine Servati	
	Magistrate Court	
		
		
Reupholstery Requirements		
Upholstery Basis of Design	Anzea Copy Cow, Andalusian Grey #7204-19	
Notes	<ul style="list-style-type: none"> • Reupholster front, back, and seat consistent with existing. • If mold is observed on padding, notify Government immediately. • Replace, nailhead trim in kind, where existing. Provide individually placed tacks, Antique Brass finish. 	
	Upholstery 	Nailhead Trim 
Refinishing Requirements		
Finish	Not Applicable	
Repair Requirements		
	Not Applicable	
General Notes	1. Basis of Design does not limit the selection of equivalent items, when approved by the Government. 2. Provide Basis of Design finishes and/or upholstery or Government shall select from full range of manufacturer's finishes and fabrics/leathers at no additional charge to the Government. 3. Protect during transport. Any damage sustained shall be repaired to the satisfaction of the U.S. Courts or item shall be replaced at no additional cost to the U.S. Courts. 4. Metal court tag with item number will be on rear stringer of chair.	

REUPHOLSTERY DATA SHEET

Project Name: AOUSC - Thomas G. Abernethy Federal Building

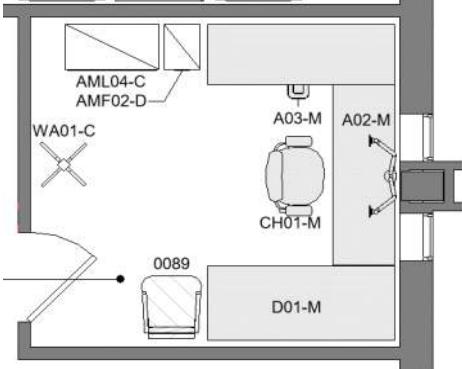



Project Address: Aberdeen, MS

Item		Item Code
Side Chair		0089
Furniture Item		
Dimensions	23"W x 25"D x 37"H, 20"SH, 26"AH	
Current Location	BG Storage, West Point, MS	
Location in Courthouse	2033 - Courtroom Deputy, Jennifer Frantz	
	Magistrate Court	
		
		
Reupholstery Requirements		
Upholstery Basis of Design	Anzea Copy Cow, Andalusian Grey #7204-19	
Notes	<ul style="list-style-type: none"> • Reupholster front, back, and seat consistent with existing. • If mold is observed on padding, notify Government immediately. • Replace, nailhead trim in kind, where existing. Provide individually placed tacks, Antique Brass finish. 	
	Upholstery 	Nailhead Trim 
Refinishing Requirements		
Finish	Not Applicable	
Repair Requirements		
	Not Applicable	
General Notes	1. Basis of Design does not limit the selection of equivalent items, when approved by the Government. 2. Provide Basis of Design finishes and/or upholstery or Government shall select from full range of manufacturer's finishes and fabrics/leathers at no additional charge to the Government. 3. Protect during transport. Any damage sustained shall be repaired to the satisfaction of the U.S. Courts or item shall be replaced at no additional cost to the U.S. Courts. 4. Metal court tag with item number will be on rear stringer of chair.	

REUPHOLSTERY DATA SHEET

Project Name: AOUSC - Thomas G. Abernethy Federal Building

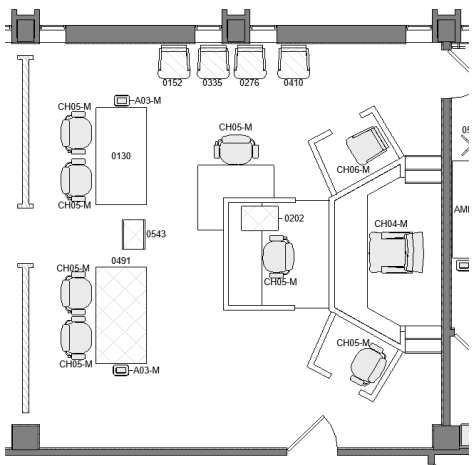



Project Address: Aberdeen, MS

Item		Item Code
Side Chair		0335
Furniture Item		
Dimensions	23"W x 25"D x 37"H, 20"SH, 26"AH	
Current Location	BG Storage, West Point, MS	
Location in Courthouse	2036 - Magistrate Court	
	District Court	
		
		
Reupholstery Requirements		
Upholstery Basis of Design	Anzea Copy Cow, Andalusian Grey #7204-19	
Notes	<ul style="list-style-type: none"> Reupholster front, back, and seat consistent with existing. If mold is observed on padding, notify Government immediately. Replace, nailhead trim in kind, where existing. Provide individually placed tacks, Antique Brass finish. 	
	Upholstery 	Nailhead Trim 
Refinishing Requirements		
Finish	Match existing finish. Touch up damage to leg.	
Repair Requirements		
	Repair damage to split leg.	
General Notes	1. Basis of Design does not limit the selection of equivalent items, when approved by the Government. 2. Provide Basis of Design finishes and/or upholstery or Government shall select from full range of manufacturer's finishes and fabrics/leathers at no additional charge to the Government. 3. Protect during transport. Any damage sustained shall be repaired to the satisfaction of the U.S. Courts or item shall be replaced at no additional cost to the U.S. Courts. 4. Metal court tag with item number will be on rear stringer of chair.	

REUPHOLSTERY DATA SHEET

Project Name: AOUSC - Thomas G. Abernethy Federal Building

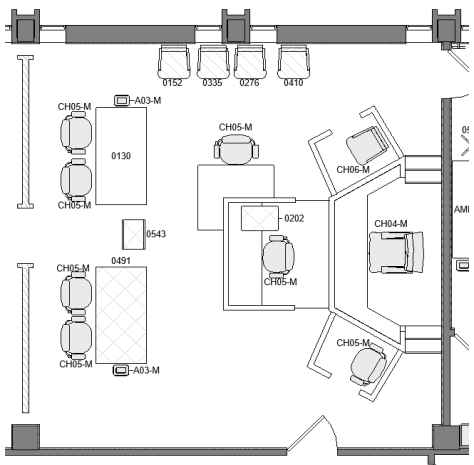



Project Address: Aberdeen, MS

Item		Item Code
Side Chair		0410
Furniture Item		
Dimensions	23"W x 25"D x 37"H, 20"SH, 26"AH	
Current Location	BG Storage, West Point, MS	
Location in Courthouse	2036 - Magistrate Court District Court	
		
		
Reupholstery Requirements		
Upholstery Basis of Design	Anzea Copy Cow, Andalusian Grey #7204-19	<div style="display: flex; justify-content: space-around;"> <div style="text-align: center;"> <p>Upholstery</p>  </div> <div style="text-align: center;"> <p>Nailhead Trim</p>  </div> </div>
Notes	<ul style="list-style-type: none"> • Reupholster front, back, and seat consistent with existing. • If mold is observed on padding, notify Government immediately. • Replace, nailhead trim in kind, where existing. Provide individually placed tacks, Antique Brass finish. 	
Refinishing Requirements		
Finish	Match existing finish. Infill and touch up wear and damage on legs, arms, stretchers, and frame.	
Repair Requirements		
	Not Applicable	
General Notes	1. Basis of Design does not limit the selection of equivalent items, when approved by the Government. 2. Provide Basis of Design finishes and/or upholstery or Government shall select from full range of manufacturer's finishes and fabrics/leathers at no additional charge to the Government. 3. Protect during transport. Any damage sustained shall be repaired to the satisfaction of the U.S. Courts or item shall be replaced at no additional cost to the U.S. Courts. 4. Metal court tag with item number will be on rear stringer of chair.	

REUPHOLSTERY DATA SHEET

Project Name: AOUSC - Thomas G. Abernethy Federal Building

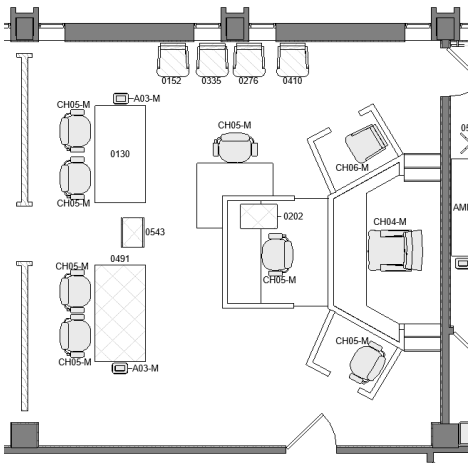



Project Address: Aberdeen, MS

Item		Item Code	
Side Chair		0276	
Furniture Item			
Dimensions	23"W x 25"D x 37"H, 20"SH, 26"AH		
Current Location	BG Storage, West Point, MS		
Location in Courthouse	2036 - Magistrate Court		
	District Court		
			
			
Reupholstery Requirements			
Upholstery Basis of Design	Anzea Copy Cow, Andalusian Grey #7204-19		
Notes	<ul style="list-style-type: none"> Reupholster front, back, and seat consistent with existing. If mold is observed on padding, notify Government immediately. Replace, nailhead trim in kind, where existing. Provide individually placed tacks, Antique Brass finish.		
			
Refinishing Requirements			
Finish	Match existing finish. Infill and touch up wear and damage on legs, arms, stretchers, and frame.		
Repair Requirements			
	Not Applicable		
General Notes	1. Basis of Design does not limit the selection of equivalent items, when approved by the Government. 2. Provide Basis of Design finishes and/or upholstery or Government shall select from full range of manufacturer's finishes and fabrics/leathers at no additional charge to the Government. 3. Protect during transport. Any damage sustained shall be repaired to the satisfaction of the U.S. Courts or item shall be replaced at no additional cost to the U.S. Courts. 4. Metal court tag with item number will be on rear stringer of chair.		

REUPHOLSTERY DATA SHEET

Project Name: AOUSC - Thomas G. Abernethy Federal Building

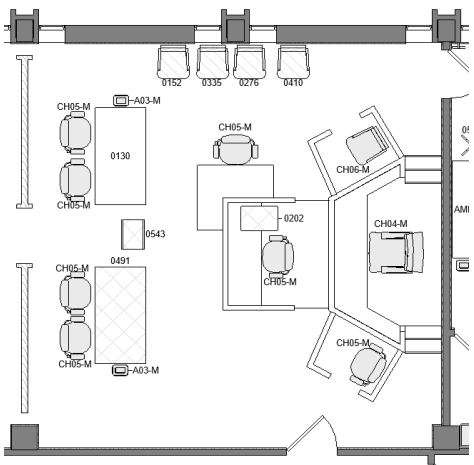


Project Address: Aberdeen, MS

Item		Item Code
Side Chair		0152*
Furniture Item		
Dimensions	23"W x 25"D x 37"H, 20"SH, 26"AH	
Current Location	BG Storage, West Point, MS	
Location in Courthouse	2036 - Magistrate Court	
	District Court	
		
		
	<p>*Note Item has duplicate number with chair from District Court coming from BG Storage with burgundy leather. Take care in selecting item.</p>	
Reupholstery Requirements		
Upholstery Basis of Design	Anzea Copy Cow, Andalusian Grey #7204-19	
Notes	<ul style="list-style-type: none"> • Reupholster front, back, and seat consistent with existing. • If mold is observed on padding, notify Government immediately. • Replace, nailhead trim in kind, where existing. Provide individually placed tacks, Antique Brass finish. 	
	Upholstery 	Nailhead Trim 
Refinishing Requirements		
Finish	Not Applicable	
Repair Requirements		
	Not Applicable	
General Notes	1. Basis of Design does not limit the selection of equivalent items, when approved by the Government. 2. Provide Basis of Design finishes and/or upholstery or Government shall select from full range of manufacturer's finishes and fabrics/leathers at no additional charge to the Government. 3. Protect during transport. Any damage sustained shall be repaired to the satisfaction of the U.S. Courts or item shall be replaced at no additional cost to the U.S. Courts. 4. Metal court tag with item number will be on rear stringer of chair.	

REUPHOLSTERY DATA SHEET

Project Name: AOUSC - Thomas G. Abernethy Federal Building

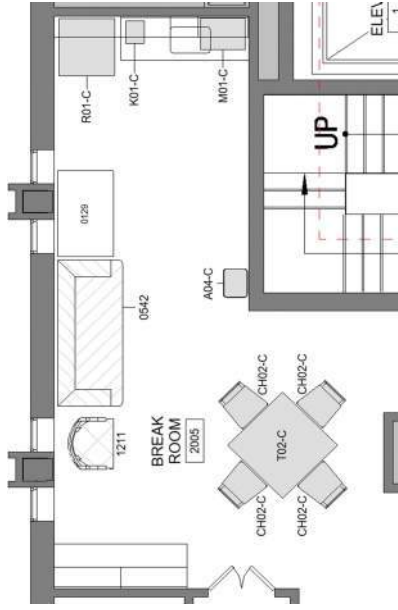



Project Address: Aberdeen, MS

Item		Item Code
Sofa		0542
Furniture Item		
Dimensions	84"W x 35"D x 35"H, 20"SH x 22"SD x 73"SW	
Current Location	BG Storage, West Point, MS	
Location in Courthouse	2005 - Break Room	
	District Clerk	
	 <p style="text-align: center;">**Plan rotated 90° for viewing**</p>	
		
Reupholstery Requirements		
Upholstery Basis of Design	Anzea Copy Cow, Andalusian Grey #7204-19	
Notes	<ul style="list-style-type: none"> • Reupholster front, back, sides, arms, and cushions consistent with existing. • If mold is observed on padding, notify Government immediately. • Provide self-welt in kind, where existing. 	
		
Refinishing Requirements		
Finish	Not Applicable	
Repair Requirements		
	Not Applicable	
General Notes	1. Basis of Design does not limit the selection of equivalent items, when approved by the Government. 2. Provide Basis of Design finishes and/or upholstery or Government shall select from full range of manufacturer's finishes and fabrics/leathers at no additional charge to the Government. 3. Protect during transport. Any damage sustained shall be repaired to the satisfaction of the U.S. Courts or item shall be replaced at no additional cost to the U.S. Courts. 4. Metal court tag with item number will be on rear leg of sofa.	

REUPHOLSTERY DATA SHEET

Project Name: AOUSC - Thomas G. Abernethy Federal Building

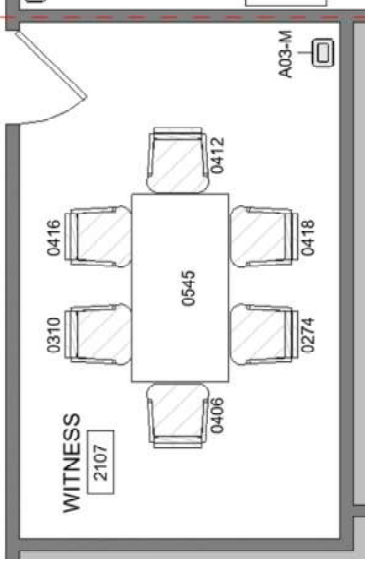



Project Address: Aberdeen, MS

Item		Item Code
Side Chair		0416
Furniture Item		
Dimensions	23"W x 25"D x 37"H, 20"SH, 26"AH	
Current Location	BG Storage, West Point, MS	
Location in Courthouse	2107 - Witness	
	Magistrate Court	
	 <p style="text-align: center;">**Plan rotated 90° for viewing**</p>	
Reupholstery Requirements		
Upholstery Basis of Design	Anzea Copy Cow, Andalusian Grey #7204-19	<div style="display: flex; justify-content: space-around;"> <div style="text-align: center;"> Upholstery  </div> <div style="text-align: center;"> Nailhead Trim  </div> </div>
Notes	<ul style="list-style-type: none"> • Reupholster front, back, and seat consistent with existing. • If mold is observed on padding, notify Government immediately. • Replace, nailhead trim in kind, where existing. Provide individually placed tacks, Antique Brass finish. 	
Refinishing Requirements		
Finish	Match existing finish. Infill and touch up wear and damage on legs, arms, stretchers, and frame.	
Repair Requirements		
	Not Applicable	
General Notes	1. Basis of Design does not limit the selection of equivalent items, when approved by the Government. 2. Provide Basis of Design finishes and/or upholstery or Government shall select from full range of manufacturer's finishes and fabrics/leathers at no additional charge to the Government. 3. Protect during transport. Any damage sustained shall be repaired to the satisfaction of the U.S. Courts or item shall be replaced at no additional cost to the U.S. Courts. 4. Metal court tag with item number will be on rear stringer of chair.	

REUPHOLSTERY DATA SHEET

Project Name: AOUSC - Thomas G. Abernethy Federal Building

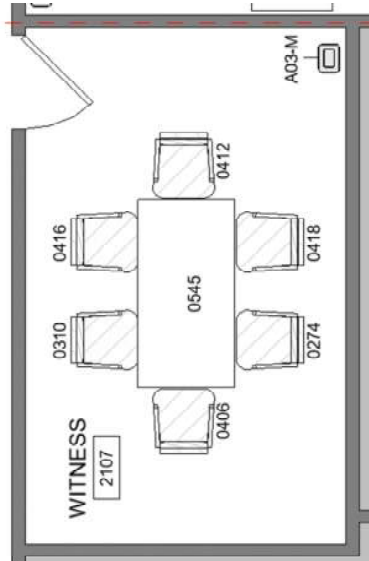



Project Address: Aberdeen, MS

Item		Item Code
Side Chair		0274
Furniture Item		
Dimensions	23"W x 25"D x 37"H, 20"SH, 26"AH	
Current Location	BG Storage, West Point, MS	
Location in Courthouse	2107 - Witness	
	Magistrate Court	
	 <p style="text-align: center;">**Plan rotated 90° for viewing**</p>	
Reupholstery Requirements		
Upholstery Basis of Design	Anzea Copy Cow, Andalusian Grey #7204-19	<div style="display: flex; justify-content: space-around;"> <div style="text-align: center;"> Upholstery  </div> <div style="text-align: center;"> Nailhead Trim  </div> </div>
Notes	<ul style="list-style-type: none"> • Reupholster front, back, and seat consistent with existing. • If mold is observed on padding, notify Government immediately. • Replace, nailhead trim in kind, where existing. Provide individually placed tacks, Antique Brass finish. 	
Refinishing Requirements		
Finish	Match existing finish. Infill and touch up wear and damage on legs, arms, stretchers, and frame.	
Repair Requirements		
	Not Applicable	
General Notes	1. Basis of Design does not limit the selection of equivalent items, when approved by the Government. 2. Provide Basis of Design finishes and/or upholstery or Government shall select from full range of manufacturer's finishes and fabrics/leathers at no additional charge to the Government. 3. Protect during transport. Any damage sustained shall be repaired to the satisfaction of the U.S. Courts or item shall be replaced at no additional cost to the U.S. Courts. . 4. Metal court tag with item number will be on rear stringer of chair.	

REUPHOLSTERY DATA SHEET

Project Name: AOUSC - Thomas G. Abernethy Federal Building

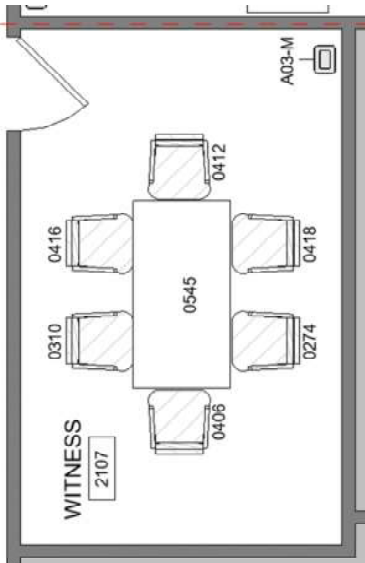



Project Address: Aberdeen, MS

Item		Item Code
Side Chair		0418
Furniture Item		
Dimensions	23"W x 25"D x 37"H, 20"SH, 26"AH	
Current Location	BG Storage, West Point, MS	
Location in Courthouse	2107 - Witness	
	Magistrate Court	
	 <p style="text-align: center;">**Plan rotated 90° for viewing**</p>	
		
Reupholstery Requirements		
Upholstery Basis of Design	Anzea Copy Cow, Andalusian Grey #7204-19	
Notes	<ul style="list-style-type: none"> Reupholster front, back, and seat consistent with existing. If mold is observed on padding, notify Government immediately. Replace, nailhead trim in kind, where existing. Provide individually placed tacks, Antique Brass finish. 	
	Upholstery 	Nailhead Trim 
Refinishing Requirements		
Finish	Match existing finish. Infill and touch up wear and damage on legs, arms, stretchers, and frame.	
Repair Requirements		
	Not Applicable	
General Notes	1. Basis of Design does not limit the selection of equivalent items, when approved by the Government. 2. Provide Basis of Design finishes and/or upholstery or Government shall select from full range of manufacturer's finishes and fabrics/leathers at no additional charge to the Government. 3. Protect during transport. Any damage sustained shall be repaired to the satisfaction of the U.S. Courts or item shall be replaced at no additional cost to the U.S. Courts. 4. Metal court tag with item number will be on rear stringer of chair.	

REUPHOLSTERY DATA SHEET

Project Name: AOUSC - Thomas G. Abernethy Federal Building

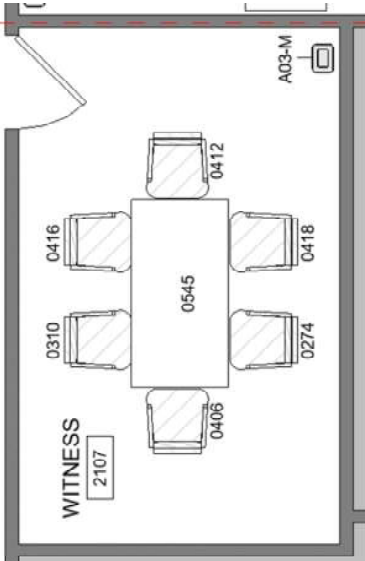



Project Address: Aberdeen, MS

Item		Item Code
Side Chair		0406
Furniture Item		
Dimensions	23"W x 25"D x 37"H, 20"SH, 26"AH	
Current Location	BG Storage, West Point, MS	
Location in Courthouse	2107 - Witness Magistrate Court	
	 <p style="text-align: center;">**Plan rotated 90° for viewing**</p>	
		
Reupholstery Requirements		
Upholstery Basis of Design	Anzea Copy Cow, Andalusian Grey #7204-19	<div style="display: flex; justify-content: space-around;"> <div style="text-align: center;"> <p>Upholstery</p>  </div> <div style="text-align: center;"> <p>Nailhead Trim</p>  </div> </div>
Notes	<ul style="list-style-type: none"> • Reupholster front, back, and seat consistent with existing. • If mold is observed on padding, notify Government immediately. • Replace, nailhead trim in kind, where existing. Provide individually placed tacks, Antique Brass finish. 	
Refinishing Requirements		
Finish	Match existing finish. Infill and touch up wear and damage on legs, arms, stretchers, and frame.	
Repair Requirements		
	Not Applicable	
General Notes	1. Basis of Design does not limit the selection of equivalent items, when approved by the Government. 2. Provide Basis of Design finishes and/or upholstery or Government shall select from full range of manufacturer's finishes and fabrics/leathers at no additional charge to the Government. 3. Protect during transport. Any damage sustained shall be repaired to the satisfaction of the U.S. Courts or item shall be replaced at no additional cost to the U.S. Courts. 4. Metal court tag with item number will be on rear stringer of chair.	

REUPHOLSTERY DATA SHEET

Project Name: AOUSC - Thomas G. Abernethy Federal Building

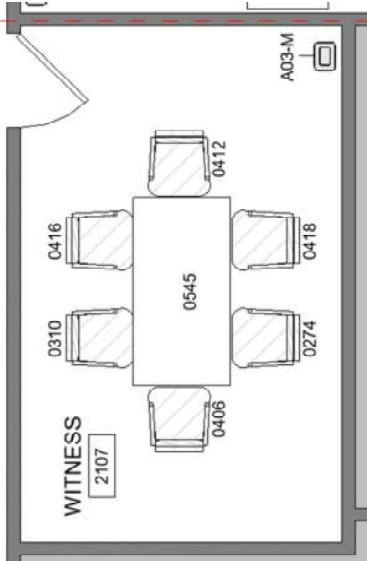



Project Address: Aberdeen, MS

Item		Item Code
Side Chair		0310
Furniture Item		
Dimensions	23"W x 25"D x 37"H, 20"SH, 26"AH	
Current Location	BG Storage, West Point, MS	
Location in Courthouse	2107 - Witness Magistrate Court	
	 <p style="text-align: center;">**Plan rotated 90° for viewing**</p>	
		
Reupholstery Requirements		
Upholstery Basis of Design	Anzea Copy Cow, Andalusian Grey #7204-19	
Notes	<ul style="list-style-type: none"> • Reupholster front, back, and seat consistent with existing. • If mold is observed on padding, notify Government immediately. • Replace, nailhead trim in kind, where existing. Provide individually placed tacks, Antique Brass finish. 	
	Upholstery 	Nailhead Trim 
Refinishing Requirements		
Finish	Match existing finish. Infill and touch up wear and damage on legs, arms, stretchers, and frame.	
Repair Requirements		
	Not Applicable	
General Notes	1. Basis of Design does not limit the selection of equivalent items, when approved by the Government. 2. Provide Basis of Design finishes and/or upholstery or Government shall select from full range of manufacturer's finishes and fabrics/leathers at no additional charge to the Government. 3. Protect during transport. Any damage sustained shall be repaired to the satisfaction of the U.S. Courts or item shall be replaced at no additional cost to the U.S. Courts. 4. Metal court tag with item number will be on rear stringer of chair.	

REUPHOLSTERY DATA SHEET

Project Name: AOUSC - Thomas G. Abernethy Federal Building

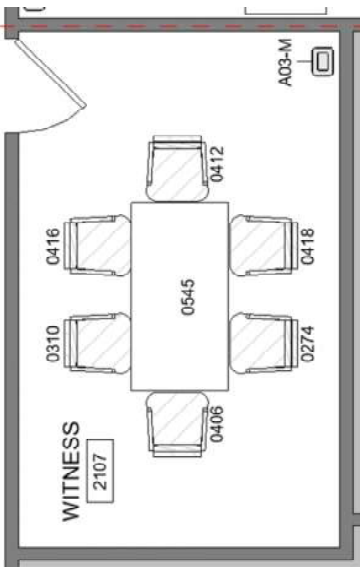



Project Address: Aberdeen, MS

Item		Item Code
Side Chair		0412
Furniture Item		
Dimensions	23"W x 25"D x 37"H, 20"SH, 26"AH	
Current Location	BG Storage, West Point, MS	
Location in Courthouse	2107 - Witness	
	Magistrate Court	
	 <p style="text-align: center;">**Plan rotated 90° for viewing**</p>	
Reupholstery Requirements		
Upholstery Basis of Design	Anzea Copy Cow, Andalusian Grey #7204-19	<div style="display: flex; justify-content: space-around;"> <div style="text-align: center;"> <p>Upholstery</p>  </div> <div style="text-align: center;"> <p>Nailhead Trim</p>  </div> </div>
Notes	<ul style="list-style-type: none"> • Reupholster front, back, and seat consistent with existing. • If mold is observed on padding, notify Government immediately. • Replace, nailhead trim in kind, where existing. Provide individually placed tacks, Antique Brass finish. 	
Refinishing Requirements		
Finish	Match existing finish. Infill and touch up wear and damage on legs, arms, stretchers, and frame.	
Repair Requirements		
	Not Applicable	
General Notes	1. Basis of Design does not limit the selection of equivalent items, when approved by the Government. 2. Provide Basis of Design finishes and/or upholstery or Government shall select from full range of manufacturer's finishes and fabrics/leathers at no additional charge to the Government. 3. Protect during transport. Any damage sustained shall be repaired to the satisfaction of the U.S. Courts or item shall be replaced at no additional cost to the U.S. Courts. 4. Metal court tag with item number will be on rear stringer of chair.	

REUPHOLSTERY DATA SHEET

Project Name: AOUSC - Thomas G. Abernethy Federal Building

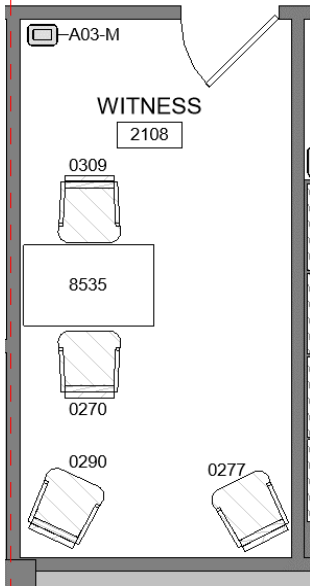



Project Address: Aberdeen, MS

Item		Item Code
Side Chair		0309
Furniture Item		
Dimensions	23"W x 25"D x 37"H, 20"SH, 26"AH	
Current Location	BG Storage, West Point, MS	
Location in Courthouse	2108 - Witness	
	Magistrate Court	
		
Reupholstery Requirements		
Upholstery Basis of Design	Anzea Copy Cow, Andalusian Grey #7204-19	
Notes	<ul style="list-style-type: none"> • Reupholster front, back, and seat consistent with existing. • If mold is observed on padding, notify Government immediately. • Replace, nailhead trim in kind, where existing. Provide individually placed tacks, Antique Brass finish. 	
		
Refinishing Requirements		
Finish	Not Applicable	
Repair Requirements		
	Not Applicable	
General Notes	1. Basis of Design does not limit the selection of equivalent items, when approved by the Government. 2. Provide Basis of Design finishes and/or upholstery or Government shall select from full range of manufacturer's finishes and fabrics/leathers at no additional charge to the Government. 3. Protect during transport. Any damage sustained shall be repaired to the satisfaction of the U.S. Courts or item shall be replaced at no additional cost to the U.S. Courts. 4. Metal court tag with item number will be on rear stringer of chair.	

REUPHOLSTERY DATA SHEET

Project Name: AOUSC - Thomas G. Abernethy Federal Building

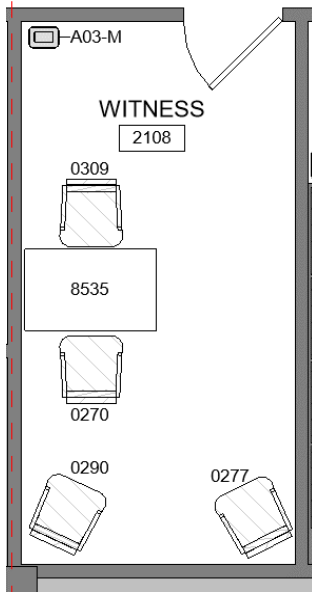



Project Address: Aberdeen, MS

Item		Item Code
Side Chair		0270
Furniture Item		
Dimensions	23"W x 25"D x 37"H, 20"SH, 26"AH	
Current Location	BG Storage, West Point, MS	
Location in Courthouse	2108 - Witness	
	Magistrate Court	
		
		
Reupholstery Requirements		
Upholstery Basis of Design	Anzea Copy Cow, Andalusian Grey #7204-19	
Notes	<ul style="list-style-type: none"> • Reupholster front, back, and seat consistent with existing. • If mold is observed on padding, notify Government immediately. • Replace, nailhead trim in kind, where existing. Provide individually placed tacks, Antique Brass finish. 	
	Upholstery 	Nailhead Trim 
Refinishing Requirements		
Finish	Not Applicable	
Repair Requirements		
	Not Applicable	
General Notes	1. Basis of Design does not limit the selection of equivalent items, when approved by the Government. 2. Provide Basis of Design finishes and/or upholstery or Government shall select from full range of manufacturer's finishes and fabrics/leathers at no additional charge to the Government. 3. Protect during transport. Any damage sustained shall be repaired to the satisfaction of the U.S. Courts or item shall be replaced at no additional cost to the U.S. Courts. 4. Metal court tag with item number will be on rear stringer of chair.	

REUPHOLSTERY DATA SHEET

Project Name: AOUSC - Thomas G. Abernethy Federal Building

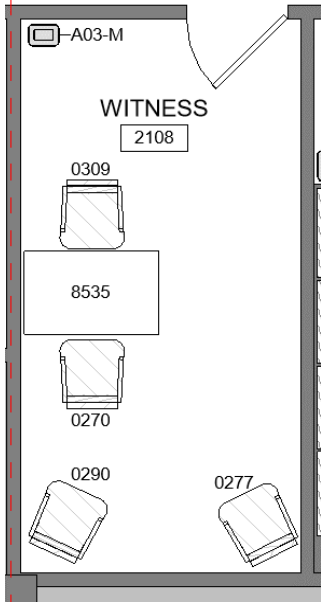



Project Address: Aberdeen, MS

Item		Item Code
Side Chair		0290
Furniture Item		
Dimensions	23"W x 25"D x 37"H, 20"SH, 26"AH	
Current Location	BG Storage, West Point, MS	
Location in Courthouse	2108 - Witness	
	Magistrate Court	
		
Reupholstery Requirements		
Upholstery Basis of	Anzea Copy Cow, Andalusian Grey #7204-19	<div style="display: inline-block; width: 45%;">Upholstery</div> <div style="display: inline-block; width: 45%;">Nailhead Trim</div>
Notes	<ul style="list-style-type: none"> Reupholster front, back, and seat consistent with existing. If mold is observed on padding, notify Government immediately. Replace, nailhead trim in kind, where existing. Provide individually placed tacks, Antique Brass finish. 	 
Refinishing Requirements		
Finish	Not Applicable	
Repair Requirements		
	Not Applicable	
General Notes	<ol style="list-style-type: none"> Basis of Design does not limit the selection of equivalent items, when approved by the Government. Provide Basis of Design finishes and/or upholstery or Government shall select from full range of manufacturer's finishes and fabrics/leathers at no additional charge to the Government. Protect during transport. Any damage sustained shall be repaired to the satisfaction of the U.S. Courts or item shall be replaced at no additional cost to the U.S. Courts. Metal court tag with item number will be on rear stringer of chair. 	

REUPHOLSTERY DATA SHEET

Project Name: AOUSC - Thomas G. Abernethy Federal Building

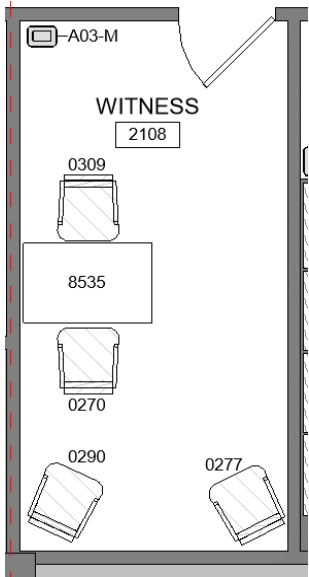


Project Address: Aberdeen, MS

Item		Item Code
Side Chair		0277
Furniture Item		
Dimensions	23"W x 25"D x 37"H, 20"SH, 26"AH	
Current Location	BG Storage, West Point, MS	
Location in Courthouse	2108 - Witness	
	Magistrate Court	
		
		
Reupholstery Requirements		
Upholstery Basis of Design	Anzea Copy Cow, Andalusian Grey #7204-19	<div style="display: flex; justify-content: space-around;"> <div style="text-align: center;"> <p>Upholstery</p>  </div> <div style="text-align: center;"> <p>Nailhead Trim</p>  </div> </div>
Notes	<ul style="list-style-type: none"> • Reupholster front, back, and seat consistent with existing. • If mold is observed on padding, notify Government immediately. • Replace, nailhead trim in kind, where existing. Provide individually placed tacks, Antique Brass finish. 	
Refinishing Requirements		
Finish	Not Applicable	
Repair Requirements		
	Not Applicable	
General Notes	<ol style="list-style-type: none"> 1. Basis of Design does not limit the selection of equivalent items, when approved by the Government. 2. Provide Basis of Design finishes and/or upholstery or Government shall select from full range of manufacturer's finishes and fabrics/leathers at no additional charge to the Government. 3. Protect during transport. Any damage sustained shall be repaired to the satisfaction of the U.S. Courts or item shall be replaced at no additional cost to the U.S. Courts. 4. Metal court tag with item number will be on rear stringer of chair. 	

REUPHOLSTERY DATA SHEET

Project Name: AOUSC - Thomas G. Abernethy Federal Building

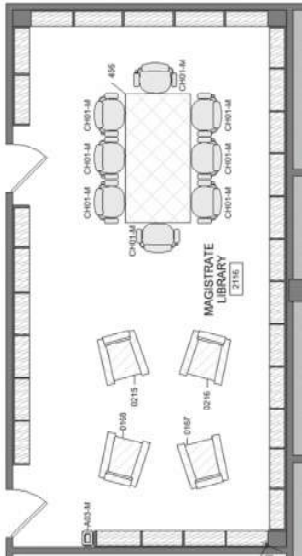


Project Address: Aberdeen, MS

Item		Item Code
Lounge Chair		0167
Furniture Item		
Dimensions	32"W x 36"D x 35"H, 22"SD, 18 1/2"SH, 19"SW	
Current Location	BG Storage, West Point, MS	
Location in Courthouse	2116 - Magistrate Library	
	Magistrate Court	
	 <p style="text-align: center;">**Plan rotated 90° for viewing**</p>	
		
Reupholstery Requirements		
Upholstery Basis of Design	Anzea Copy Cow, Andalusian Grey #7204-19	
Notes	<ul style="list-style-type: none"> • Reupholster front, back, arms, sides, and cushion consistent with existing. • If mold is observed on padding, notify Government immediately. • Provide self-welt in kind, where existing. 	
		
Refinishing Requirements		
Finish	Not Applicable	
Repair Requirements		
	Not Applicable	
General Notes	1. Basis of Design does not limit the selection of equivalent items, when approved by the Government. 2. Provide Basis of Design finishes and/or upholstery or Government shall select from full range of manufacturer's finishes and fabrics/leathers at no additional charge to the Government. 3. Protect during transport. Any damage sustained shall be repaired to the satisfaction of the U.S. Courts or item shall be replaced at no additional cost to the U.S. Courts. 4. Metal court tag with item number will be on rear leg of chair.	

REUPHOLSTERY DATA SHEET

Project Name: AOUSC - Thomas G. Abernethy Federal Building

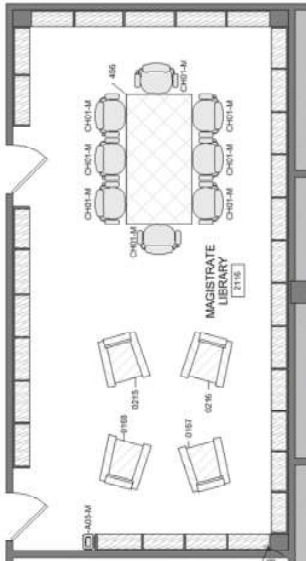



Project Address: Aberdeen, MS

Item		Item Code
Lounge Chair		0168
Furniture Item		
Dimensions	32"W x 36"D x 35"H, 22"SD, 18 1/2"SH, 19"SW	
Current Location	BG Storage, West Point, MS	
Location in Courthouse	2116 - Magistrate Library	
	Magistrate Court	
	 <p style="text-align: center;">**Plan rotated 90° for viewing**</p>	
		
Reupholstery Requirements		
Upholstery Basis of Design	Anzea Copy Cow, Andalusian Grey #7204-19	
Notes	<ul style="list-style-type: none"> • Reupholster front, back, arms, sides, and cushion consistent with existing. • If mold is observed on padding, notify Government immediately. • Provide self-welt in kind, where existing. 	
		
Refinishing Requirements		
Finish	Not Applicable	
Repair Requirements		
	Not Applicable	
General Notes	1. Basis of Design does not limit the selection of equivalent items, when approved by the Government. 2. Provide Basis of Design finishes and/or upholstery or Government shall select from full range of manufacturer's finishes and fabrics/leathers at no additional charge to the Government. 3. Protect during transport. Any damage sustained shall be repaired to the satisfaction of the U.S. Courts or item shall be replaced at no additional cost to the U.S. Courts. 4. Metal court tag with item number will be on rear leg of chair.	

REUPHOLSTERY DATA SHEET

Project Name: AOUSC - Thomas G. Abernethy Federal Building

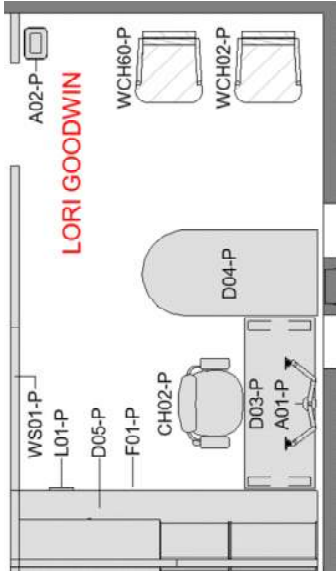



Project Address: Aberdeen, MS

Item		Item Code
Side Chair		WCH60-P
Furniture Item		
Dimensions	23"W x 25"D x 37"H, 20"SH, 26"AH	
Current Location	BG Storage, West Point, MS	
Location in Courthouse	2020 - Probation, Lori Goodwin	
	Probation	
	 <p style="text-align: center;">**Plan rotated 90° for viewing**</p>	
		
Reupholstery Requirements		
Upholstery Basis of Design	Pallas Surface, River #29.094.134	<div style="display: flex; justify-content: space-around;"> <div style="text-align: center;"> <p>Upholstery</p>  </div> <div style="text-align: center;"> <p>Nailhead Trim</p>  </div> </div>
Notes	<ul style="list-style-type: none"> • Reupholster front, back, and seat consistent with existing. • If mold is observed on padding, notify Government immediately. • Replace, nailhead trim in kind, where existing. Provide individually placed tacks, Antique Brass finish. 	
Refinishing Requirements		
Finish	Not Applicable	
Repair Requirements		
	Not Applicable	
General Notes	<ol style="list-style-type: none"> 1. Basis of Design does not limit the selection of equivalent items, when approved by the Government. 2. Provide Basis of Design finishes and/or upholstery or Government shall select from full range of manufacturer's finishes and fabrics/leathers at no additional charge to the Government. 3. Protect during transport. Any damage sustained shall be repaired to the satisfaction of the U.S. Courts or item shall be replaced at no additional cost to the U.S. Courts. 4. White handmade tag with item number will be taped to bottom of the chair. 	

REUPHOLSTERY DATA SHEET

Project Name: AOUSC - Thomas G. Abernethy Federal Building

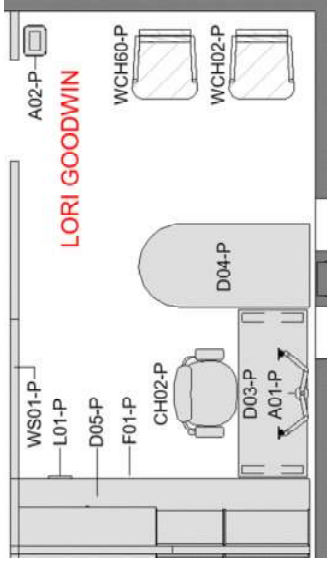



Project Address: Aberdeen, MS

Item		Item Code
Side Chair		WCH02-P
Furniture Item		
Dimensions	23"W x 25"D x 37"H, 20"SH, 26"AH	
Current Location	BG Storage, West Point, MS	
Location in Courthouse	2020 - Probation, Lori Goodwin	
	Probation	
	 <p style="text-align: center;">**Plan rotated 90° for viewing**</p>	
		
Reupholstery Requirements		
Upholstery Basis of Design	Pallas Surface, River #29.094.134	<div style="display: flex; justify-content: space-around;"> <div style="text-align: center;"> Upholstery  </div> <div style="text-align: center;"> Nailhead Trim  </div> </div>
Notes	<ul style="list-style-type: none"> • Reupholster front, back, and seat consistent with existing. • If mold is observed on padding, notify Government immediately. • Replace, nailhead trim in kind, where existing. Provide individually placed tacks, Antique Brass finish. 	
Refinishing Requirements		
Finish	Not Applicable	
Repair Requirements		
	Not Applicable	
General Notes	<ol style="list-style-type: none"> 1. Basis of Design does not limit the selection of equivalent items, when approved by the Government. 2. Provide Basis of Design finishes and/or upholstery or Government shall select from full range of manufacturer's finishes and fabrics/leathers at no additional charge to the Government. 3. Protect during transport. Any damage sustained shall be repaired to the satisfaction of the U.S. Courts or item shall be replaced at no additional cost to the U.S. Courts. 4. White handmade tag with item number will be taped to bottom of the chair. 	

REUPHOLSTERY DATA SHEET

Project Name: AOUSC - Thomas G. Abernethy Federal Building

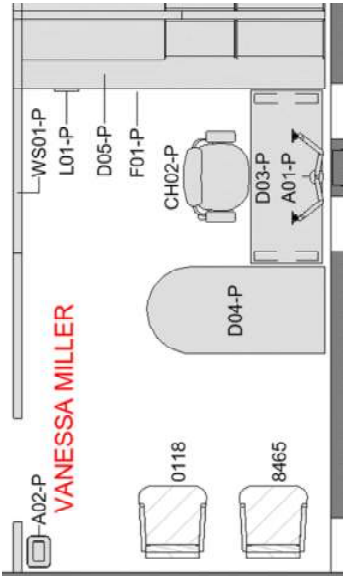



Project Address: Aberdeen, MS

Item		Item Code
Side Chair		0118
Furniture Item		
Dimensions	23"W x 25"D x 37"H, 20"SH, 26"AH	
Current Location	BG Storage, West Point, MS	
Location in Courthouse	2020 - Probation, Vanessa Miller	
	Probation	
	 <p style="text-align: center;">**Plan rotated 90° for viewing**</p>	
		
Reupholstery Requirements		
Upholstery Basis of Design	Pallas Surface, River #29.094.134	<div style="display: flex; justify-content: space-around;"> <div style="text-align: center;"> <p>Upholstery</p>  </div> <div style="text-align: center;"> <p>Nailhead Trim</p>  </div> </div>
Notes	<ul style="list-style-type: none"> • Reupholster front, back, and seat consistent with existing. • If mold is observed on padding, notify Government immediately. • Replace, nailhead trim in kind, where existing. Provide individually placed tacks, Antique Brass finish. 	
Refinishing Requirements		
Finish	Not Applicable	
Repair Requirements		
	Not Applicable	
General Notes	<ol style="list-style-type: none"> 1. Basis of Design does not limit the selection of equivalent items, when approved by the Government. 2. Provide Basis of Design finishes and/or upholstery or Government shall select from full range of manufacturer's finishes and fabrics/leathers at no additional charge to the Government. 3. Protect during transport. Any damage sustained shall be repaired to the satisfaction of the U.S. Courts or item shall be replaced at no additional cost to the U.S. Courts. 4. Metal court tag with item number will be on the rear stringer of the chair. 	

REUPHOLSTERY DATA SHEET

Project Name: AOUSC - Thomas G. Abernethy Federal Building

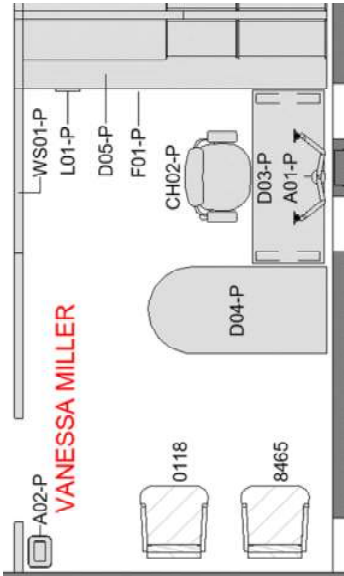



Project Address: Aberdeen, MS

Item		Item Code
Side Chair		8465
Furniture Item		
Dimensions	23"W x 25"D x 37"H, 20"SH, 26"AH	
Current Location	BG Storage, West Point, MS	
Location in Courthouse	2020 - Probation, Vanessa Miller	
	Probation	
	 <p style="text-align: center;">**Plan rotated 90° for viewing**</p>	
		
Reupholstery Requirements		
Upholstery Basis of Design	Pallas Surface, River #29.094.134	<div style="display: inline-block; width: 45%;">Upholstery</div> <div style="display: inline-block; width: 45%;">Nailhead Trim</div>
Notes	<ul style="list-style-type: none"> Reupholster front, back, and seat consistent with existing. If mold is observed on padding, notify Government immediately. Replace, nailhead trim in kind, where existing. Provide individually placed tacks, Antique Brass finish. 	 
Refinishing Requirements		
Finish	Not Applicable	
Repair Requirements		
	Not Applicable	
General Notes	<ol style="list-style-type: none"> Basis of Design does not limit the selection of equivalent items, when approved by the Government. Provide Basis of Design finishes and/or upholstery or Government shall select from full range of manufacturer's finishes and fabrics/leathers at no additional charge to the Government. Protect during transport. Any damage sustained shall be repaired to the satisfaction of the U.S. Courts or item shall be replaced at no additional cost to the U.S. Courts. Metal court tag with item number will be on the rear stringer of the chair. 	

REUPHOLSTERY DATA SHEET

Project Name: AOUSC - Thomas G. Abernethy Federal Building

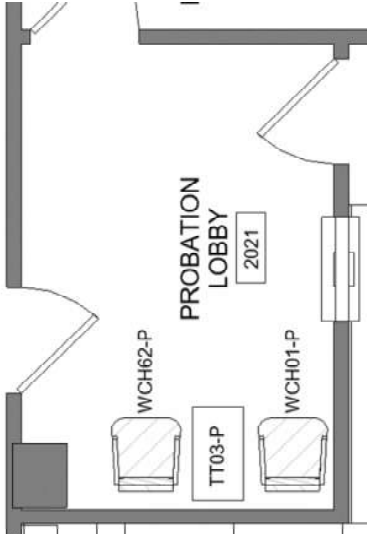



Project Address: Aberdeen, MS

Item		Item Code
Side Chair		WCH62-P
Furniture Item		
Dimensions	23"W x 25"D x 37"H, 20"SH, 26"AH	
Current Location	BG Storage, West Point, MS	
Location in Courthouse	2021 - Probation Lobby	
	Probation	
	 <p style="text-align: center;">**Plan rotated 90° for viewing**</p>	
		
Reupholstery Requirements		
Upholstery Basis of Design	Anzea Copy Cow, Andalusian Grey #7204-19	
Notes	<ul style="list-style-type: none"> • Reupholster front, back, and seat consistent with existing. • If mold is observed on padding, notify Government immediately. • Replace, nailhead trim in kind, where existing. Provide individually placed tacks, Antique Brass finish. 	
	Upholstery 	Nailhead Trim 
Refinishing Requirements		
Finish	Not Applicable	
Repair Requirements		
	Not Applicable	
General Notes	1. Basis of Design does not limit the selection of equivalent items, when approved by the Government. 2. Provide Basis of Design finishes and/or upholstery or Government shall select from full range of manufacturer's finishes and fabrics/leathers at no additional charge to the Government. 3. Protect during transport. Any damage sustained shall be repaired to the satisfaction of the U.S. Courts or item shall be replaced at no additional cost to the U.S. Courts. 4. White handmade tag with item number will be taped to bottom of the chair.	

REUPHOLSTERY DATA SHEET

Project Name: AOUSC - Thomas G. Abernethy Federal Building

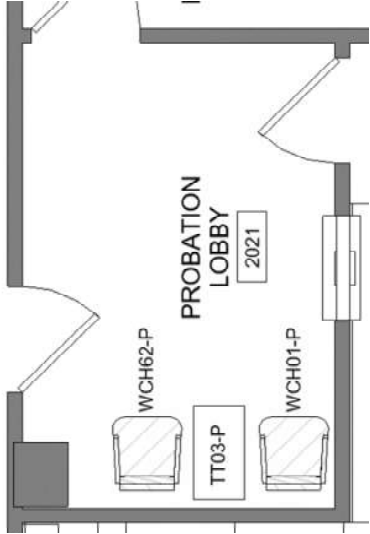



Project Address: Aberdeen, MS

Item		Item Code
Side Chair		WCH01-P
Furniture Item		
Dimensions	23"W x 25"D x 37"H, 20"SH, 26"AH	
Current Location	BG Storage, West Point, MS	
Location in Courthouse	2021 - Probation Lobby	
	Probation	
	 <p style="text-align: center;">**Plan rotated 90° for viewing**</p>	
		
Reupholstery Requirements		
Upholstery Basis of Design	Anzea Copy Cow, Andalusian Grey #7204-19	
Notes	<ul style="list-style-type: none"> • Reupholster front, back, and seat consistent with existing. • If mold is observed on padding, notify Government immediately. • Replace, nailhead trim in kind, where existing. Provide individually placed tacks, Antique Brass finish. 	
	Upholstery 	Nailhead Trim 
Refinishing Requirements		
Finish	Not Applicable	
Repair Requirements		
	Not Applicable	
General Notes	1. Basis of Design does not limit the selection of equivalent items, when approved by the Government. 2. Provide Basis of Design finishes and/or upholstery or Government shall select from full range of manufacturer's finishes and fabrics/leathers at no additional charge to the Government. 3. Protect during transport. Any damage sustained shall be repaired to the satisfaction of the U.S. Courts or item shall be replaced at no additional cost to the U.S. Courts. 4. White handmade tag with item number will be taped to bottom of the chair.	

REUPHOLSTERY DATA SHEET

Project Name: AOUSC - Thomas G. Abernethy Federal Building

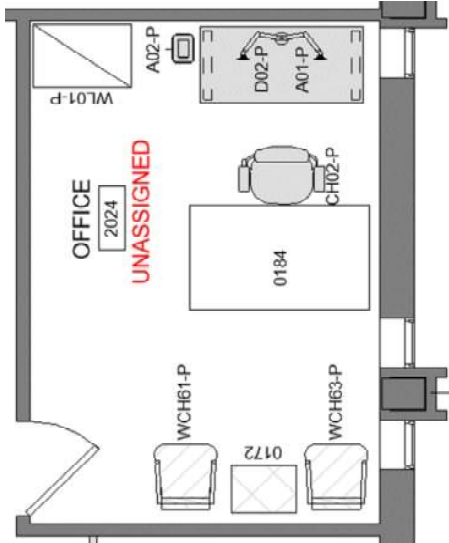



Project Address: Aberdeen, MS

Item		Item Code
Side Chair		WCH61-P
Furniture Item		
Dimensions	23"W x 25"D x 37"H, 20"SH, 26"AH	
Current Location	BG Storage, West Point, MS	
Location in Courthouse	2024 - Office, Unassigned	
	Probation	
	 <p style="text-align: center;">**Plan rotated 90° for viewing**</p>	
		
Reupholstery Requirements		
Upholstery Basis of Design	Pallas Surface, River #29.094.134	<div style="display: flex; justify-content: space-around;"> <div style="text-align: center;"> <p>Upholstery</p>  </div> <div style="text-align: center;"> <p>Nailhead Trim</p>  </div> </div>
Notes	<ul style="list-style-type: none"> • Reupholster front, back, and seat consistent with existing. • If mold is observed on padding, notify Government immediately. • Replace, nailhead trim in kind, where existing. Provide individually placed tacks, Antique Brass finish. 	
Refinishing Requirements		
Finish	Not Applicable	
Repair Requirements		
	Not Applicable	
General Notes	<ol style="list-style-type: none"> 1. Basis of Design does not limit the selection of equivalent items, when approved by the Government. 2. Provide Basis of Design finishes and/or upholstery or Government shall select from full range of manufacturer's finishes and fabrics/leathers at no additional charge to the Government. 3. Protect during transport. Any damage sustained shall be repaired to the satisfaction of the U.S. Courts or item shall be replaced at no additional cost to the U.S. Courts. 4. White handmade tag with item number will be taped to bottom of the chair. 	

REUPHOLSTERY DATA SHEET

Project Name: AOUSC - Thomas G. Abernethy Federal Building

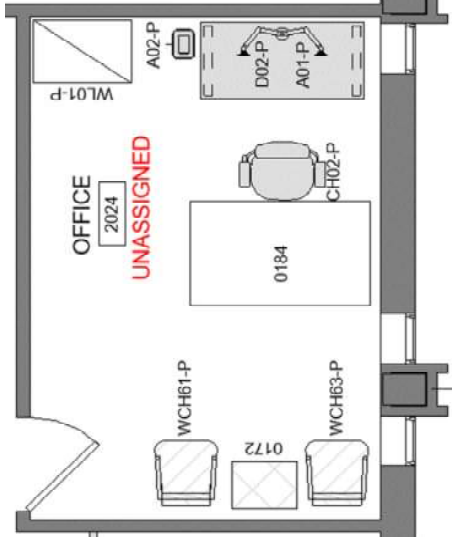



Project Address: Aberdeen, MS

Item		Item Code
Side Chair		WCH63-P
Furniture Item		
Dimensions	23"W x 25"D x 37"H, 20"SH, 26"AH	
Current Location	BG Storage, West Point, MS	
Location in Courthouse	2024 - Office, Unassigned	
	Probation	
	 <p style="text-align: center;">**Plan rotated 90° for viewing**</p>	
		
Reupholstery Requirements		
Upholstery Basis of Design	Pallas Surface, River #29.094.134	<div style="display: flex; justify-content: space-around;"> <div style="text-align: center;"> <p>Upholstery</p>  </div> <div style="text-align: center;"> <p>Nailhead Trim</p>  </div> </div>
Notes	<ul style="list-style-type: none"> • Reupholster front, back, and seat consistent with existing. • If mold is observed on padding, notify Government immediately. • Replace, nailhead trim in kind, where existing. Provide individually placed tacks, Antique Brass finish. 	
Refinishing Requirements		
Finish	Not Applicable	
Repair Requirements		
	Not Applicable	
General Notes	<ol style="list-style-type: none"> 1. Basis of Design does not limit the selection of equivalent items, when approved by the Government. 2. Provide Basis of Design finishes and/or upholstery or Government shall select from full range of manufacturer's finishes and fabrics/leathers at no additional charge to the Government. 3. Protect during transport. Any damage sustained shall be repaired to the satisfaction of the U.S. Courts or item shall be replaced at no additional cost to the U.S. Courts. 4. White handmade tag with item number will be taped to bottom of the chair. 	

REUPHOLSTERY DATA SHEET

Project Name: AOUSC - Thomas G. Abernethy Federal Building

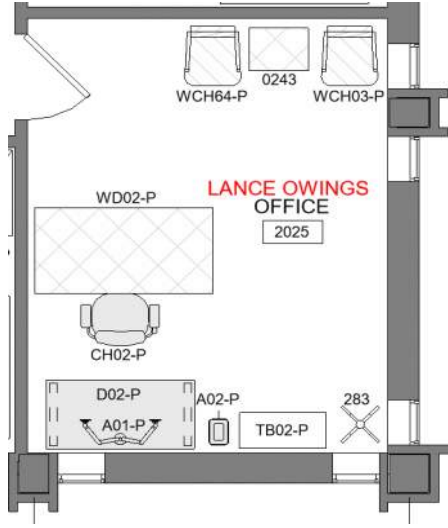



Project Address: Aberdeen, MS

Item		Item Code
Side Chair		WCH64-P
Furniture Item		
Dimensions	23"W x 25"D x 37"H, 20"SH, 26"AH	
Current Location	BG Storage, West Point, MS	
Location in Courthouse	2025 - Office, Lance Owings	
	Probation	
		
		
Reupholstery Requirements		
Upholstery Basis of Design	Pallas Surface, River #29.094.134	
Notes	<ul style="list-style-type: none"> • Reupholster front, back, and seat consistent with existing. • If mold is observed on padding, notify Government immediately. • Replace, nailhead trim in kind, where existing. Provide individually placed tacks, Antique Brass finish. 	
	Upholstery 	Nailhead Trim 
Refinishing Requirements		
Finish	Not Applicable	
Repair Requirements		
	Not Applicable	
General Notes	1. Basis of Design does not limit the selection of equivalent items, when approved by the Government. 2. Provide Basis of Design finishes and/or upholstery or Government shall select from full range of manufacturer's finishes and fabrics/leathers at no additional charge to the Government. 3. Protect during transport. Any damage sustained shall be repaired to the satisfaction of the U.S. Courts or item shall be replaced at no additional cost to the U.S. Courts. 4. White handmade tag with item number will be taped to bottom of the chair.	

REUPHOLSTERY DATA SHEET

Project Name: AOUSC - Thomas G. Abernethy Federal Building

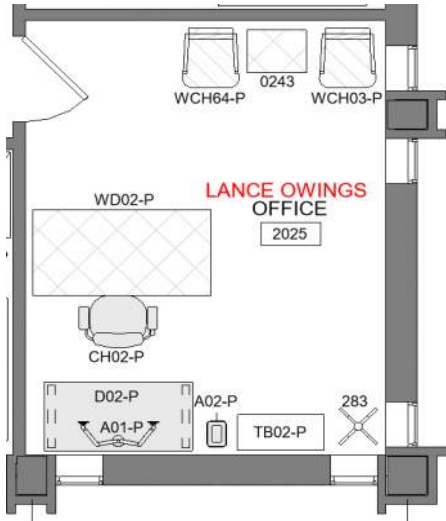



Project Address: Aberdeen, MS

Item		Item Code
Side Chair		WCH03-P
Furniture Item		
Dimensions	23"W x 25"D x 37"H, 20"SH, 26"AH	
Current Location	BG Storage, West Point, MS	
Location in Courthouse	2025 - Office, Lance Owings	
	Probation	
		
		
Reupholstery Requirements		
Upholstery Basis of Design	Pallas Surface, River #29.094.134	<div style="display: flex; justify-content: space-around;"> <div style="text-align: center;"> Upholstery  </div> <div style="text-align: center;"> Nailhead Trim  </div> </div>
Notes	<ul style="list-style-type: none"> • Reupholster front, back, and seat consistent with existing. • If mold is observed on padding, notify Government immediately. • Replace, nailhead trim in kind, where existing. Provide individually placed tacks, Antique Brass finish. 	
Refinishing Requirements		
Finish	Not Applicable	
Repair Requirements		
	Not Applicable	
General Notes	<ol style="list-style-type: none"> 1. Basis of Design does not limit the selection of equivalent items, when approved by the Government. 2. Provide Basis of Design finishes and/or upholstery or Government shall select from full range of manufacturer's finishes and fabrics/leathers at no additional charge to the Government. 3. Protect during transport. Any damage sustained shall be repaired to the satisfaction of the U.S. Courts or item shall be replaced at no additional cost to the U.S. Courts. 4. White handmade tag with item number will be taped to bottom of the chair. 	

REUPHOLSTERY DATA SHEET

Project Name: AOUSC - Thomas G. Abernethy Federal Building

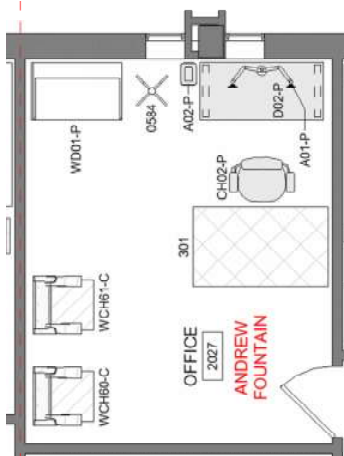



Project Address: Aberdeen, MS

Item		Item Code
Lounge Chair		WCH61-C
Furniture Item		
Dimensions	30"W x 32"D x 42"H, 17"SH	
Current Location	BG Storage, West Point, MS	
Location in Courthouse	2027 - Office, Andrew Fountain	
	Probation	
	 <p style="text-align: center;">**Plan rotated 90° for viewing**</p>	
		
Reupholstery Requirements		
Upholstery Basis of Design	Anzea Copy Cow, Andalusian Grey #7204-19	
Notes	<ul style="list-style-type: none"> • Reupholster front, back, sides, arms, and seat consistent with existing. • If mold is observed on padding, notify Government immediately. • Provide tufting w/covered buttons, where existing. • Replace, nailhead trim in kind, where existing. Provide individually placed tacks, Antique Brass finish. • Provide self-welt in kind, where existing. 	
	Upholstery	Nailhead Trim
		
Refinishing Requirements		
Finish	Not Applicable	
Repair Requirements		
	Not Applicable	
General Notes	1. Basis of Design does not limit the selection of equivalent items, when approved by the Government. 2. Provide Basis of Design finishes and/or upholstery or Government shall select from full range of manufacturer's finishes and fabrics/leathers at no additional charge to the Government. 3. Protect during transport. Any damage sustained shall be repaired to the satisfaction of the U.S. Courts or item shall be replaced at no additional cost to the U.S. Courts. 4. White handmade tag with item number will be taped to bottom of the chair.	

REUPHOLSTERY DATA SHEET

Project Name: AOUSC - Thomas G. Abernethy Federal Building

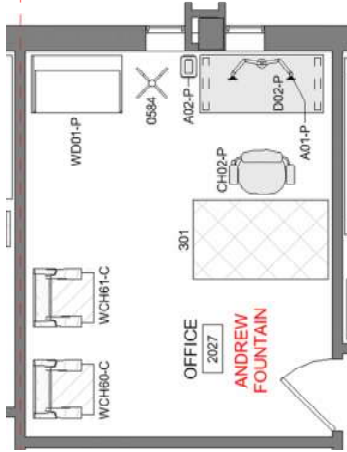Project Address: Aberdeen, MS


Item		Item Code
Lounge Chair		WCH60-C
Furniture Item		
Dimensions	30"W x 32"D x 42"H, 17"SH	
Current Location	BG Storage, West Point, MS	
Location in Courthouse	2027 - Office, Andrew Fountain	
	Probation	
	 <p style="text-align: center;">**Plan rotated 90° for viewing**</p>	
		
Reupholstery Requirements		
Upholstery Basis of Design	Anzea Copy Cow, Andalusian Grey #7204-19	
Notes	<ul style="list-style-type: none"> Reupholster front, back, sides, arms, and seat consistent with existing. If mold is observed on padding, notify Government immediately. Provide tufting w/covered buttons, where existing. Replace, nailhead trim in kind, where existing. Provide individually placed tacks, Antique Brass finish. Provide self-welt in kind, where existing. 	
	Upholstery 	Nailhead Trim 
Refinishing Requirements		
Finish	Match existing finish. Touch up damage on leg.	
Repair Requirements		
	Repair damaged wood on rear leg of chair.	
General Notes	1. Basis of Design does not limit the selection of equivalent items, when approved by the Government. 2. Provide Basis of Design finishes and/or upholstery or Government shall select from full range of manufacturer's finishes and fabrics/leathers at no additional charge to the Government. 3. Protect during transport. Any damage sustained shall be repaired to the satisfaction of the U.S. Courts or item shall be replaced at no additional cost to the U.S. Courts. 4. White handmade tag with item number will be taped to bottom of the chair.	

1. NO SCOPE WITHIN AREAS B, C, OR D. NO VIEW WILL BE PROVIDED.

NOT FOR REGULATORY
APPROVAL, PERMITTING, OR
CONSTRUCTION.

JACOBS ENGINEERING GROUP, INC.


REV	DESCRIPTION	DATE

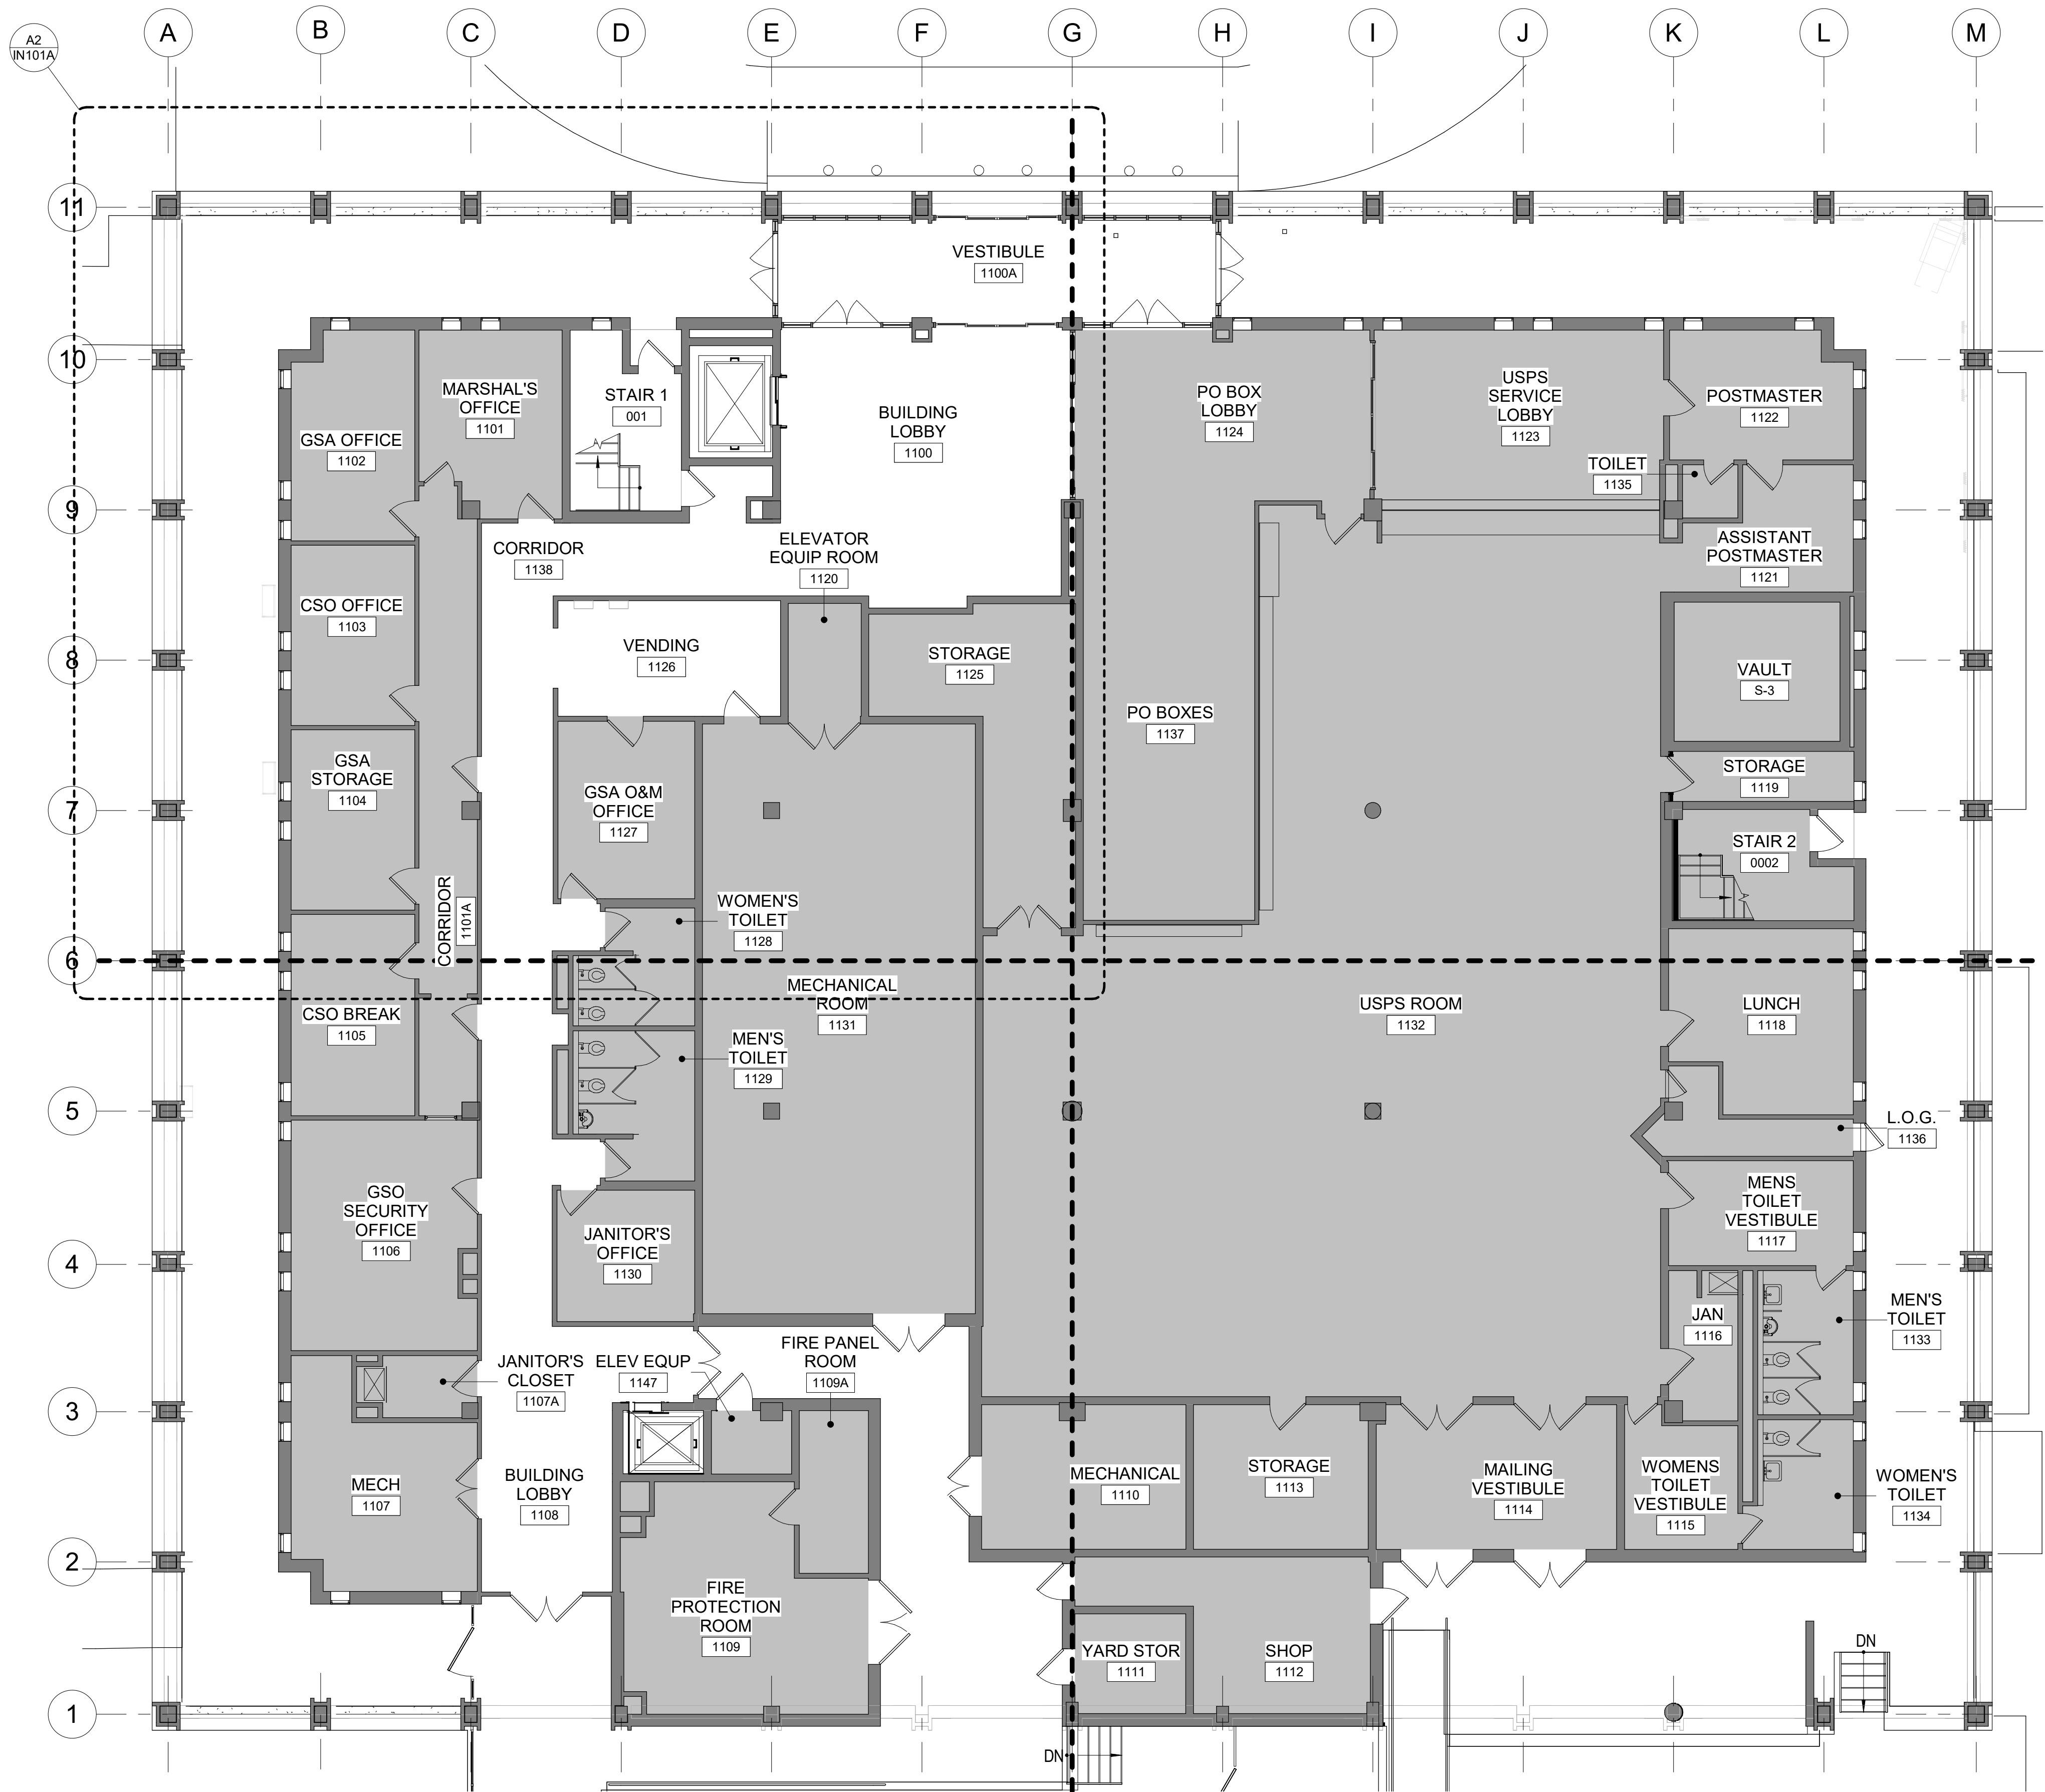

A2 FIRST FLOOR FURNITURE PLAN - OVERALL
1/8" = 1'-0"

**THOMAS G. ABERNETHY
FEDERAL BUILDING**
FINAL FURNITURE FLOOR PLAN
301 WEST COMMERCE STREET, ABERDEEN, MS 39730

Key Plan:

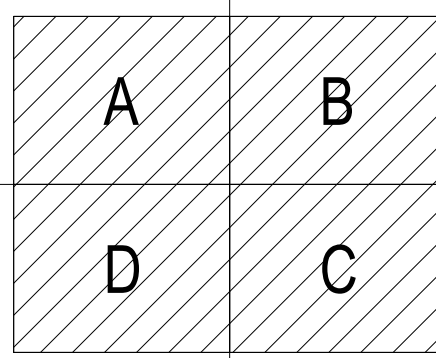

PLAN NORTH



Jacobs Project No.: D3411606

Drawing Title:

**OVERALL FIRST FLOOR
FURNITURE PLAN**

Phase: FINAL FURNITURE PLAN

Date: 01/24/2024

Designed: SK/CH

Drawn: SK/CH

Checked: JCLN

Drawing No.:


IN101

REV	DESCRIPTION	DATE

**THOMAS G. ABERNETHY
FEDERAL BUILDING
FINAL FURNITURE FLOOR PLAN**

301 WEST COMMERCE STREET, ABERDEEN, MS 39730

My Plan:

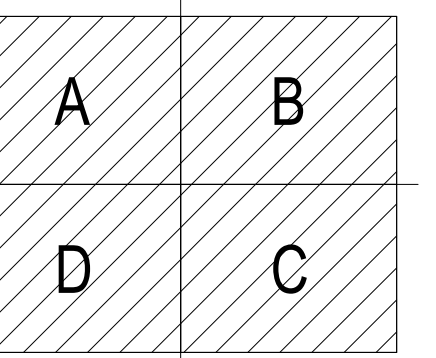

Jacobs Project No.: D3411606

Drawing Title:

OVERALL SECOND FLOOR FURNITURE PLAN

Case: FINAL FURNITURE PLAN


Date: 01/24/2024

Designed: SK/CH | Drawing No.:

awn: SK/CH IN100

wing No.:

N102

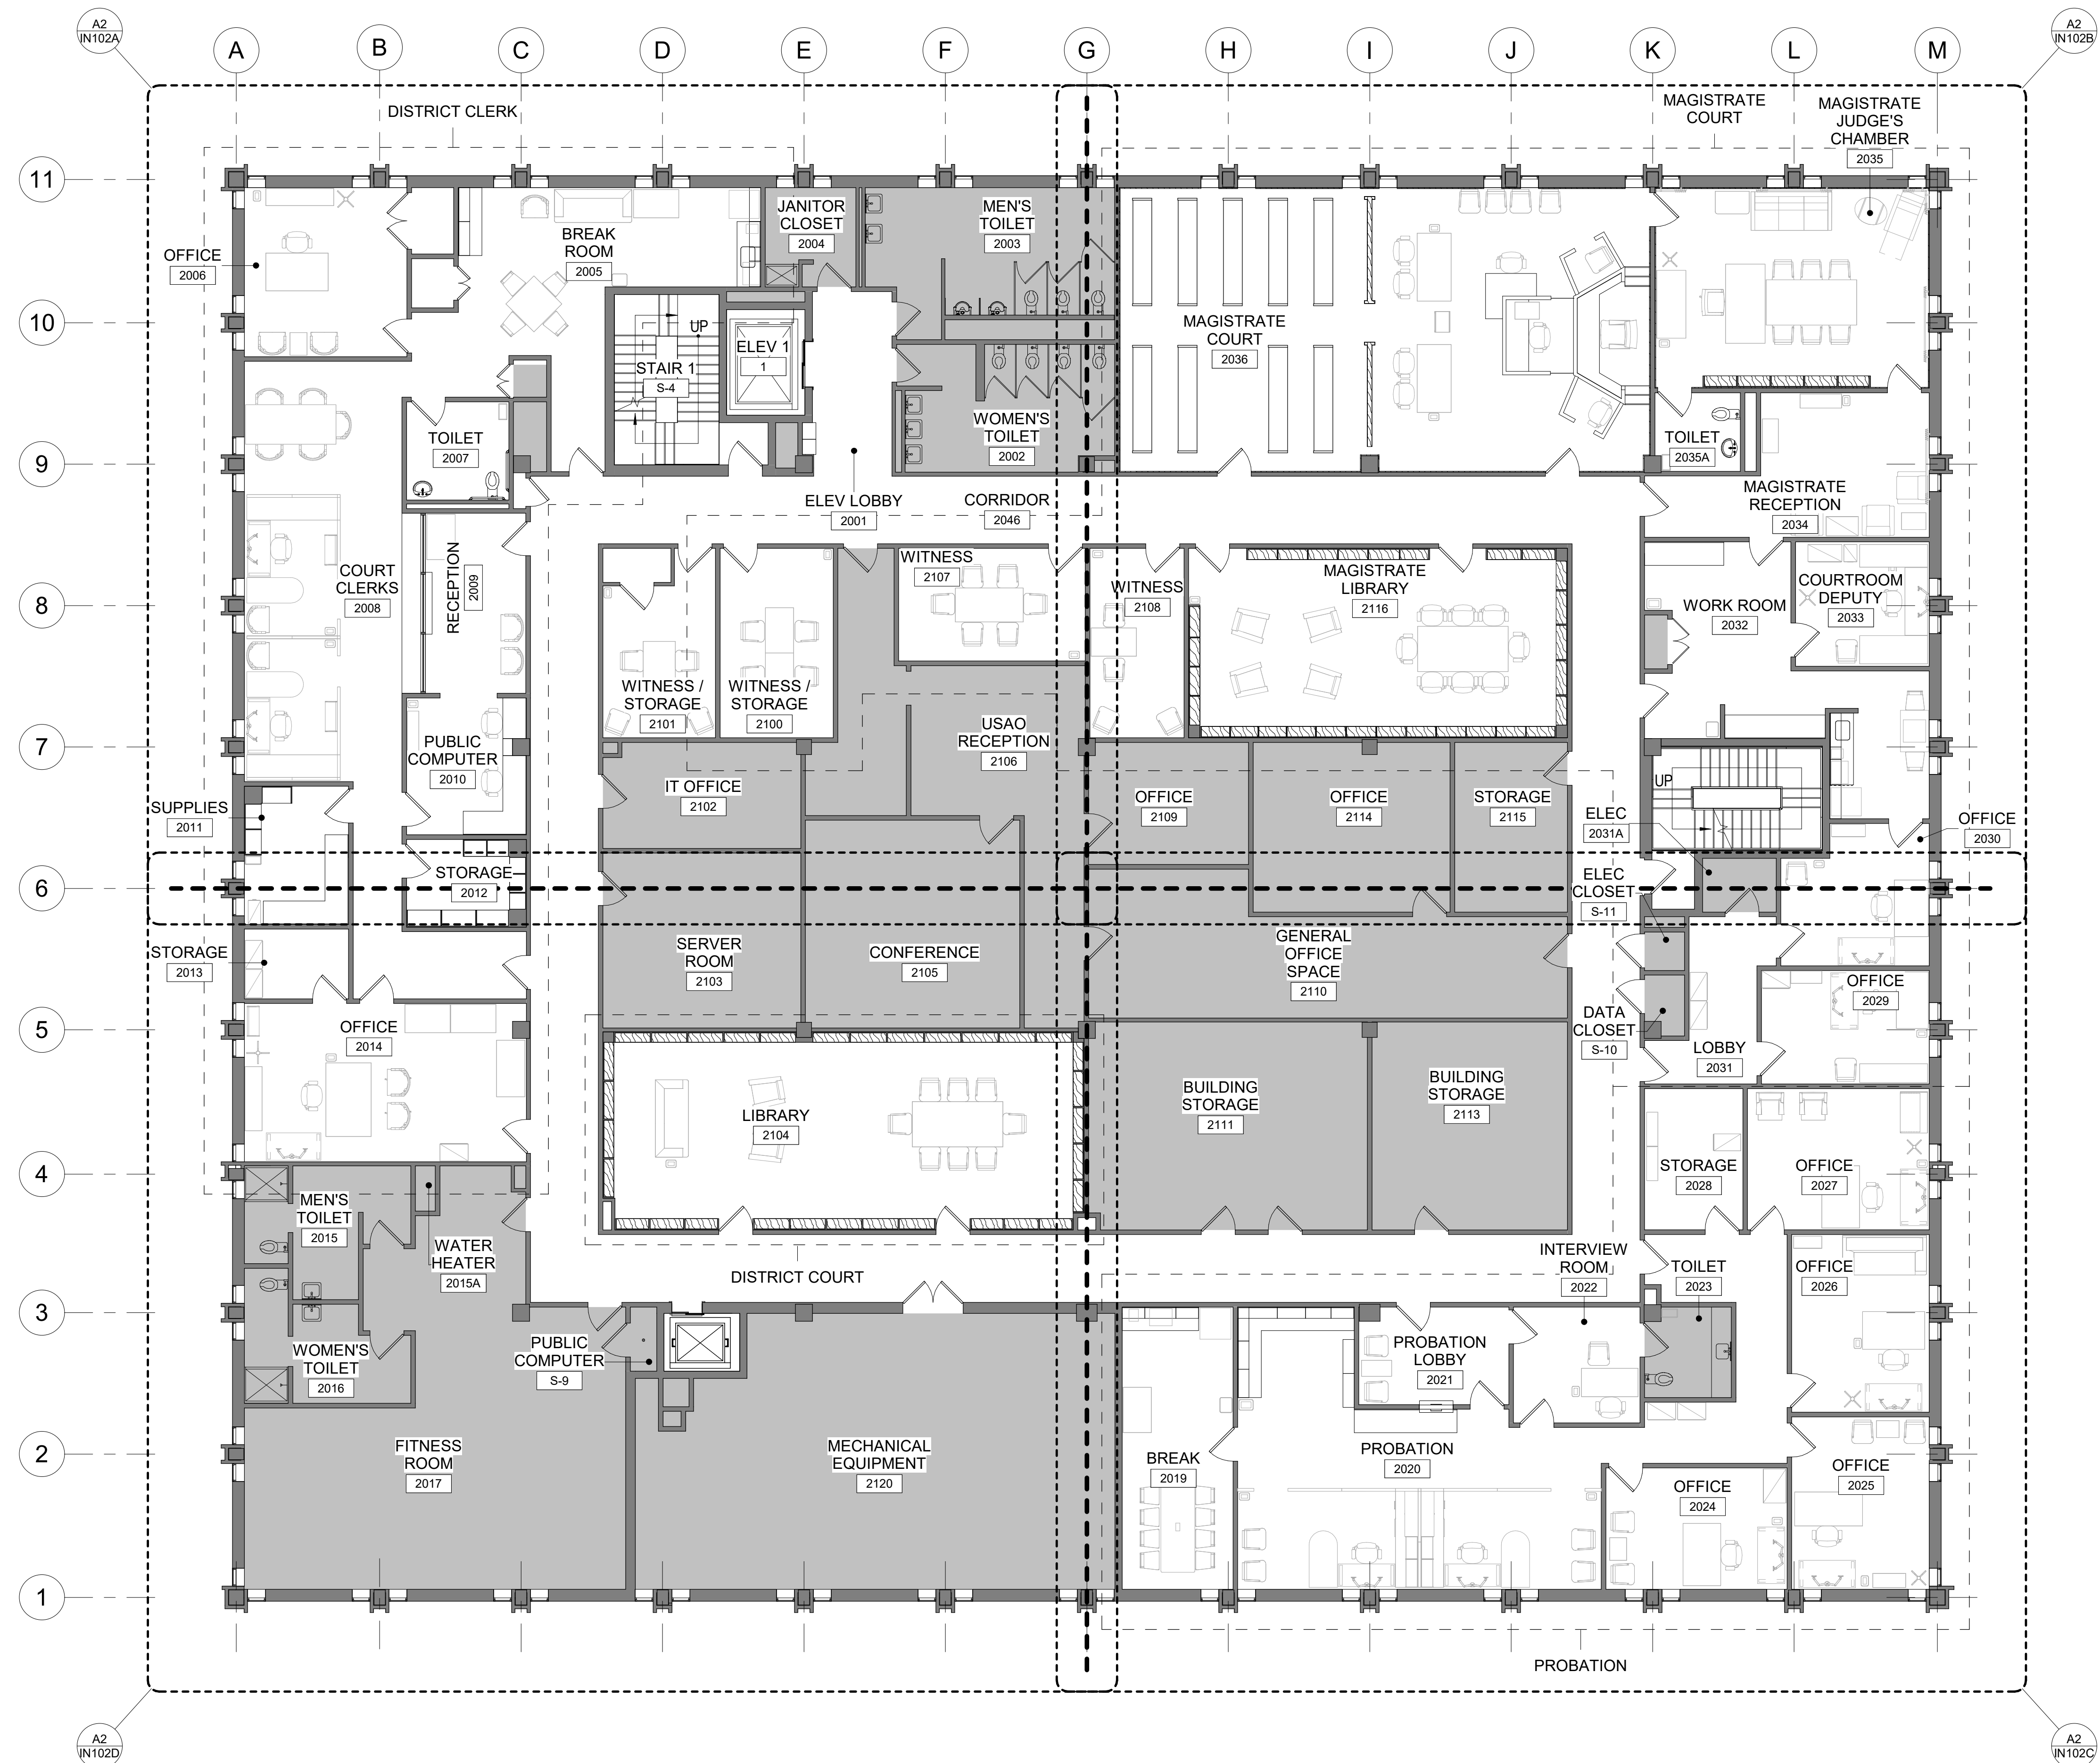


(A2) SECOND FLOOR FURNITURE PLAN - OVERALL
1/8" = 1'-0"

C:\Revit\Local_Models\2022\03411617\A2_22_Jeanine.ccsentimo.rvt 1/25/2024 9:04:35 AM

E
D
C
B
A

CONTROLLED UNCLASSIFIED INFORMATION (CUI)

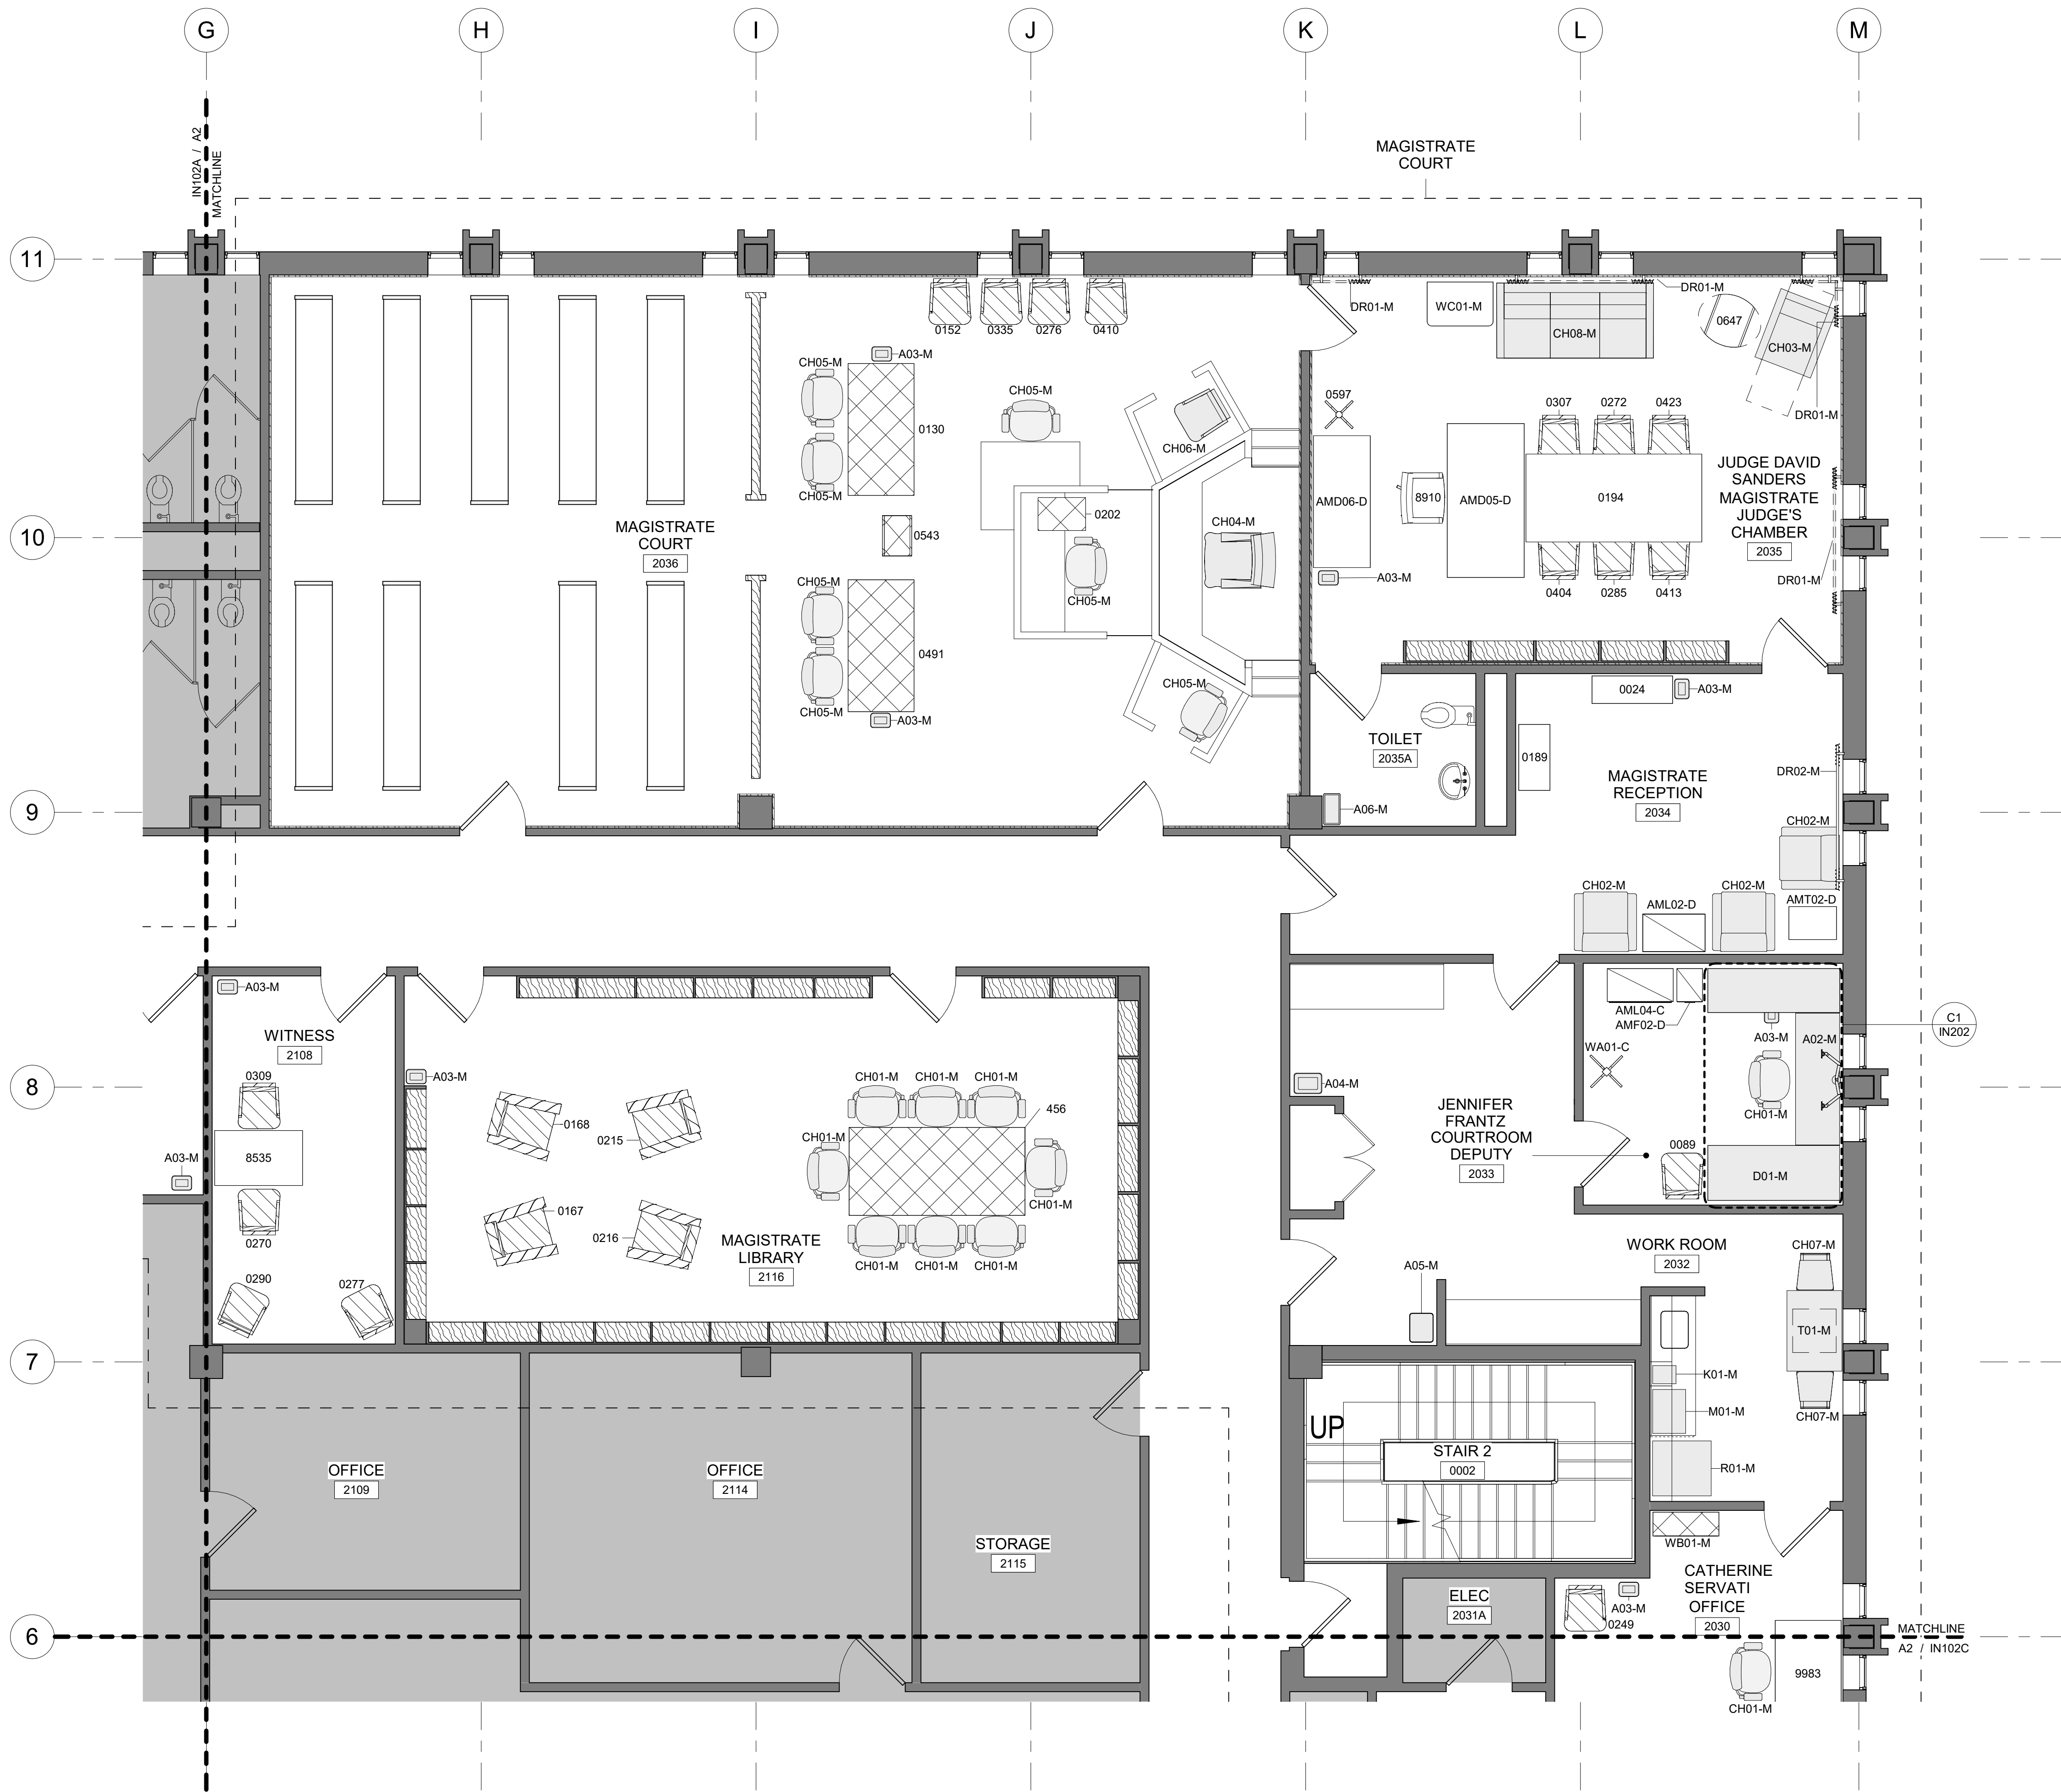

A2 SECOND FLOOR FURNITURE PLAN - AREA B
1/4" = 1'-0"

CONTROLLED UNCLASSIFIED INFORMATION (CUI)

FURNITURE PLAN LEGEND

RELOCATED FURNITURE, AS IS

10738 ASSET ID #

RELOCATED, REUPHOLSTERED, REFINISHED AND/OR REPAIRED FURNITURE

10738 ASSET ID #

RELOCATED, REFINISHED AND/OR REPAIRED FURNITURE

10738 ASSET ID #

RELOCATED AND REPAIRED FURNITURE

10738 ASSET ID #

NEW FURNITURE

CH01-B ASSET ID #

EXISTING FURNITURE WITH ASSIGNED ASSET ID #'S CONSIST PURELY OF NUMBERS

EXISTING FURNITURE WITHOUT ASSIGNED ASSET ID EXAMPLE:

AM CH 01 -D
COURT DIVISION
FURNISHING ITEM
FURNISHING CATEGORY
STORAGE LOCATION

NEW FURNITURE ASSET ID EXAMPLE:

CH 01 -B
COURT DIVISION
FURNISHING ITEM
FURNISHING CATEGORY

FURNISHING ABBREVIATIONS:

A ACCESSORIES
B BOOKSHELF
BH BENCH
C CREDENZA
CH SEATING (ALL TYPES)
CM CHAIR MAT
D DESK
DR DRAPERY (WINDOW TREATMENTS)
F VERTICAL FILE
H HUTCH (OVERHEAD)
K COFFEE MACHINE
L LATERAL FILE
LK LOCKERS
M MICROWAVE
T TABLES
R REFRIGERATOR
WB WHITE BOARD

COURT DIVISION ABBREVIATIONS:

C DISTRICT CLERK
D DISTRICT COURT
M MAGISTRATE
P PROBATION

STORAGE LOCATION ABBREVIATIONS:

A DISTRICT COURTHOUSE, ABERDEEN
AM AMORY
B BANKRUPTCY COURTHOUSE, ABERDEEN
T TUPELO
W WEST POINT

Jacobs
1100 North Glebe Road Suite 500, Arlington, VA 22201

NOT FOR REGULATORY, APPROVAL, PERMITTING, OR CONSTRUCTION.

JACOBS ENGINEERING GROUP, INC.


REV	DESCRIPTION	DATE

**THOMAS G. ABERNETHY
FEDERAL BUILDING**


FINAL FURNITURE FLOOR PLAN

301 WEST COMMERCE STREET, ABERDEEN, MS 39730

Key Plan:

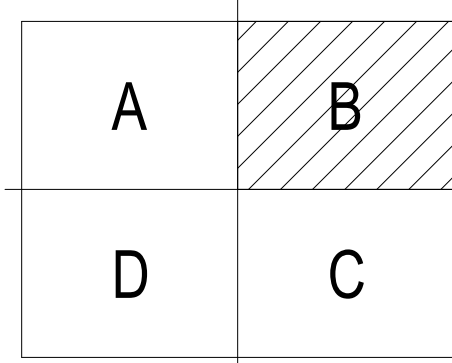

PLAN NORTH

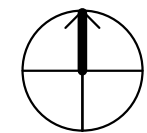

0 2' 4' 8' 16'
1/4" = 1'-0"

Jacobs Project No.: D3411606

Drawing Title:

**SECOND FLOOR FURNITURE
PLAN - AREA B**

Phase: FINAL FURNITURE PLAN

Date: 01/24/2024

Designed: SK/CH

Drawn: SK/CH

Checked: JCLN

Drawing No.:

IN102B

REV	DESCRIPTION	DATE

FURNITURE PLAN LEGEND

RELOCATED FURNITURE, AS IS

10738 ASSET ID #

RELOCATED, REUPHOLSTERED, REFINISHED
AND/OR REPAIRED FURNITURE

10738 ASSET ID #

RELOCATED, REFINISHED AND/OR REPAIRED
FURNITURE

10738 ASSET ID #

RELOCATED AND REPAIRED FURNITURE

10738 ASSET ID #

NEW FURNITURE

CH01-B ASSET ID #

EXISTING FURNITURE WITH ASSIGNED ASSET ID #'S CONSIST
PURELY OF NUMBERS

EXISTING FURNITURE WITHOUT ASSIGNED ASSET ID EXAMPLE:

AM CH 01 -D
COURT DIVISION
FURNISHING ITEM
FURNISHING CATEGORY
STORAGE LOCATION

NEW FURNITURE ASSET ID EXAMPLE:

CH 01 -B
COURT DIVISION
FURNISHING ITEM
FURNISHING CATEGORY

FURNISHING ABBREVIATIONS: COURT DIVISION ABBREVIATIONS:


A ACCESSORIES C DISTRICT CLERK
B BOOKSHELF D DISTRICT COURT
BH BENCH M MAGISTRATE
C CRENDENZA P PROBATION
CH SEATING (ALL TYPES)
CM CHAIR MAT
D DESK
DR DRAPERY (WINDOW TREATMENTS)
F VERTICAL FILE
H HUTCH (OVERHEAD)
K COFFEE MACHINE
L LATERAL FILE
LK LOCKERS
M MICROWAVE
T TABLES
R REFRIGERATOR
WB WHITE BOARD

STORAGE LOCATION ABBREVIATIONS:


A DISTRICT COURTHOUSE,
ABERDEEN
AM AMORY
B BANKRUPTCY COURTHOUSE,
ABERDEEN
T TUPELO
W WEST POINT

THOMAS G. ABERNETHY
FEDERAL BUILDING
FINAL FURNITURE FLOOR PLAN
301 WEST COMMERCE STREET, ABERDEEN, MS 39730

Key Plan:

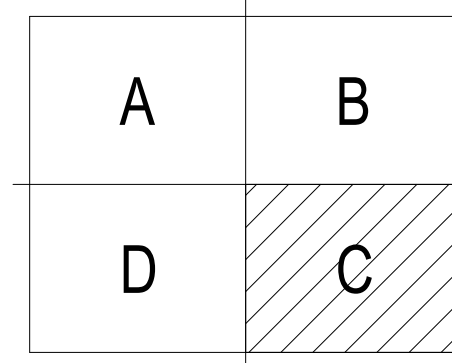

PLAN NORTH

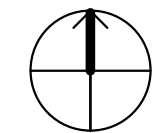

0 2' 4' 8' 16'
1/4" = 1'-0"

Jacobs Project No.: D3411606

Drawing Title:

SECOND FLOOR FURNITURE
PLAN - AREA C

Phase: FINAL FURNITURE PLAN

Date: 01/24/2024


Designed: SKICH

Drawn: SKICH

Checked: JCLN

Drawing No.:

IN102C

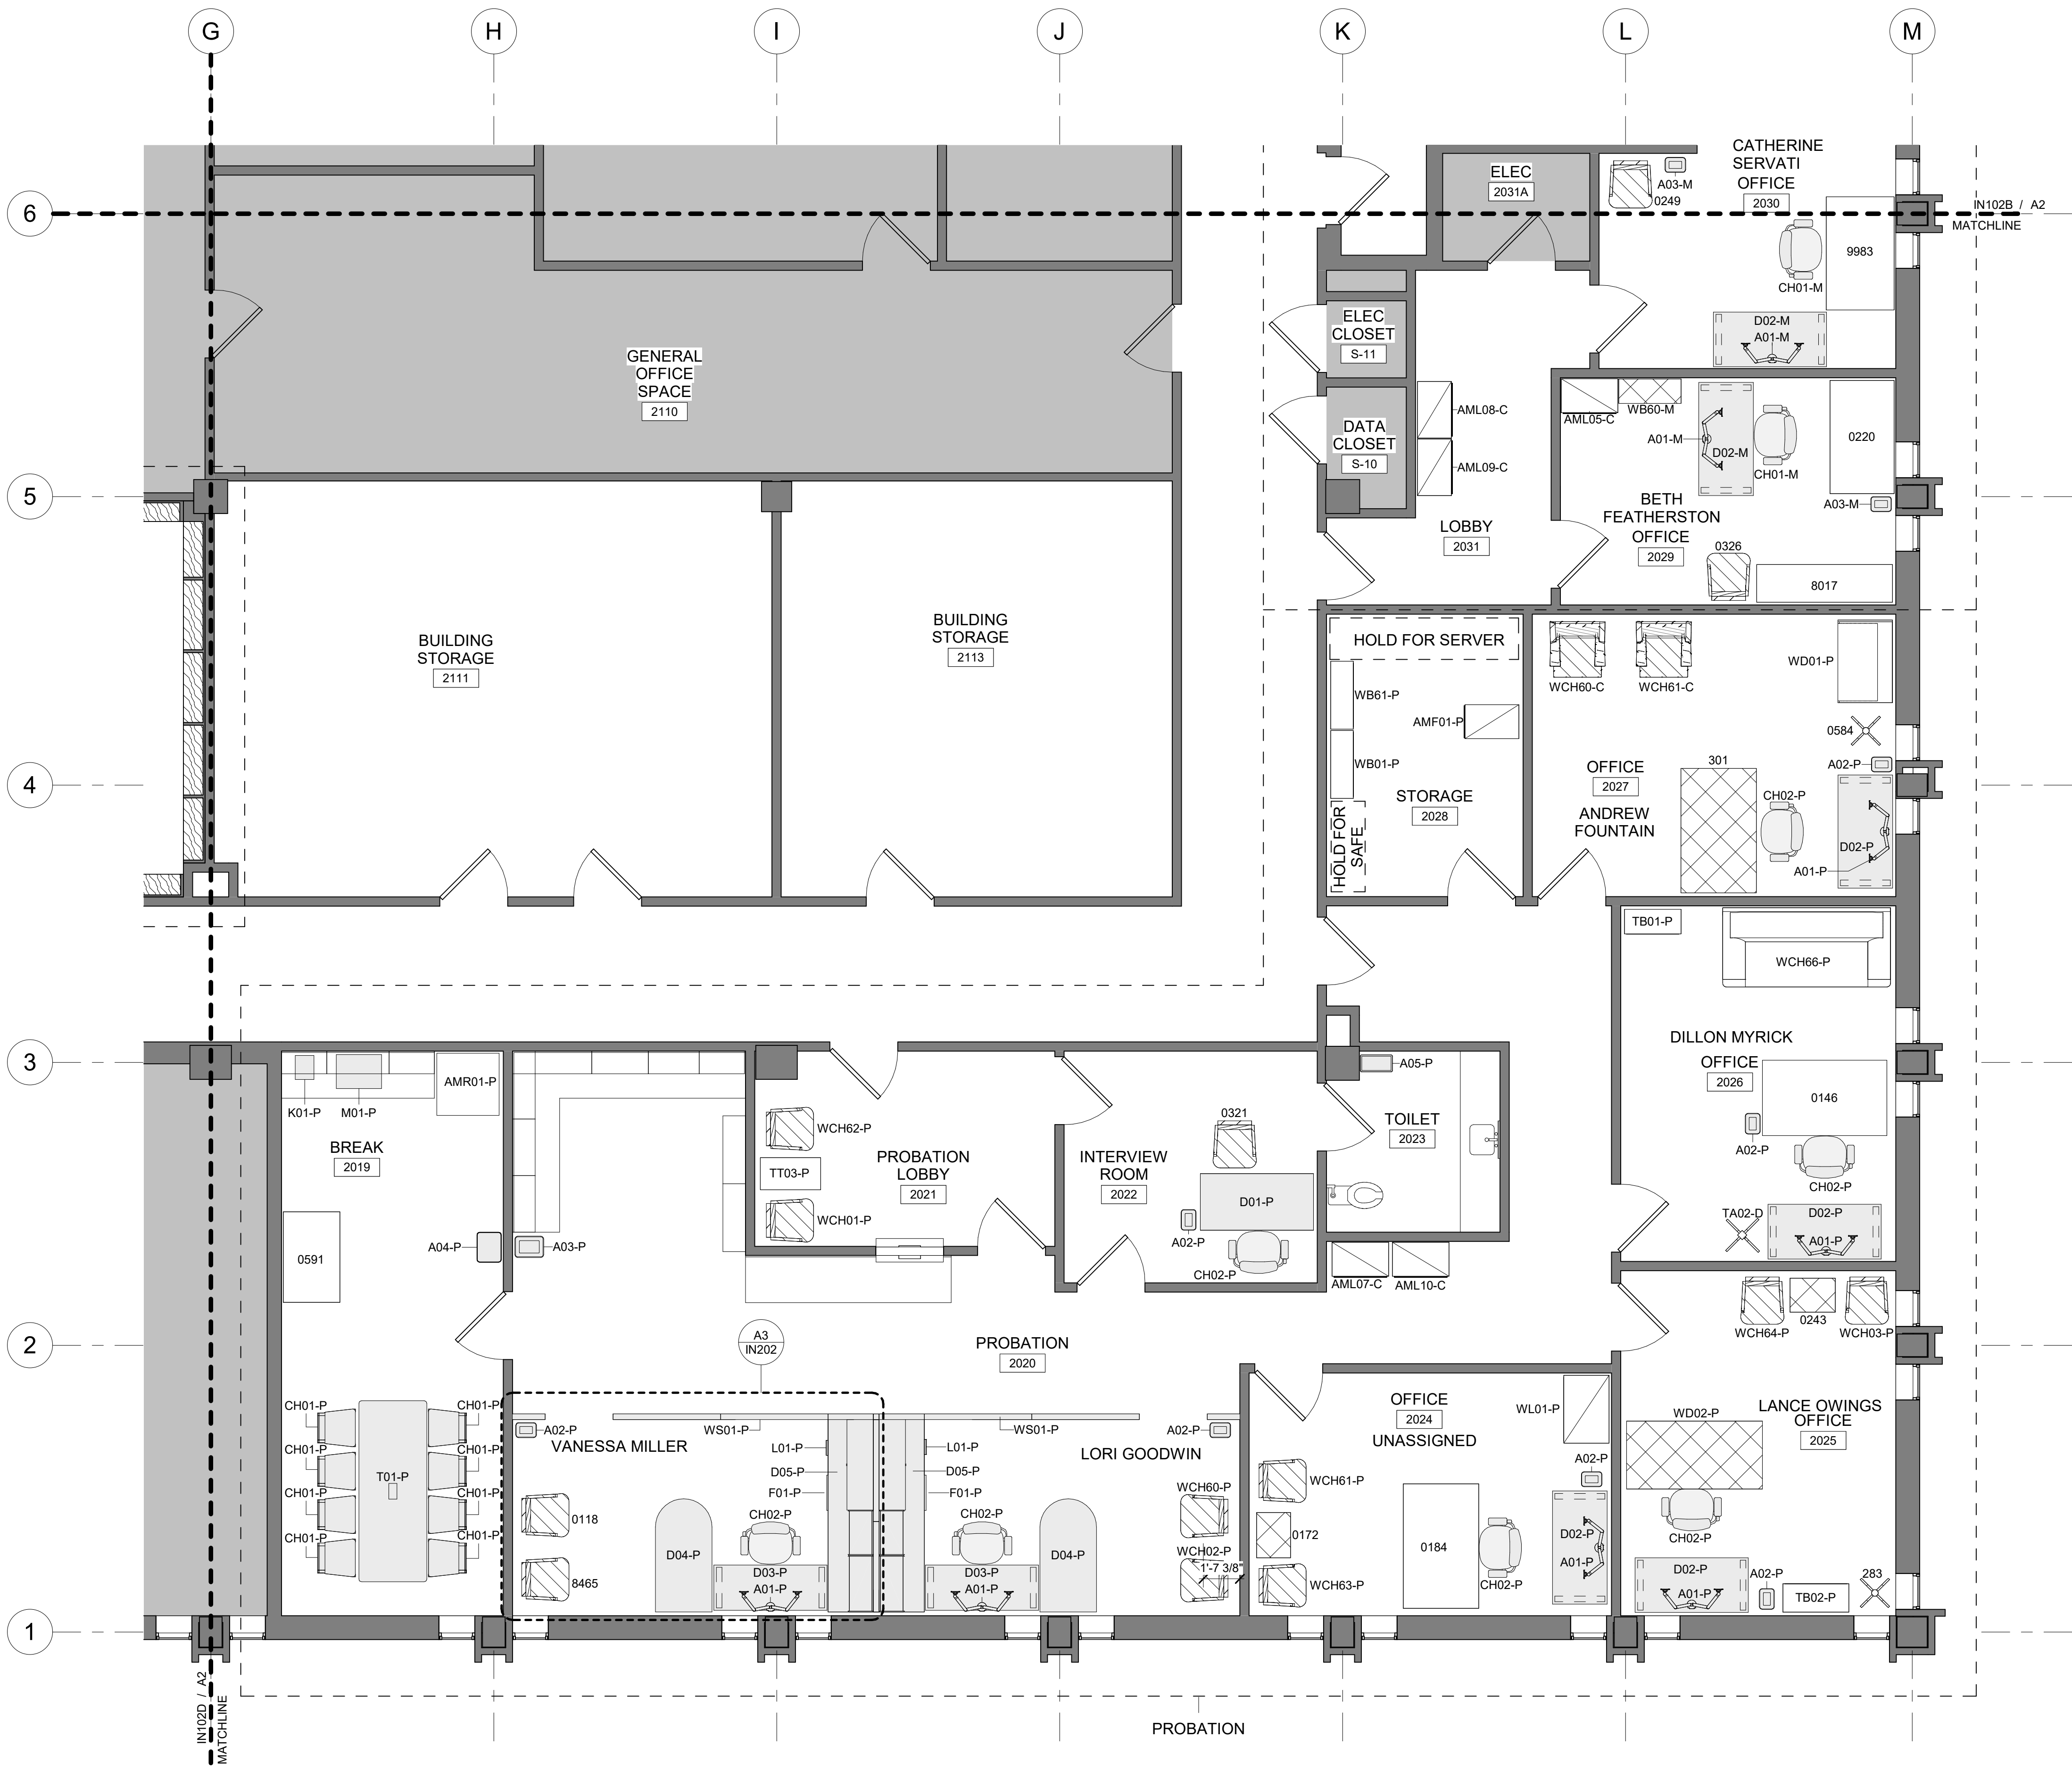


A2 SECOND FLOOR FURNITURE PLAN - AREA C

1/4" = 1'-0"

NOT FOR REGULATORY,
APPROVAL, PERMITTING, OR
CONSTRUCTION.

JACOBS ENGINEERING GROUP, INC.


REV	DESCRIPTION	DATE

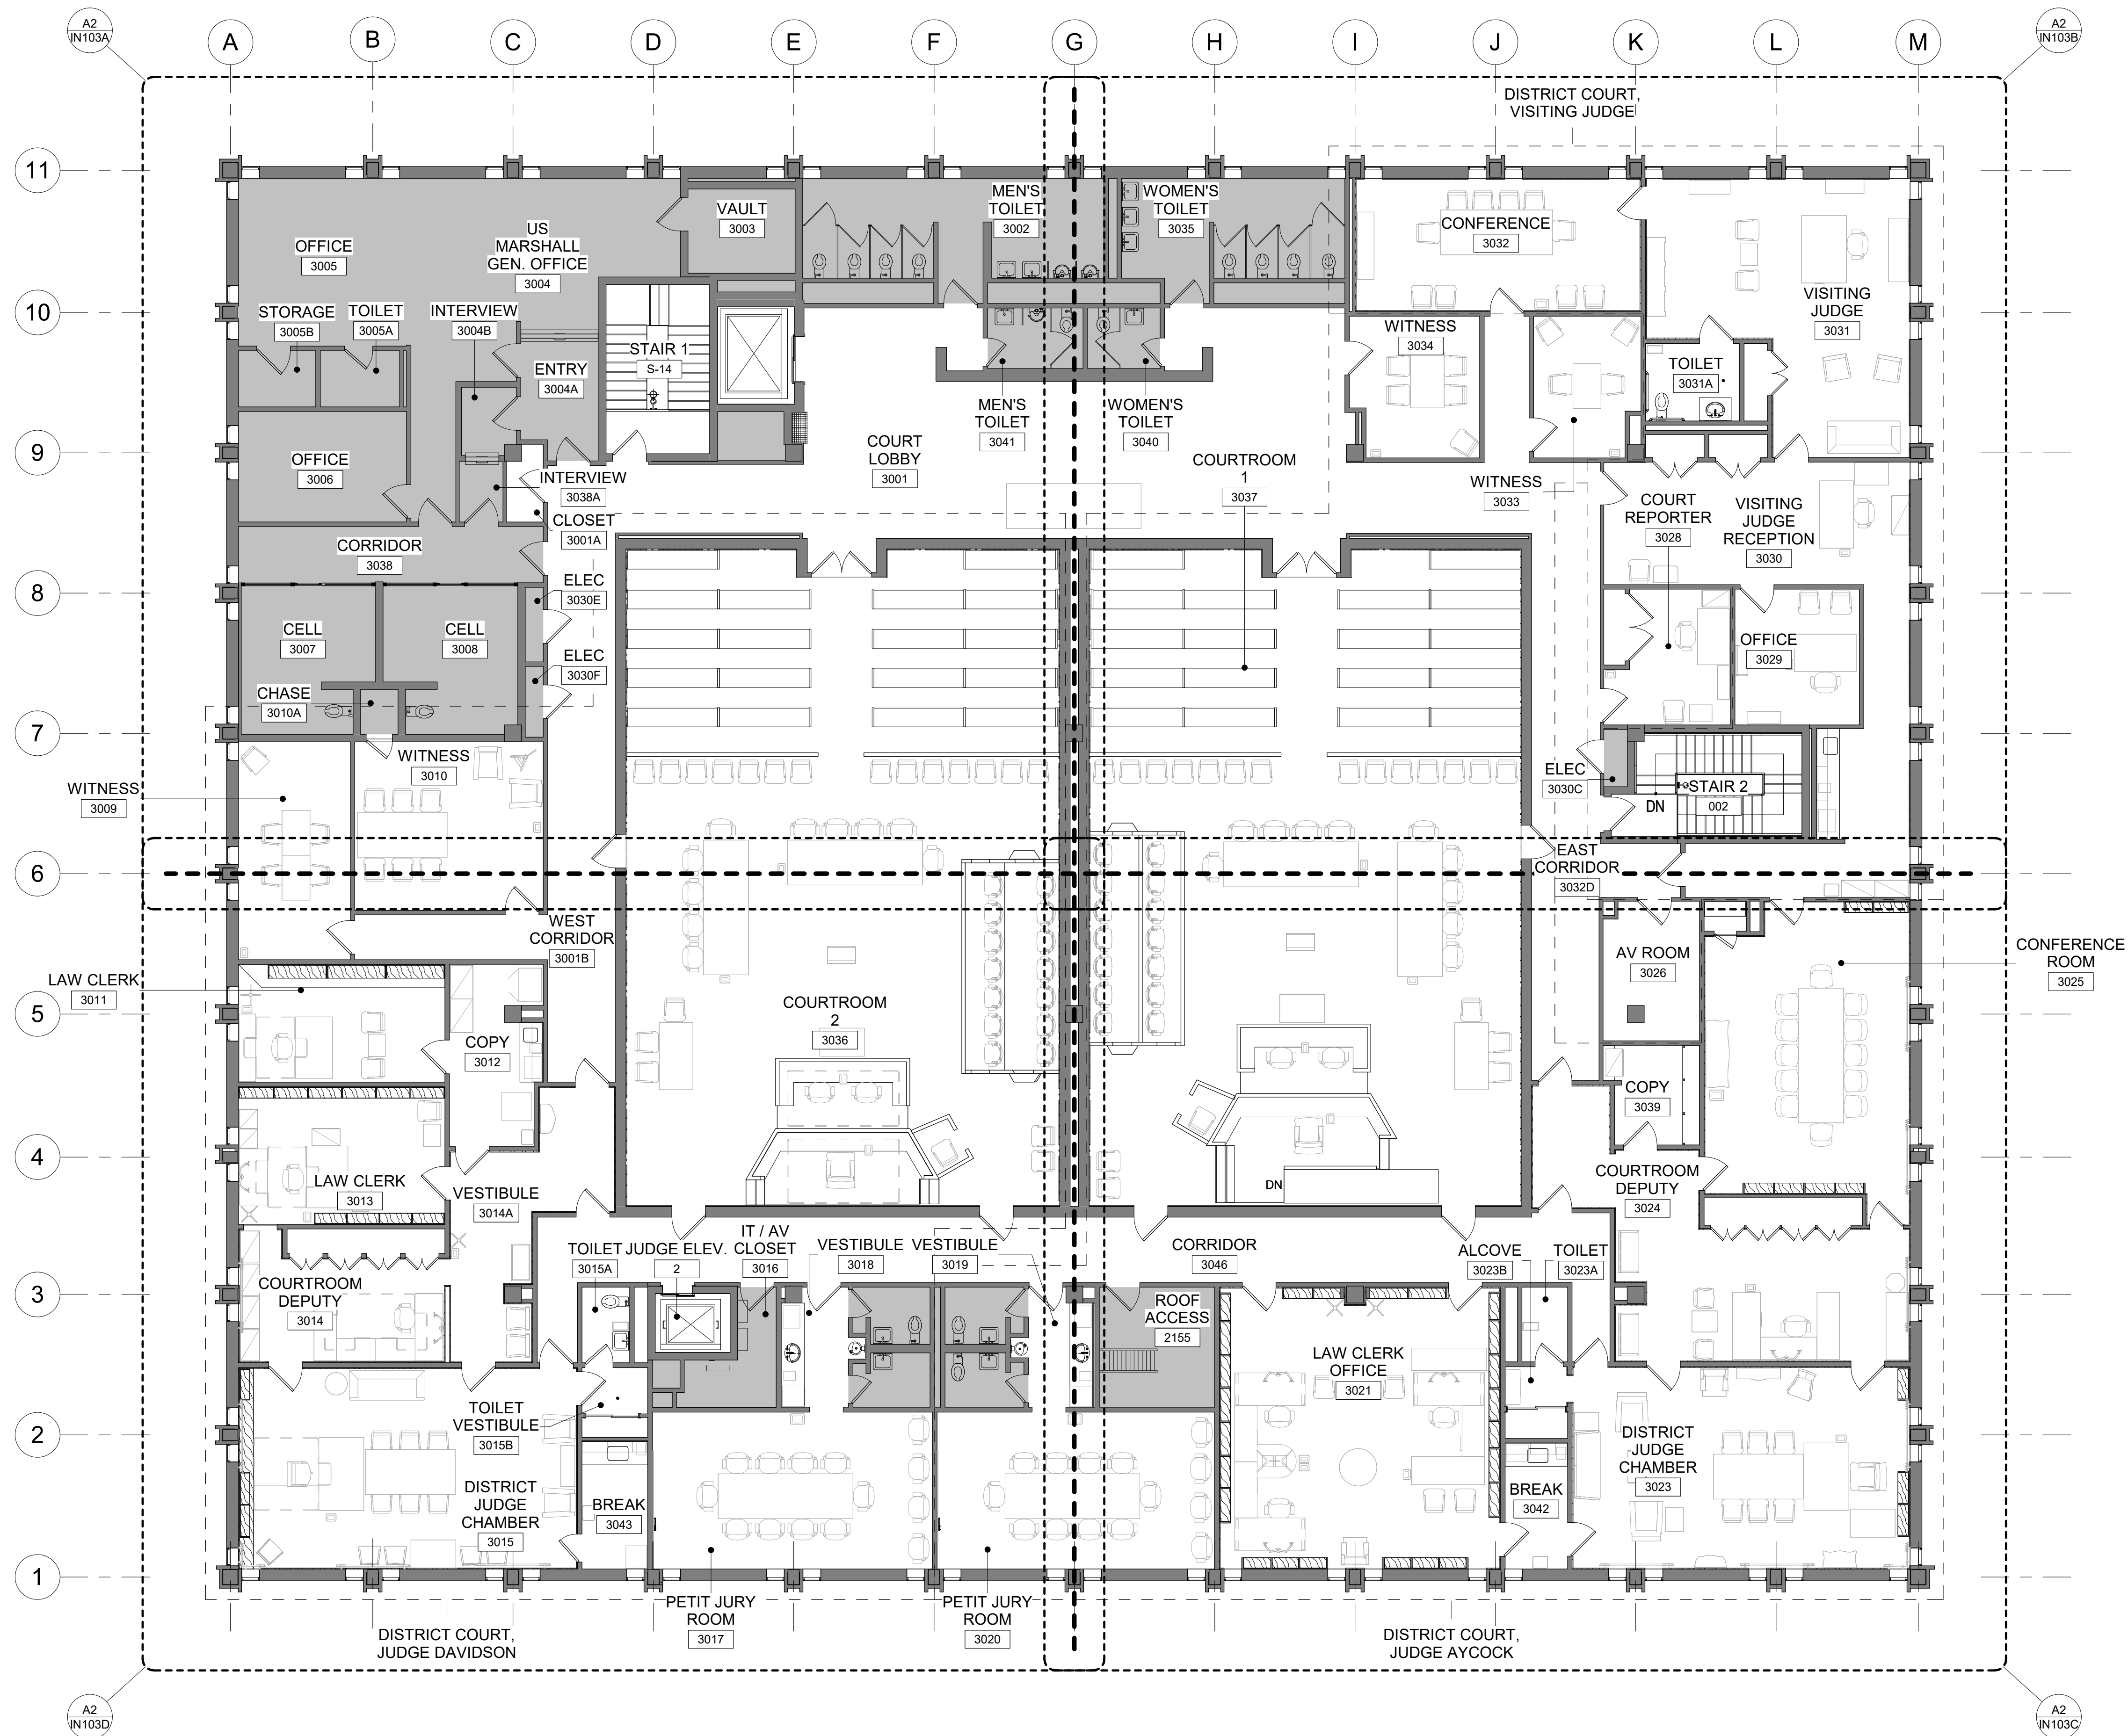

A2 THIRD FLOOR FURNITURE PLAN - OVERALL
1/8" = 1'-0"

THOMAS G. ABERNETHY
FEDERAL BUILDING
FINAL FURNITURE FLOOR PLAN
301 WEST COMMERCE STREET, ABERDEEN, MS 39730

Key Plan:

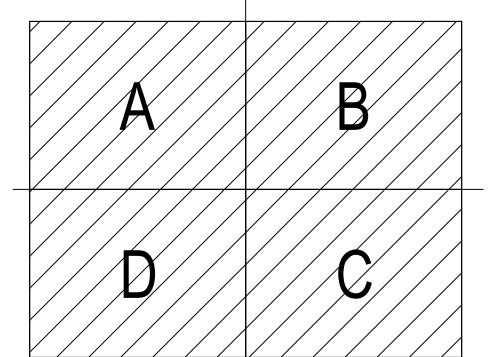

PLAN NORTH



Jacobs Project No.: D3411606

Drawing Title:

OVERALL THIRD FLOOR
FURNITURE PLAN

Phase: FINAL FURNITURE PLAN

Date: 01/24/2024

Designed: SK/CH

Drawn: SK/CH

Checked: JCLN

Drawing No.:

IN103

C:\Revit\Local_Models\2023\03411617\A2_V2_Jearline.ccsentino.rvt
1/25/2024 9:05:43 AM

CONTROLLED UNCLASSIFIED INFORMATION (CUI)



A2 THIRD FLOOR FURNITURE PLAN - AREA A
1/4" = 1'-0"


CONTROLLED UNCLASSIFIED INFORMATION (CUI)

FURNITURE PLAN LEGEND


- RELOCATED FURNITURE, AS IS
10738 — ASSET ID #
- RELOCATED, REUPHOLSTERED, REFINISHED AND/OR REPAIRED FURNITURE
10738 — ASSET ID #
- RELOCATED, REFINISHED AND/OR REPAIRED FURNITURE
10738 — ASSET ID #
- RELOCATED AND REPAIRED FURNITURE
10738 — ASSET ID #
- NEW FURNITURE
CH01-B — ASSET ID #

EXISTING FURNITURE WITH ASSIGNED ASSET ID #'S CONSIST PURELY OF NUMBERS

EXISTING FURNITURE WITHOUT ASSIGNED ASSET ID EXAMPLE:

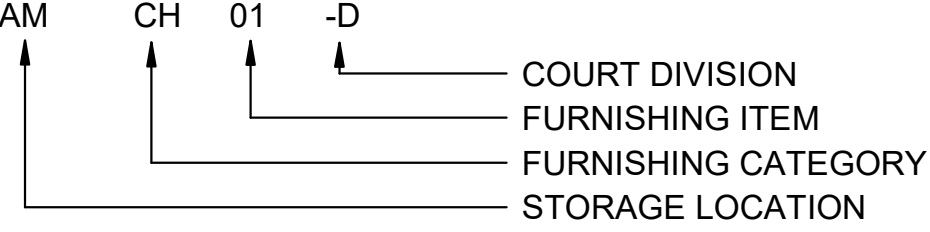

NEW FURNITURE ASSET ID EXAMPLE:

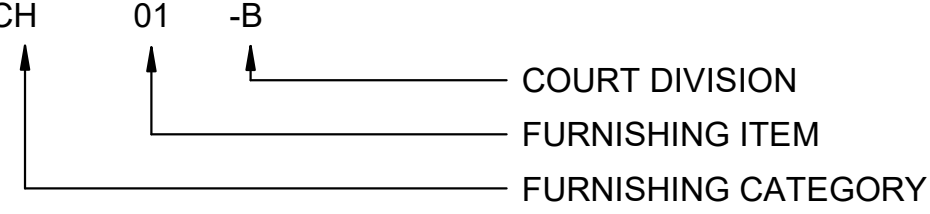

- FURNISHING ABBREVIATIONS:**
- A ACCESSORIES
 - B BOOKSHELF
 - BH BENCH
 - C CREDENZA
 - CH SEATING (ALL TYPES)
 - CM CHAIR MAT
 - D DESK
 - DR DRAPERY (WINDOW TREATMENTS)
 - F VERTICAL FILE
 - H HUTCH (OVERHEAD)
 - K COFFEE MACHINE
 - L LATERAL FILE
 - LK LOCKERS
 - M MICROWAVE
 - T TABLES
 - R REFRIGERATOR
 - WB WHITE BOARD
- COURT DIVISION ABBREVIATIONS:**
- C DISTRICT CLERK
 - D DISTRICT COURT
 - M MAGISTRATE
 - P PROBATION
- STORAGE LOCATION ABBREVIATIONS:**
- A DISTRICT COURTHOUSE, ABERDEEN
 - AM AMORY
 - B BANKRUPTCY COURTHOUSE, ABERDEEN
 - T TUPELO
 - W WEST POINT

NOT FOR REGULATORY,
APPROVAL, PERMITTING, OR
CONSTRUCTION.

JACOBS ENGINEERING GROUP, INC.


REV	DESCRIPTION	DATE

**THOMAS G. ABERNETHY
FEDERAL BUILDING**


FINAL FURNITURE FLOOR PLAN

301 WEST COMMERCE STREET, ABERDEEN, MS 39730

Key Plan:

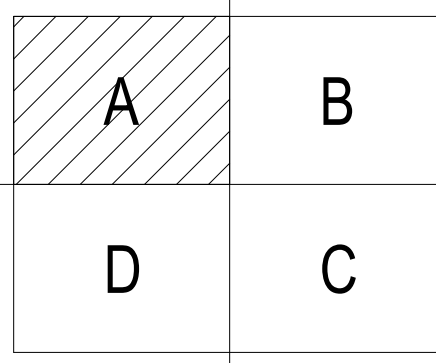

PLAN NORTH

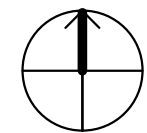

0 2' 4' 8' 16'
1/4" = 1'-0"

Jacobs Project No.: D3411606

Drawing Title:

**THIRD FLOOR FURNITURE
PLAN - AREA A**

Phase: FINAL FURNITURE PLAN

Date: 01/24/2024

Designed: SK/CH

Drawn: SK/CH

Checked: JCLN

Drawing No.:

IN103A

REV	DESCRIPTION	DATE
1		

FURNITURE PLAN LEGEND

RELOCATED FURNITURE, AS IS

10738 ASSET ID #

RELOCATED, REUPHOLSTERED, REFINISHED
AND/OR REPAIRED FURNITURE

10738 ASSET ID #

RELOCATED, REFINISHED AND/OR REPAIRED
FURNITURE

10738 ASSET ID #

RELOCATED AND REPAIRED FURNITURE

10738 ASSET ID #

NEW FURNITURE

CH01-B ASSET ID #

EXISTING FURNITURE WITH ASSIGNED ASSET ID #'S CONSIST
PURELY OF NUMBERS

EXISTING FURNITURE WITHOUT ASSIGNED ASSET ID EXAMPLE:

AM CH 01 -D
COURT DIVISION
FURNISHING ITEM
FURNISHING CATEGORY
STORAGE LOCATION

NEW FURNITURE ASSET ID EXAMPLE:

CH 01 -B
COURT DIVISION
FURNISHING ITEM
FURNISHING CATEGORY

FURNISHING ABBREVIATIONS: COURT DIVISION ABBREVIATIONS:


A ACCESSORIES C DISTRICT CLERK
B BOOKSHELF D DISTRICT COURT
BH BENCH M MAGISTRATE
C CREDENZA P PROBATION
CH SEATING (ALL TYPES)
CM CHAIR MAT
D DESK
DR DRAPERY
F VERTICAL FILE
H HUTCH (OVERHEAD)
K COFFEE MACHINE
L LATERAL FILE
LK LOCKERS
M MICROWAVE
T TABLES
R REFRIGERATOR
WB WHITE BOARD

STORAGE LOCATION
ABBREVIATIONS:
A DISTRICT COURTHOUSE,
ABERDEEN
AM AMORY
B BANKRUPTCY COURTHOUSE,
ABERDEEN
T TUPELO
W WEST POINT


THOMAS G. ABERNETHY
FEDERAL BUILDING
FINAL FURNITURE FLOOR PLAN

301 WEST COMMERCE STREET, ABERDEEN, MS 39730

Key Plan:

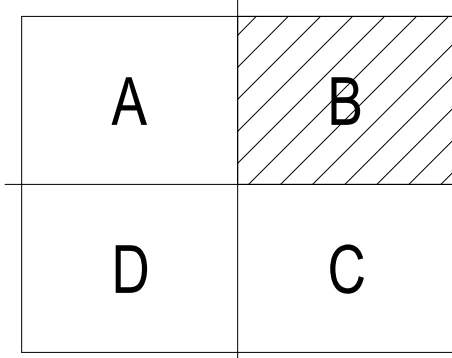

PLAN NORTH

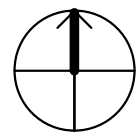

0 2' 4' 8' 16'
1/4" = 1'-0"

Jacobs Project No.: D3411606

Drawing Title:

THIRD FLOOR FURNITURE
PLAN - AREA B

Phase: FINAL FURNITURE PLAN

Date: 01/24/2024


Designed: SK/CH

Drawn: SK/CH

Checked: JCLN

Drawing No.:

IN103B

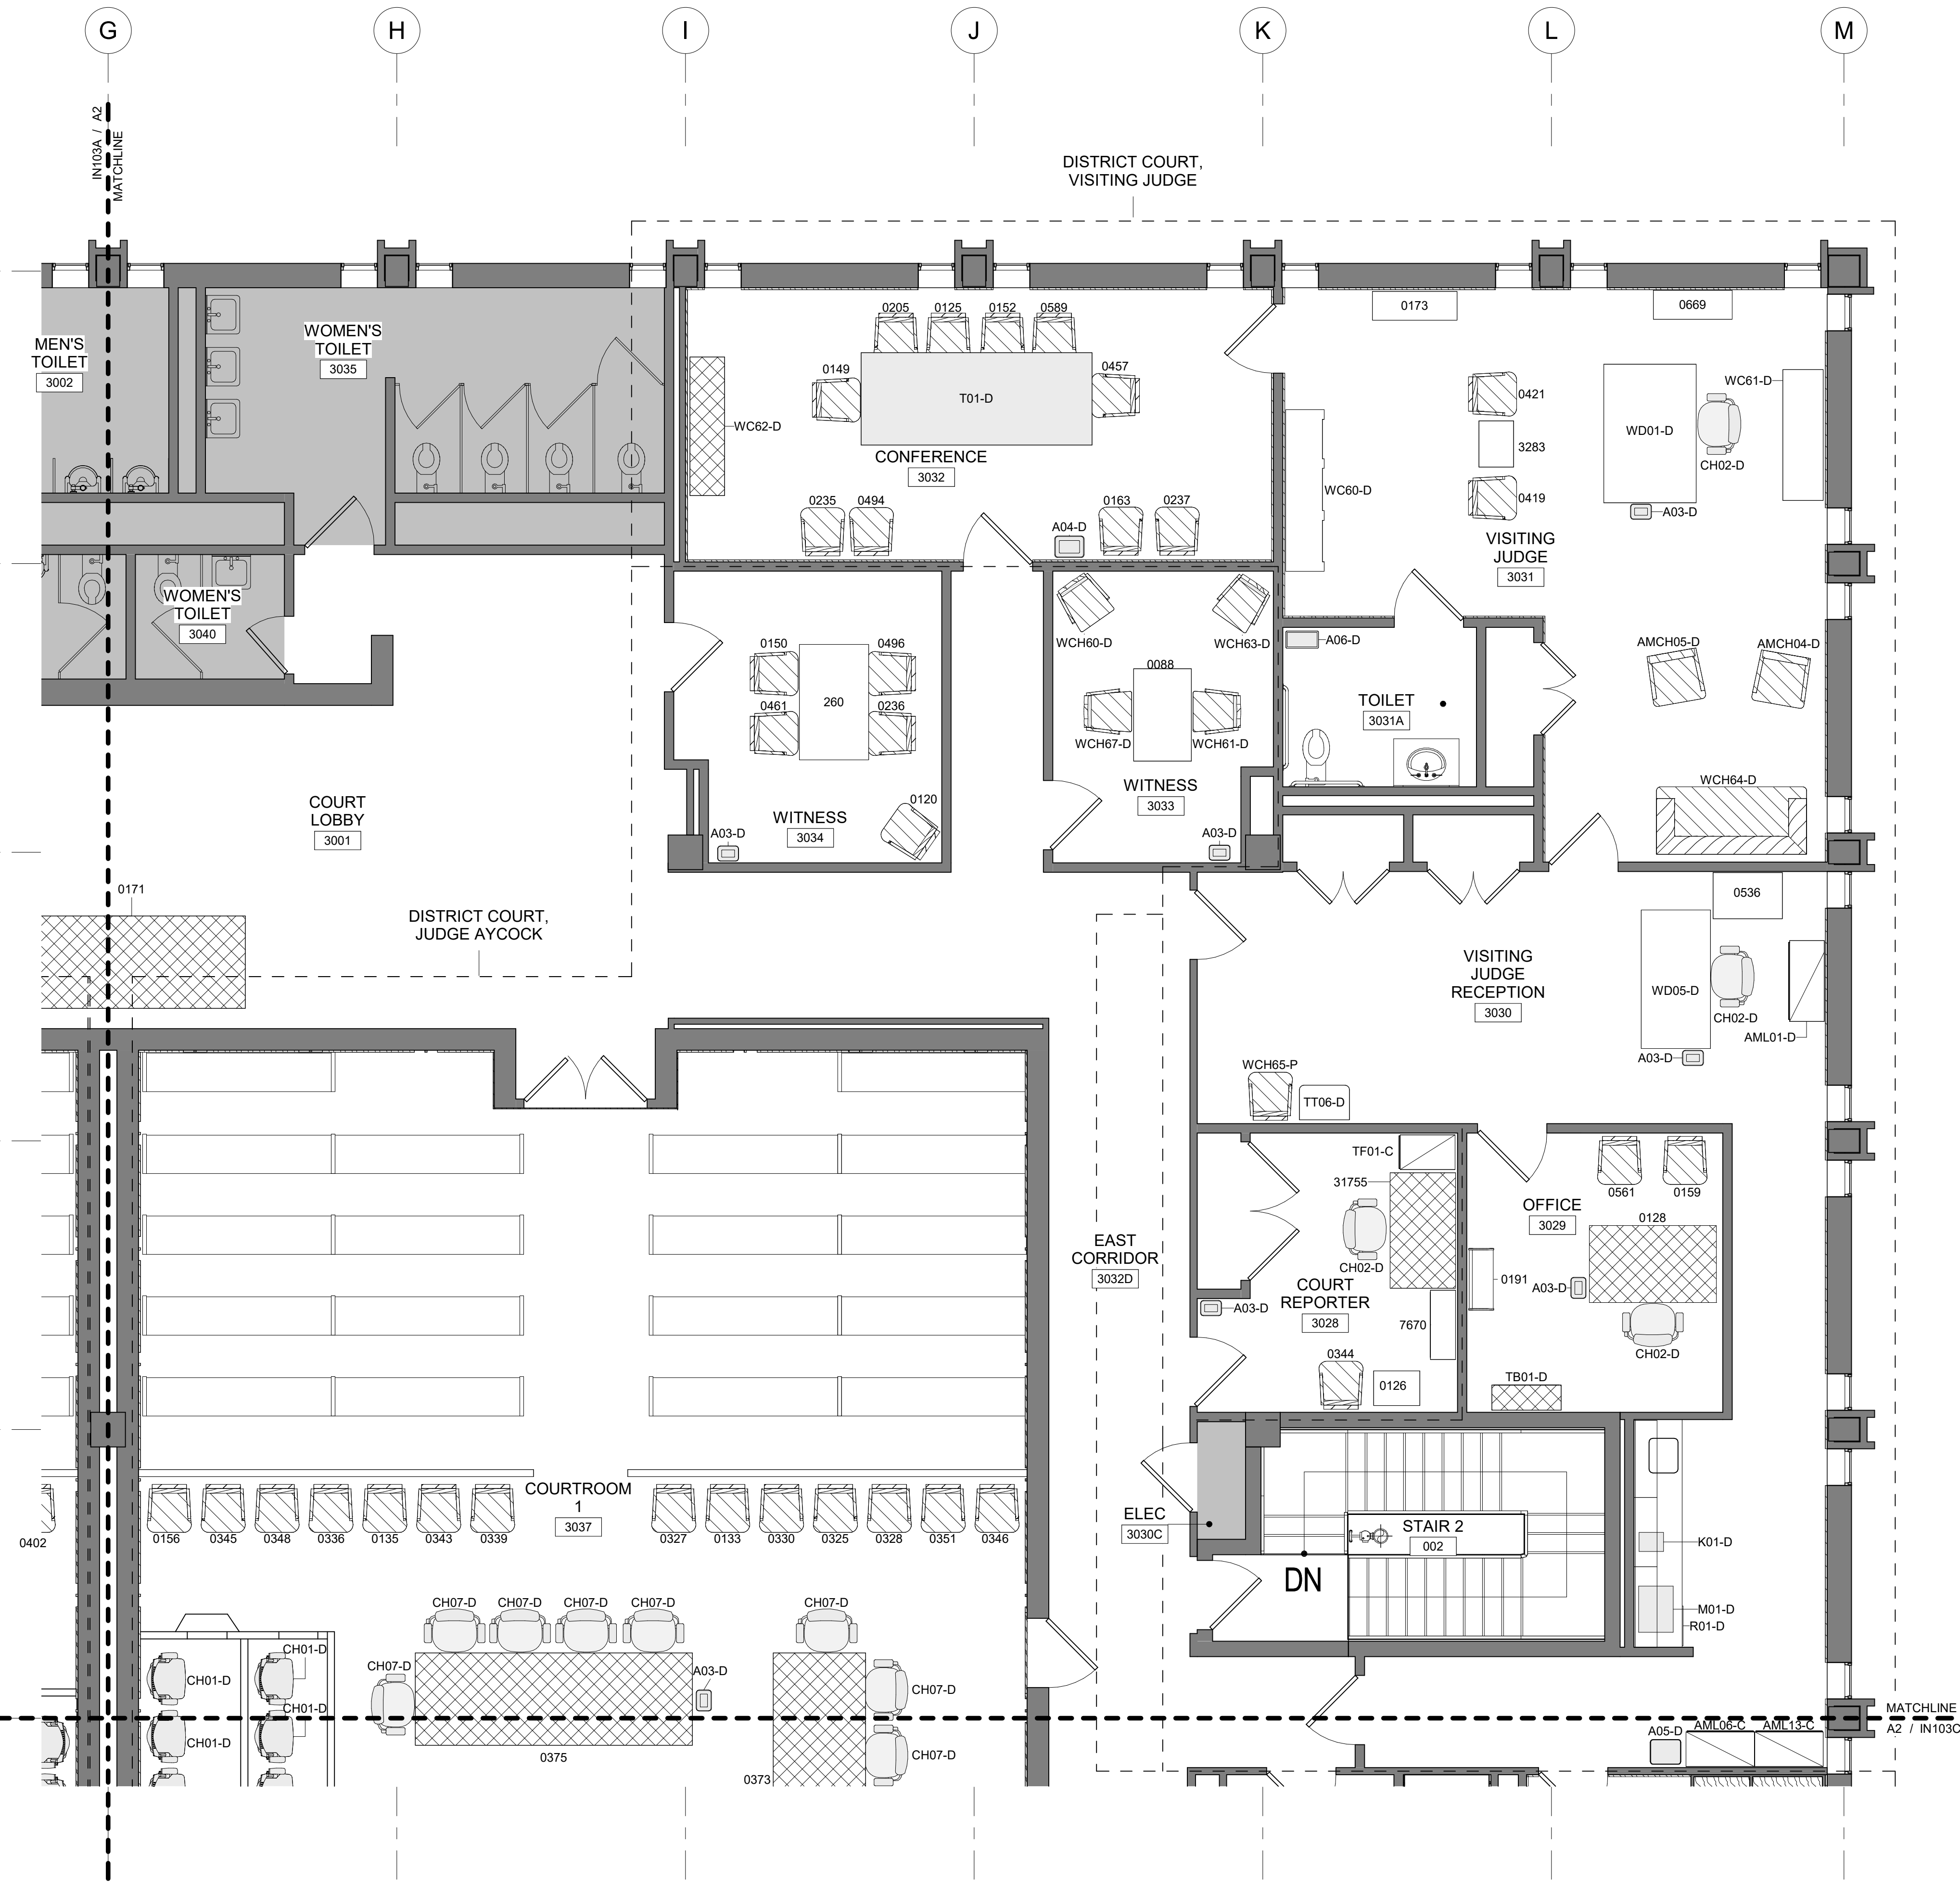


A2 THIRD FLOOR FURNITURE PLAN - AREA B
1/4" = 1'-0"

FURNITURE PLAN LEGEND


- RELOCATED FURNITURE, AS IS
10738 ASSET ID #
- RELOCATED, REUPHOLSTERED, REFINISHED AND/OR REPAIRED FURNITURE
10738 ASSET ID #
- RELOCATED, REFINISHED AND/OR REPAIRED FURNITURE
10738 ASSET ID #
- RELOCATED AND REPAIRED FURNITURE
10738 ASSET ID #
- NEW FURNITURE
CH01-B ASSET ID #

EXISTING FURNITURE WITH ASSIGNED ASSET ID #S CONSIST PURELY OF NUMBERS

EXISTING FURNITURE WITHOUT ASSIGNED ASSET ID EXAMPLE:

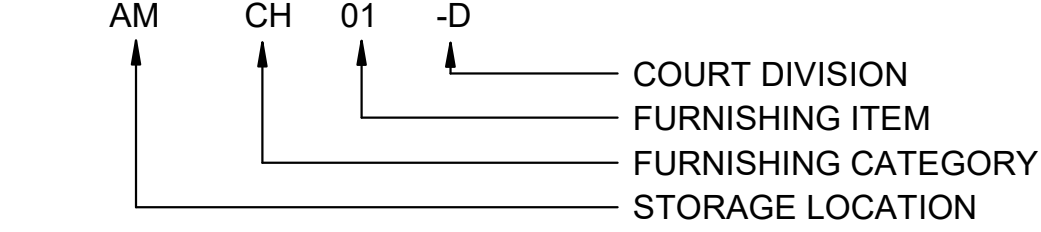

NEW FURNITURE ASSET ID EXAMPLE:

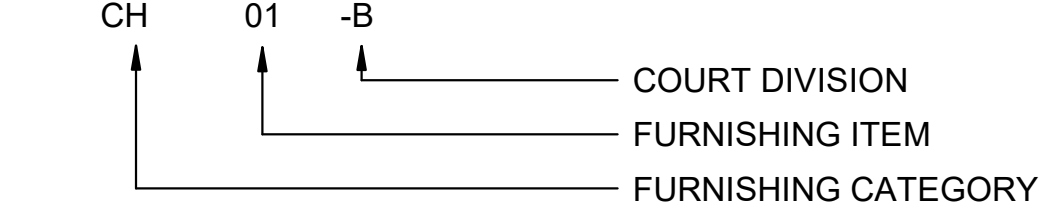

- FURNISHING ABBREVIATIONS: COURT DIVISION ABBREVIATIONS:
- | | | | |
|----|-----------------------------|---|----------------|
| A | ACCESSORIES | C | DISTRICT CLERK |
| B | BOOKSHELF | D | DISTRICT COURT |
| BH | BENCH | M | MAGISTRATE |
| C | CREDENZA | P | PROBATION |
| CH | SEATING (ALL TYPES) | | |
| CM | CHAIR MAT | | |
| D | DESK | | |
| DR | DRAPERY (WINDOW TREATMENTS) | | |
| F | VERTICAL FILE | | |
| H | HUTCH (OVERHEAD) | | |
| K | COFFEE MACHINE | | |
| L | LATERAL FILE | | |
| LK | LOCKERS | | |
| M | MICROWAVE | | |
| T | TABLES | | |
| R | REFRIGERATOR | | |
| WB | WHITE BOARD | | |
- STORAGE LOCATION ABBREVIATIONS:
- | | |
|----|------------------------|
| A | DISTRICT COURTHOUSE, |
| AB | ABERDEEN |
| AM | AMORY |
| B | BANKRUPTCY COURTHOUSE, |
| AB | ABERDEEN |
| T | TUPELO |
| W | WEST POINT |

NOT FOR REGULATORY
APPROVAL, PERMITTING, OR
CONSTRUCTION.

JACOBS ENGINEERING GROUP, INC.


REV	DESCRIPTION	DATE

THOMAS G. ABERNETHY
FEDERAL BUILDING

FINAL FURNITURE FLOOR PLAN

301 WEST COMMERCE STREET, ABERDEEN, MS 39730

Key Plan:

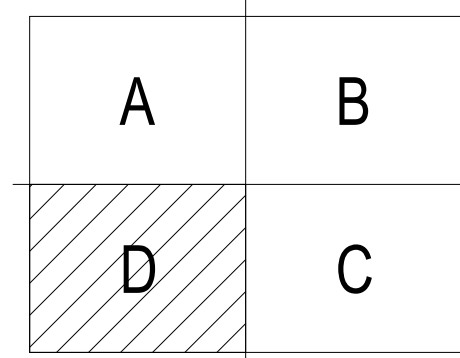

PLAN NORTH

0 2' 4' 8' 16'
1/4" = 1'-0"

JACOBS Project No.: D3411606

Drawing Title:

THIRD FLOOR FURNITURE
PLAN - AREA D

Phase: FINAL FURNITURE PLAN

Date: 01/24/2024


Designed: SK/CH

Drawn: SK/CH

Checked: JCLN

Drawing No.:

IN103D

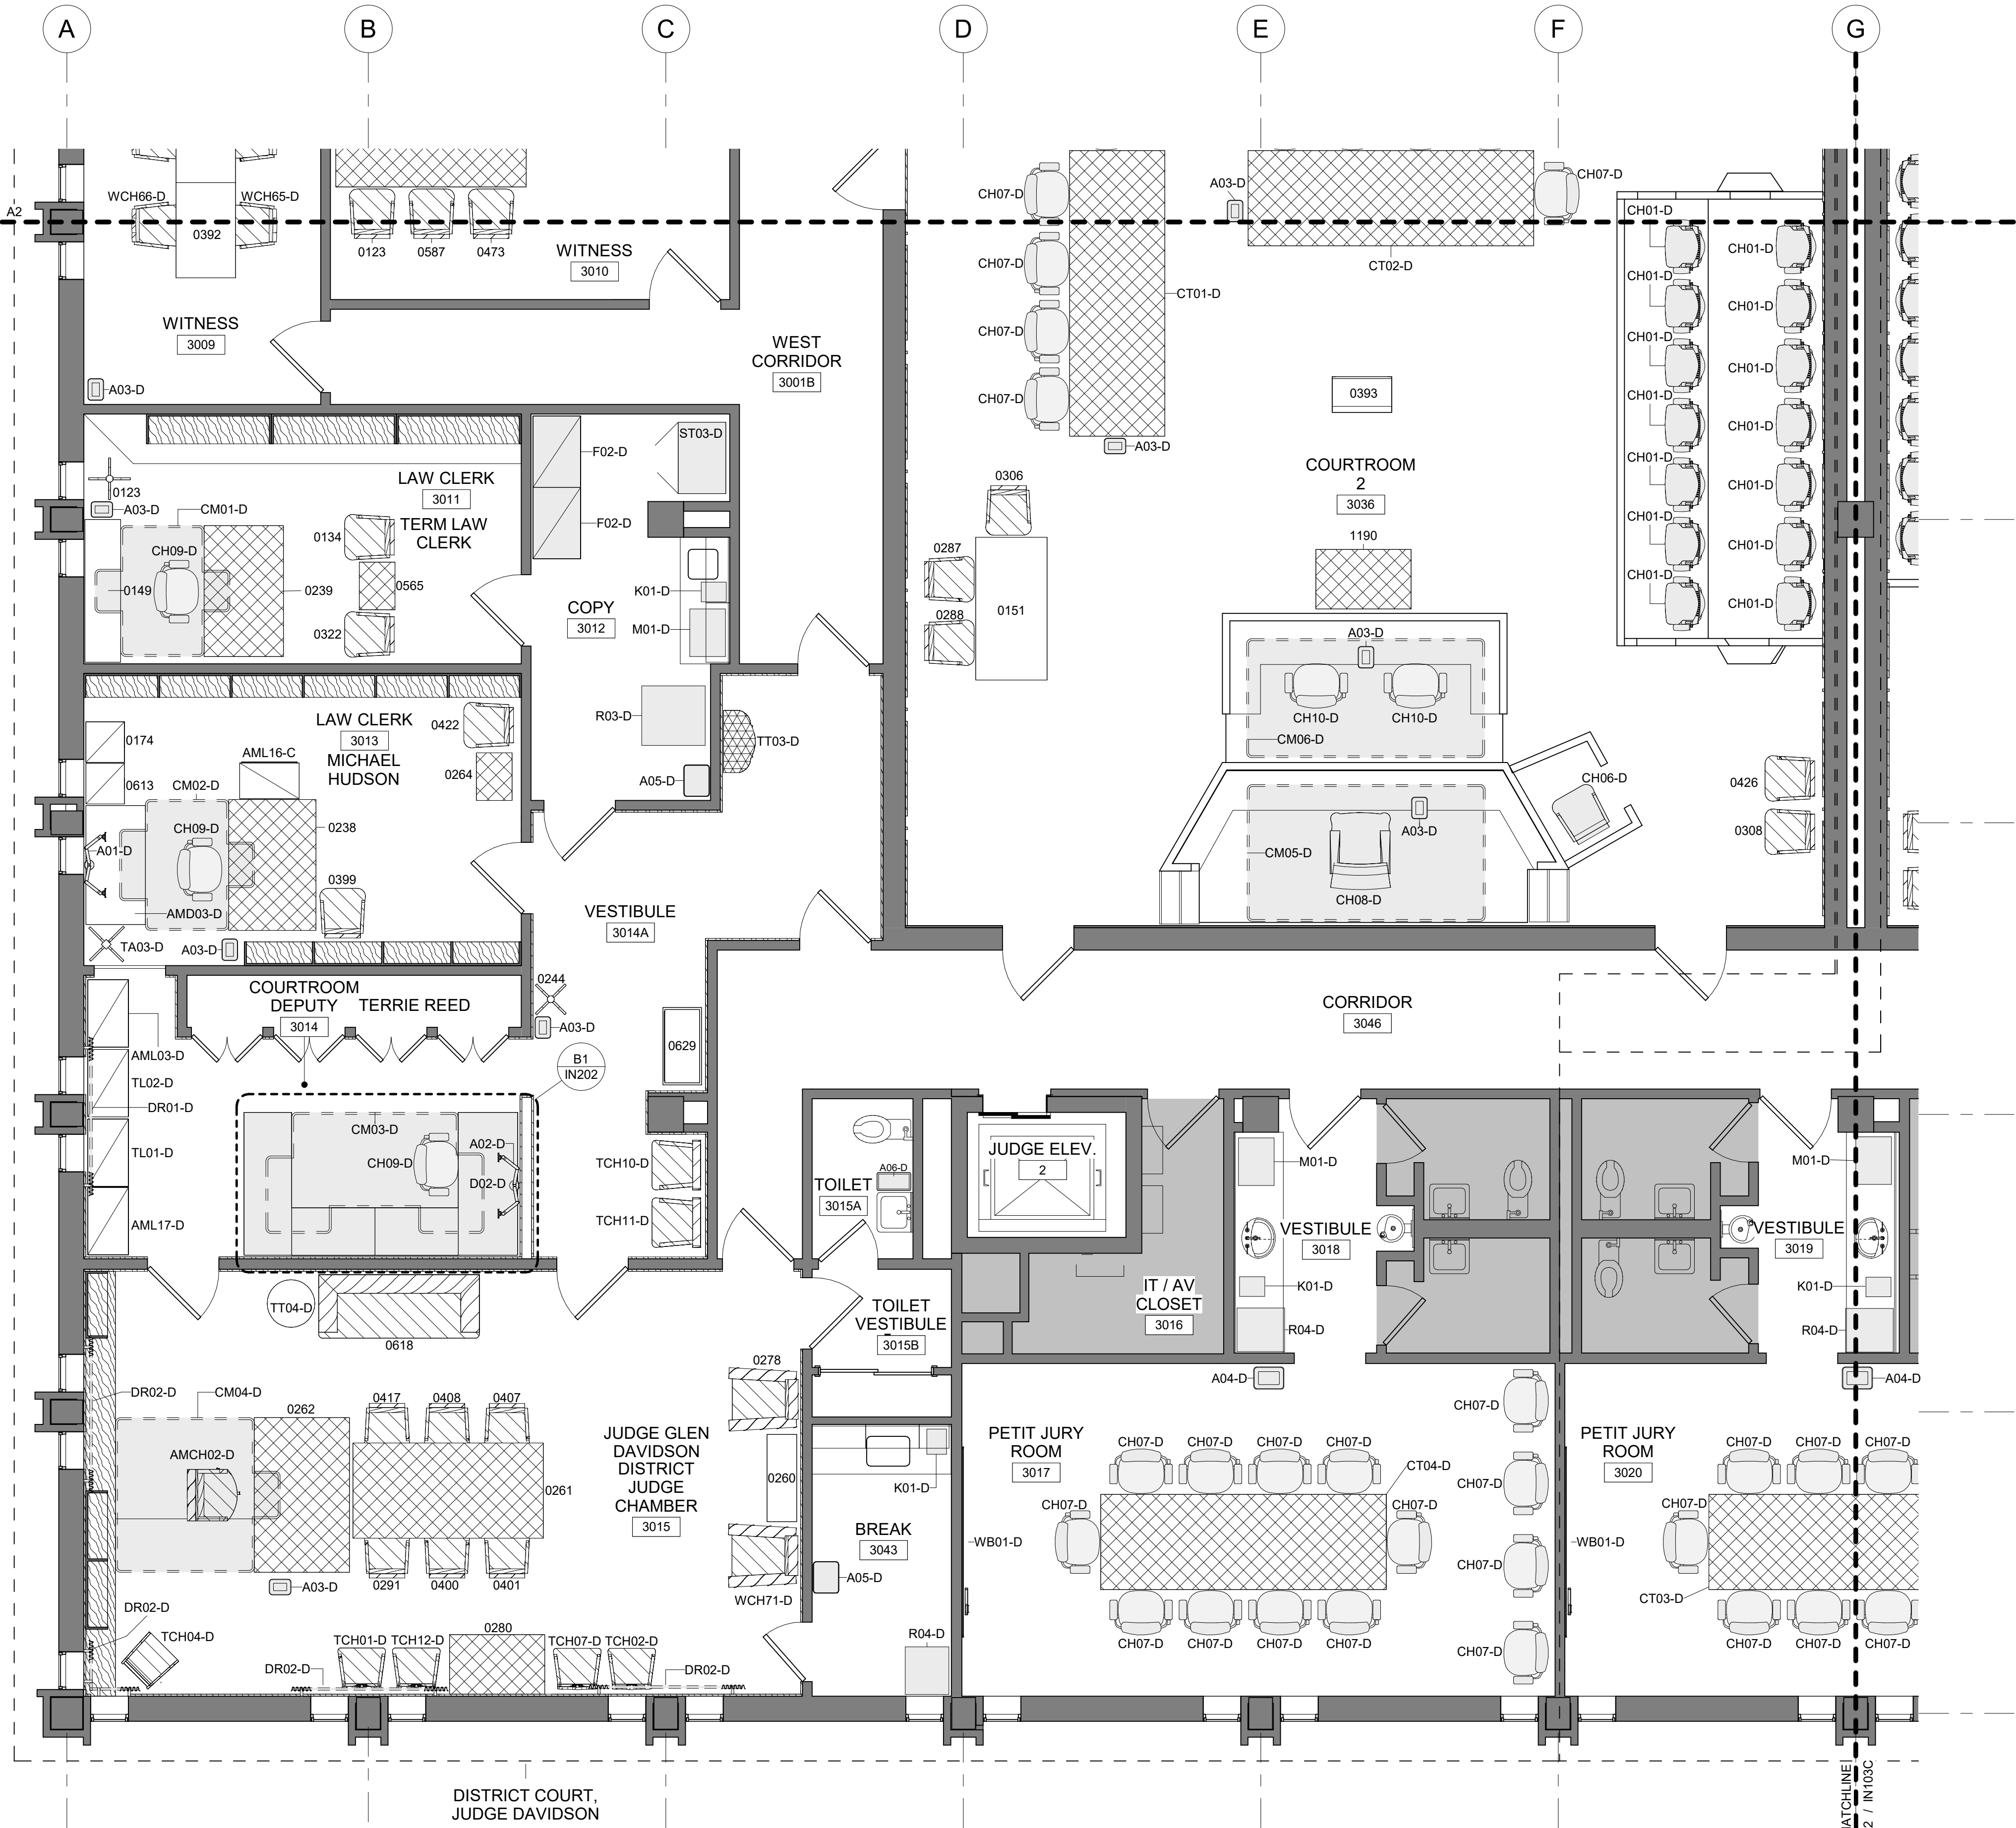

A2 THIRD FLOOR FURNITURE PLAN - AREA D

1/4" = 1'-0"

C:\Revit_Local_Models\2022\03411617\AL_V02_sam.klappanck.rvt

1/25/2024 3:03:55 PM

CONTROLLED UNCLASSIFIED INFORMATION (CUI)

CONTROLLED UNCLASSIFIED INFORMATION (CUI)

GENERAL NOTES

A. REFER TO REPAIR/REFINISHING DATA SHEETS AND REUPHOLSTERY DATA SHEETS FOR DETAILED INFORMATION AND ADDITIONAL REQUIREMENTS RELATING TO REUPHOLSTERY, REFINISHING, AND REPAIR. INFORMATION AND REQUIREMENTS INCLUDED ON THESE DATA SHEETS SUPERSEDES INFORMATION AND REQUIREMENTS INCLUDED ON THE EXISTING FURNITURE SCHEDULE.

NOT FOR REGULATORY
APPROVAL, PERMITTING, OR
CONSTRUCTION.

JACOBS ENGINEERING GROUP, INC

THOMAS G. ABERNETHY
FEDERAL BUILDING
FINAL FURNITURE FLOOR PLAN
301 WEST COMMERCE STREET, ABERDEEN, MS 39730

Jacobs Project No.: D3411606

Drawing Title:

EXISTING FURNITURE
SCHEDULE

Phase: FINAL FURNITURE PLAN

Date: 01/24/2024

Designed: SAK

Drawn: SAK

Checked: JCLN

Drawing No.:

IN402

J.2 Furniture Pick-Up and Delivery Instructions

SUPPLEMENTAL FURNITURE DELIVERY AND INSTALLATION INSTRUCTIONS

Thomas G. Abernethy Federal Building
301 W Commerce Street
Aberdeen, MS 39730


Notify Pamela Patrick (662-202-6867 or pamela_patrick@msnd.uscourts.gov) at least five business days prior to delivery. Failure to provide this notification may result in rejection of delivery. Pre-scheduling delivery and installation in more than five business days advance if possible is preferred. There are no on-site court personnel to receive deliveries.

The following lists site conditions and supplemental requirements for delivery and installation of furniture for the Thomas G. Abernethy Federal Building in Aberdeen, Mississippi. Furniture vendors shall provide all materials, equipment, and labor to pickup, deliver, and install furniture in the locations within the courthouse indicated in the specifications provided by the court.

1. Items for reupholstery/repair/refinish are stored in West Point, MS and Tupelo, MS. Pick up day for West Point, MS is April 23, 2024 and pick up day for Tupelo is April 24, 2024. Multiple vendors/agencies will be present with trucks for pick up. The Court will provide personnel to move the items out of the storage unit to determine which vendor/agency's truck it is to go to. The vendor is responsible for moving all pieces from this location at the storage door into their truck and shall provide their own personnel, truck(s), and any furniture moving and protection equipment needed. Items cannot be stored in the storage units after the pick up day.
2. Delivery hours at the courthouse may be scheduled between 9:00 a.m. to 4:00 p.m., Monday to Friday – except for Federal holidays. A staff member of the court will meet you on-site to oversee the delivery.
3. Delivery may begin after May 15 for use of small Judge Elevator or stairs and after July 15 for use of Public Elevator. Dates may vary depending on elevator construction completion dates. Installer should be prepared to store items if needed.
4. The courthouse has a loading dock. Deliveries may be made at the loading dock or from a surface parking lot that is 6" below the 1st floor level of the courthouse. The 1st floor level is accessible by a dolly curb cut ramp near the parking lot. Refer to the attached site plan and photos. Both are accessed from the street through security gates.
5. Access to the court loading dock is through the post office security vehicle gate and parking area.
6. Access to the curb ramp is through a narrow van security gate and into the parking lot. Adjacent residences frequently have vehicles parked along the street.
7. Provide all personnel necessary to properly guide delivery trucks through the security gates and to the loading dock or curb ramp. It is the installer's responsibility to verify the delivery truck can make the turn radiuses and enter the gates without causing damage. Any damage shall be repaired by the installer at no cost to the Court.
8. Furniture shall be delivered through the back of the courthouse as indicated in the attached drawings. Deliveries may not be made through the front doors and city streets may not be blocked for deliveries.
9. Some furniture to be delivered to the 2nd and 3rd floors of the courthouse may not fit in the elevators, for example, large conference tables may not fit. Those items must be delivered via an adjacent stairwell. Dimensions for the elevator and stairwell are noted in the attached floor plan and photos. Additional dimensions may taken prior to installation by the installer or their representative.
10. All interior finishes, materials, and building elements in the path of travel for delivery must be protected from damage. Any damage shall be repaired by the installer at no cost to the Court.
11. Lobby walls on first and third floors are original marble and must be protected from any damage. Marble cannot be replaced, and repairs may be difficult. Any damage shall be repaired by the installer at no cost to the Court.
12. Attached photos showing installation path conditions were taken during construction.
13. The public and judge elevators are being renovated. The shop drawing dimensions are attached. Final, installed elevator dimensions should be field verified by the installer or their representative prior to installation.
14. All turning radiuses, clear widths, and any dimensional information needed for installation shall be field verified by the installer or their representative prior to installation.
15. Pre-installation site visits may be scheduled as needed by the furniture installer with Ms. Patrick.
16. Packing materials for delivered furniture and all trash must be removed from the courthouse premises. Onsite dumpsters are not to be used.

J.3 Installation Site Photos


SITE PLAN

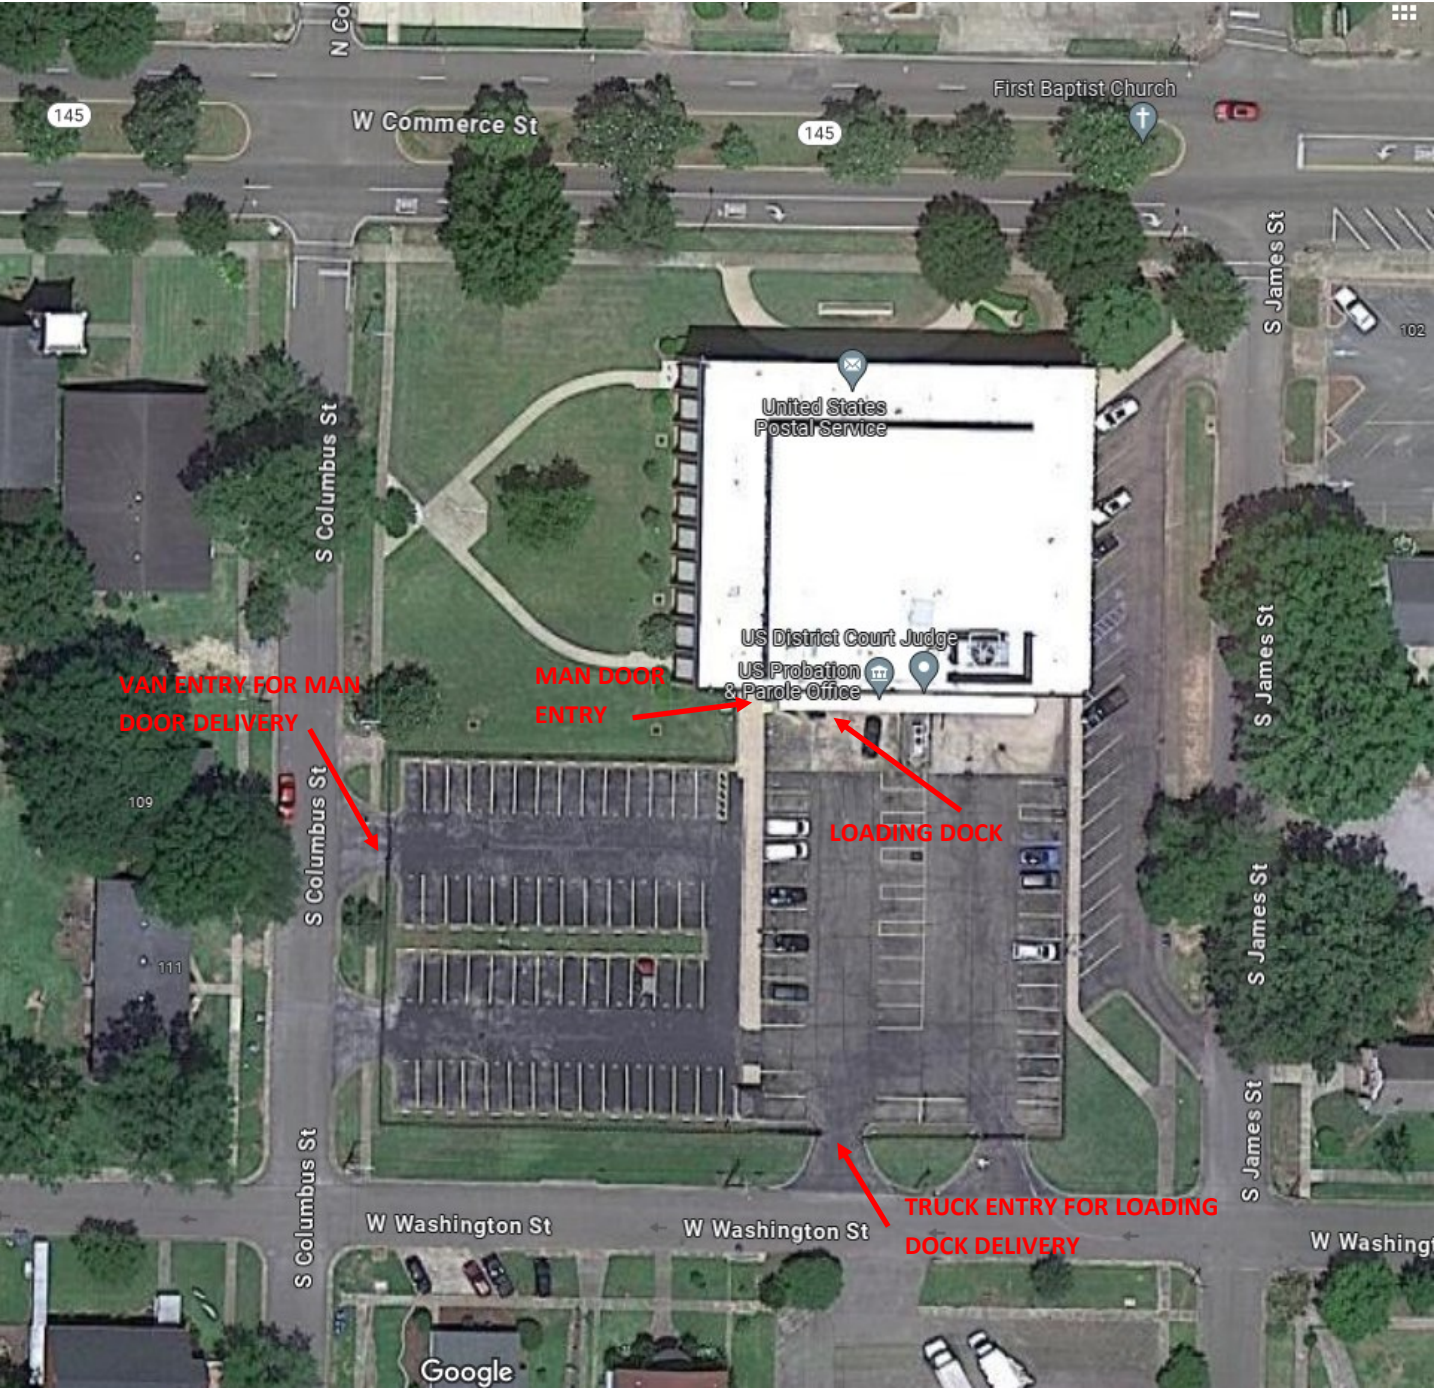


FIRST FLOOR PLAN

STAIR RANGES FROM 39-42" CLEAR FROM FIRST TO THIRD FLOORS


PUBLIC ELEVATOR

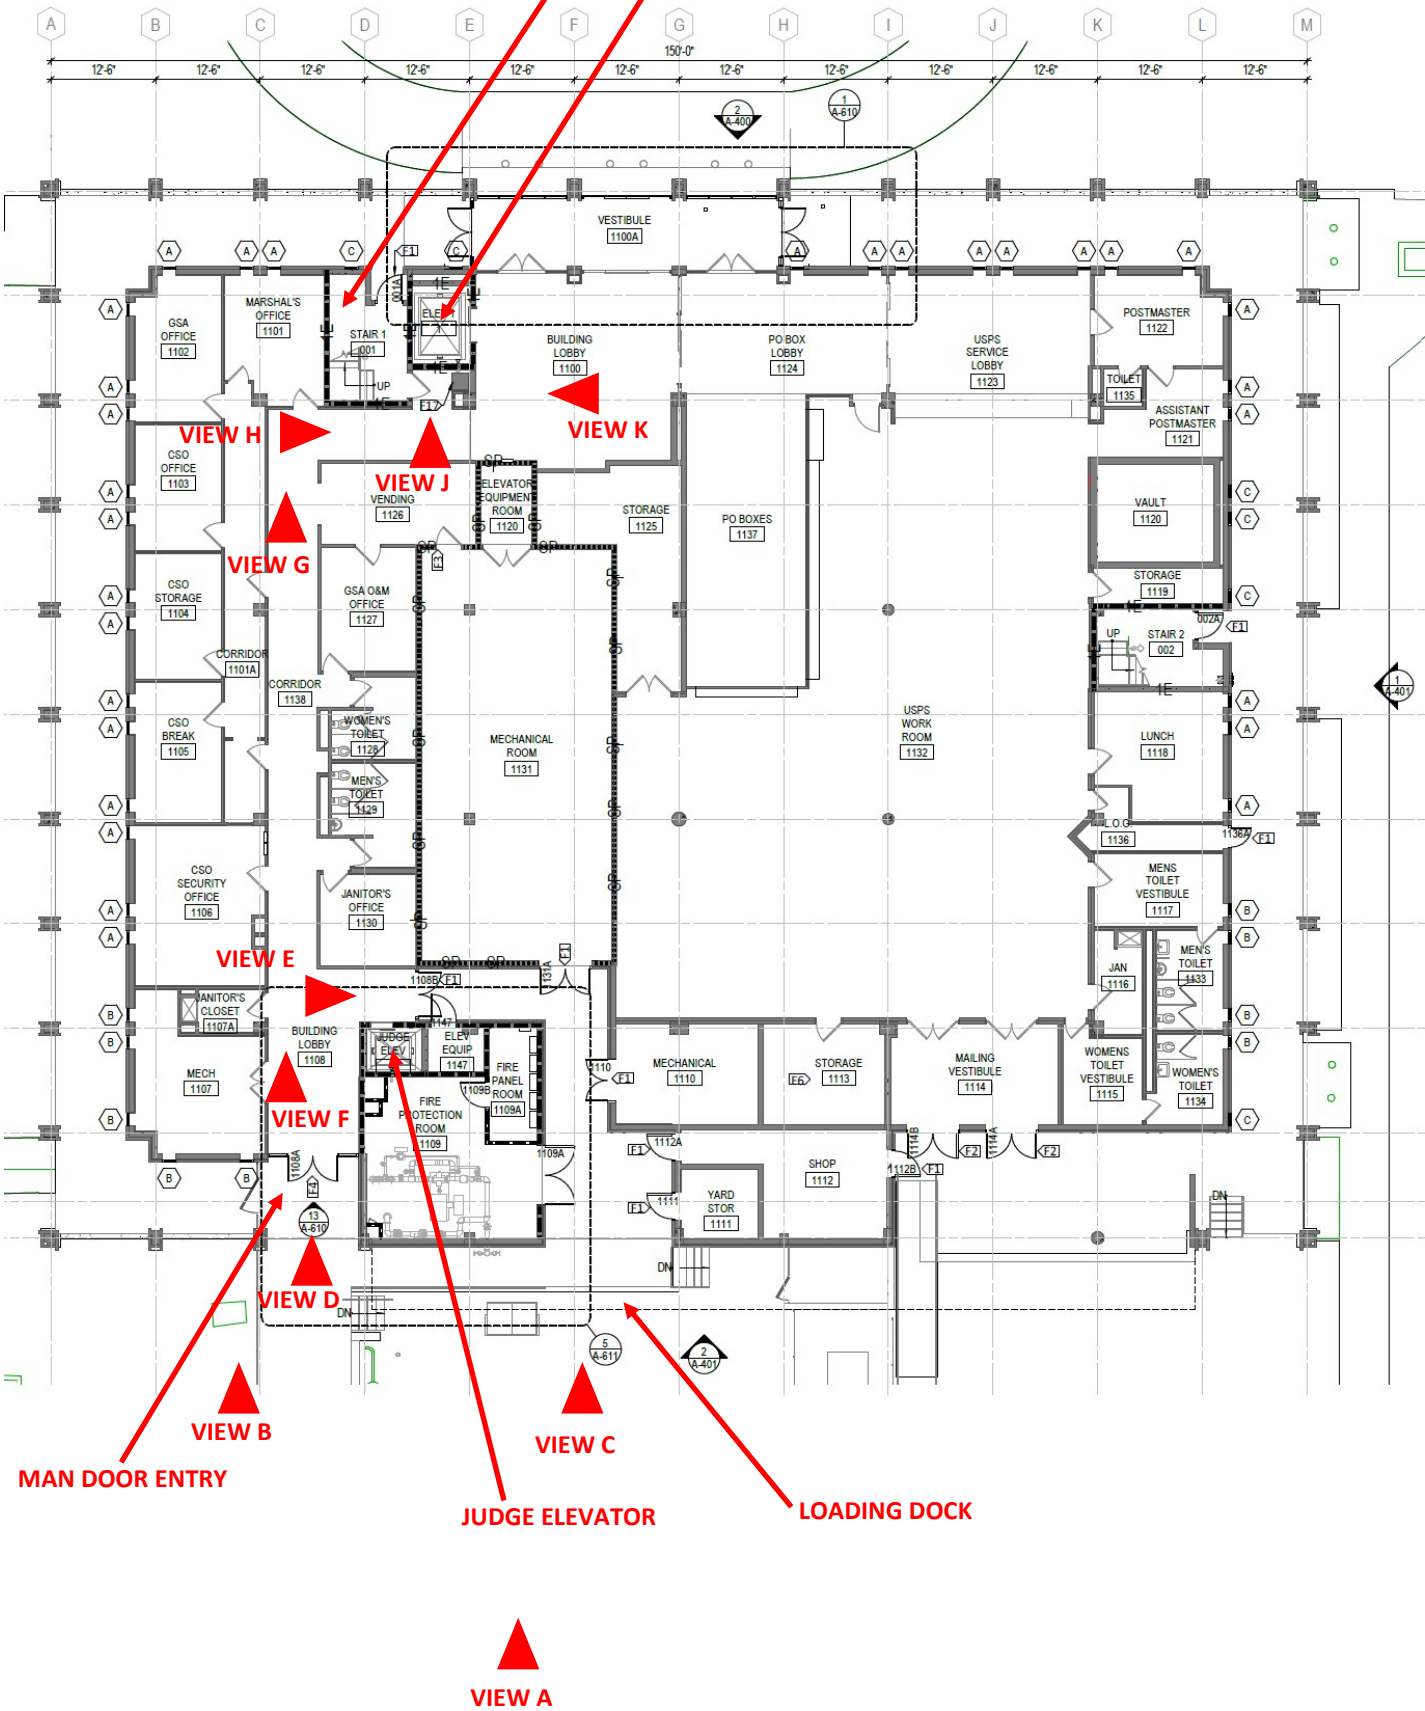



PUBLIC ELEVATOR

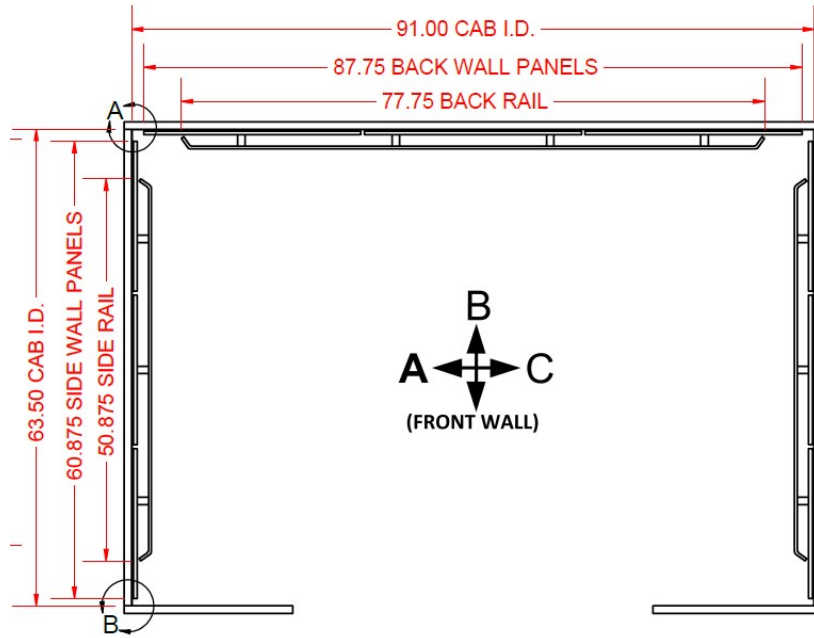


PLAN VIEW

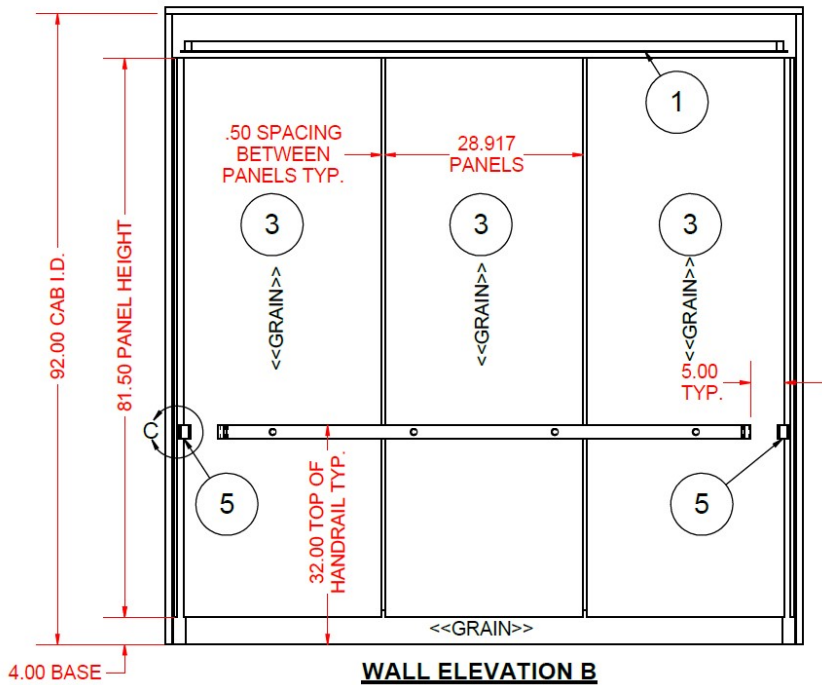

WALL ELEVATION B

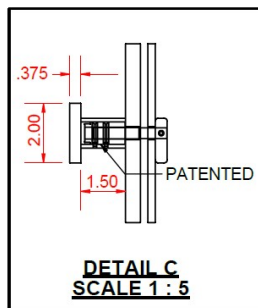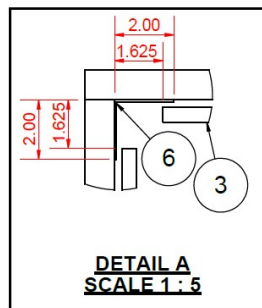

JUDGE ELEVATOR

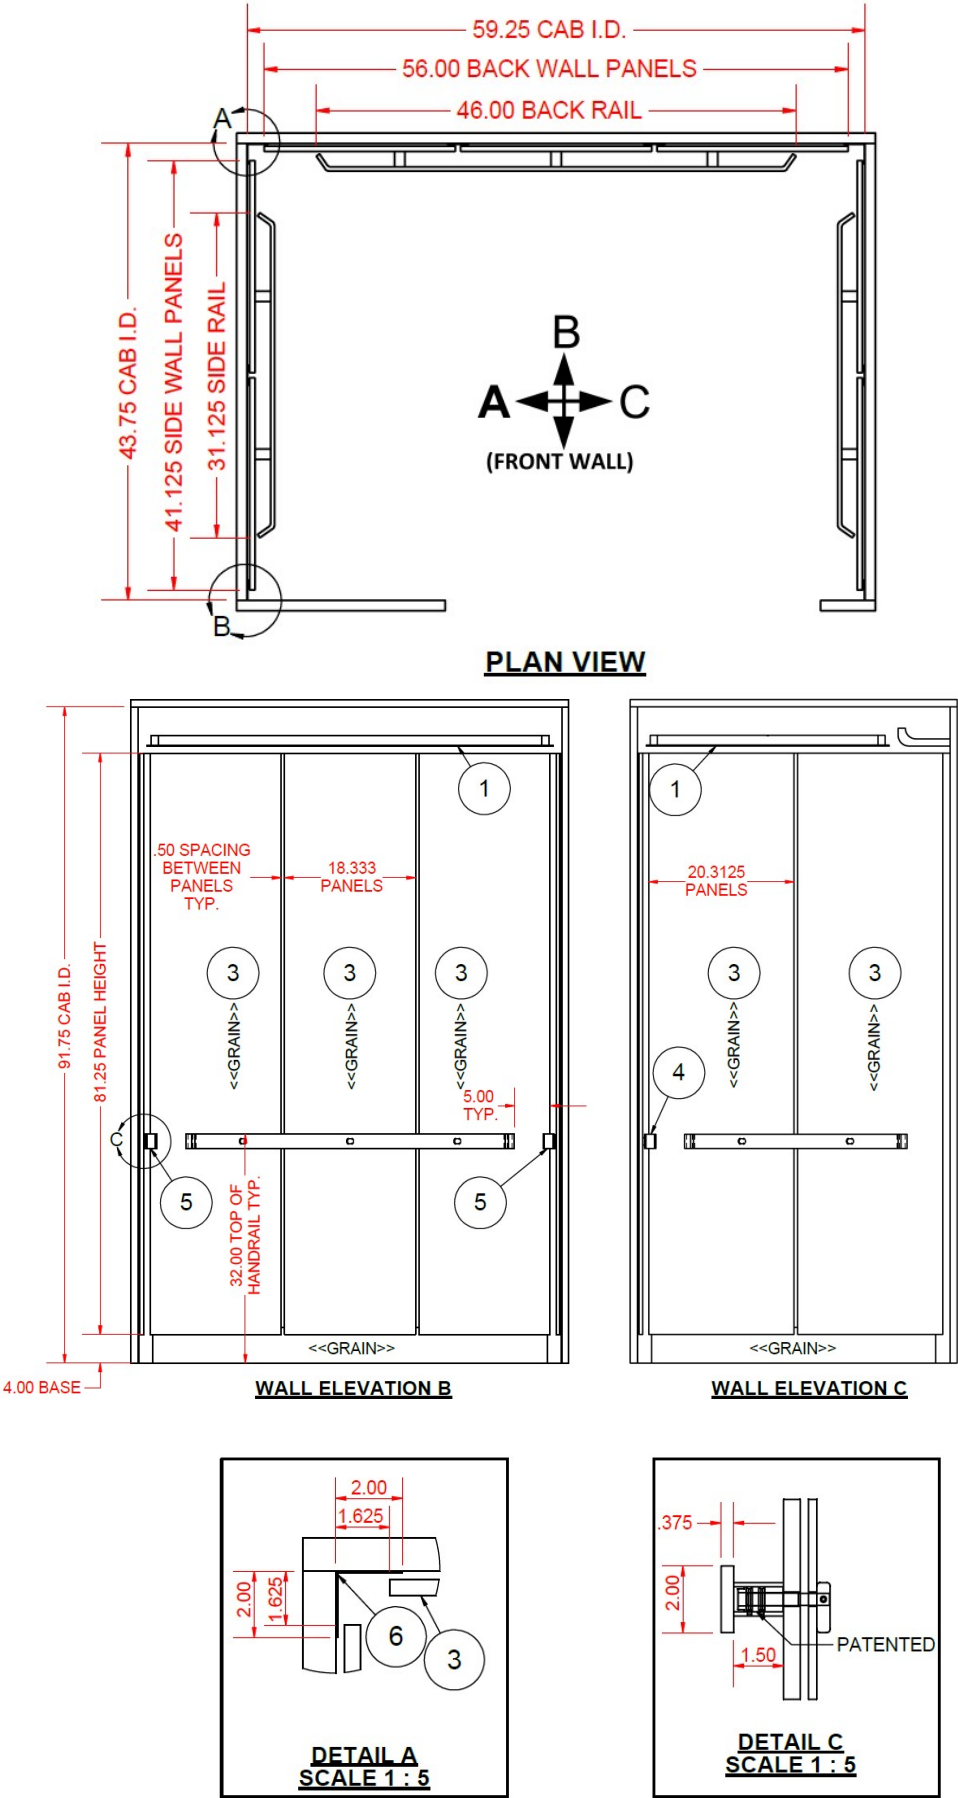

A—VIEW OF LOADING DOCK AND DOOR ENTRY



B- VIEW OF MAN ENTRY

PERMANENT FENCE TO
REMAIN

MAN DOOR ENTRY



C—VIEW OF LOADING DOCK



DOCK— DOCK IS 32
INCHES ABOVE
GRADE

D—VIEW THROUGH MAN DOOR INTO BUILDING



E—VIEW OF JUDGE ELEV AND DOORS TO DOCK



F—VIEW DOWN FIRST FLR CORRIDOR TO PUBLIC



G—VIEW OF CORRIDOR INTERSECTION



H—VIEW TOWARDS BLDG LOBBY



J—VIEW OF VESTIBULE INTO STAIR AT FIRST FLR



K—VIEW OF FIRST FLOOR PUBLIC ELEV LOBBY



J.4 Wage Determination

"REGISTER OF WAGE DETERMINATIONS UNDER THE SERVICE CONTRACT ACT By direction of the Secretary of Labor		U.S. DEPARTMENT OF LABOR EMPLOYMENT STANDARDS ADMINISTRATION WAGE AND HOUR DIVISION WASHINGTON D.C. 20210
Daniel W. Simms Director	Division of Wage Determinations	Wage Determination No.: 2015-5157 Revision No.: 22 Date Of Last Revision: 12/26/2023

Note: Contracts subject to the Service Contract Act are generally required to pay at least the applicable minimum wage rate required under Executive Order 14026 or Executive Order 13658.

If the contract is entered into on or after January 30, 2022, or the contract is renewed or extended (e.g., an option is exercised) on or after January 30, 2022:	Executive Order 14026 generally applies to the contract. The contractor must pay all covered workers at least \$17.20 per hour (or the applicable wage rate listed on this wage determination, if it is higher) for all hours spent performing on the contract in 2024.
If the contract was awarded on or between January 1, 2015 and January 29, 2022, and the contract is not renewed or extended on or after January 30, 2022:	Executive Order 13658 generally applies to the contract. The contractor must pay all covered workers at least \$12.90 per hour (or the applicable wage rate listed on this wage determination, if it is higher) for all hours spent performing on the contract in 2024.

The applicable Executive Order minimum wage rate will be adjusted annually. Additional information on contractor requirements and worker protections under the Executive Orders is available at www.dol.gov/whd/govcontracts.

State: Mississippi

Area: Mississippi Counties of Alcorn, Calhoun, Chickasaw, Choctaw, Clay, Itawamba, Lafayette, Lee, Lowndes, Monroe, Noxubee, Oktibbeha, Pontotoc, Prentiss, Tishomingo, Union, Webster, Winston

****Fringe Benefits Required Follow the Occupational Listing****

OCCUPATION CODE - TITLE	FOOTNOTE	RATE
01000 - Administrative Support And Clerical Occupations		
01011 - Accounting Clerk I		15.52***
01012 - Accounting Clerk II		17.42
01013 - Accounting Clerk III		19.49
01020 - Administrative Assistant		21.93
01035 - Court Reporter		17.32
01041 - Customer Service Representative I		13.45***
01042 - Customer Service Representative II		14.68***
01043 - Customer Service Representative III		16.49***
01051 - Data Entry Operator I		14.97***
01052 - Data Entry Operator II		16.34***
01060 - Dispatcher, Motor Vehicle		19.71
01070 - Document Preparation Clerk		14.12***
01090 - Duplicating Machine Operator		14.12***
01111 - General Clerk I		13.34***

01112 - General Clerk II	14.55***
01113 - General Clerk III	16.34***
01120 - Housing Referral Assistant	19.31
01141 - Messenger Courier	13.76***
01191 - Order Clerk I	14.74***
01192 - Order Clerk II	16.08***
01261 - Personnel Assistant (Employment) I	16.58***
01262 - Personnel Assistant (Employment) II	18.54
01263 - Personnel Assistant (Employment) III	20.67
01270 - Production Control Clerk	19.80
01290 - Rental Clerk	12.89***
01300 - Scheduler, Maintenance	15.49***
01311 - Secretary I	15.49***
01312 - Secretary II	17.32
01313 - Secretary III	19.31
01320 - Service Order Dispatcher	18.02
01410 - Supply Technician	21.93
01420 - Survey Worker	14.32***
01460 - Switchboard Operator/Receptionist	13.87***
01531 - Travel Clerk I	12.72***
01532 - Travel Clerk II	13.54***
01533 - Travel Clerk III	15.19***
01611 - Word Processor I	13.79***
01612 - Word Processor II	15.49***
01613 - Word Processor III	17.32
05000 - Automotive Service Occupations	
05005 - Automobile Body Repairer, Fiberglass	22.08
05010 - Automotive Electrician	16.58***
05040 - Automotive Glass Installer	15.60***
05070 - Automotive Worker	15.60***
05110 - Mobile Equipment Servicer	13.61***
05130 - Motor Equipment Metal Mechanic	17.58
05160 - Motor Equipment Metal Worker	15.60***
05190 - Motor Vehicle Mechanic	17.58
05220 - Motor Vehicle Mechanic Helper	12.88***
05250 - Motor Vehicle Upholstery Worker	14.54***
05280 - Motor Vehicle Wrecker	15.60***
05310 - Painter, Automotive	16.58***
05340 - Radiator Repair Specialist	15.60***
05370 - Tire Repairer	14.24***
05400 - Transmission Repair Specialist	17.58
07000 - Food Preparation And Service Occupations	
07010 - Baker	11.52***
07041 - Cook I	10.58***
07042 - Cook II	12.23***
07070 - Dishwasher	10.08***
07130 - Food Service Worker	10.64***
07210 - Meat Cutter	16.55***
07260 - Waiter/Waitress	9.57***
09000 - Furniture Maintenance And Repair Occupations	
09010 - Electrostatic Spray Painter	20.71
09040 - Furniture Handler	12.12***
09080 - Furniture Refinisher	19.58
09090 - Furniture Refinisher Helper	14.66***
09110 - Furniture Repairer, Minor	17.17***
09130 - Upholsterer	18.03
11000 - General Services And Support Occupations	
11030 - Cleaner, Vehicles	12.56***
11060 - Elevator Operator	11.54***
11090 - Gardener	17.75
11122 - Housekeeping Aide	11.54***
11150 - Janitor	11.54***
11210 - Laborer, Grounds Maintenance	13.50***
11240 - Maid or Houseman	10.44***
11260 - Pruner	12.15***

11270 - Tractor Operator	16.36***
11330 - Trail Maintenance Worker	13.50***
11360 - Window Cleaner	12.82***
12000 - Health Occupations	
12010 - Ambulance Driver	17.77
12011 - Breath Alcohol Technician	19.32
12012 - Certified Occupational Therapist Assistant	29.72
12015 - Certified Physical Therapist Assistant	27.12
12020 - Dental Assistant	16.47***
12025 - Dental Hygienist	29.25
12030 - EKG Technician	20.88
12035 - Electroneurodiagnostic Technologist	20.88
12040 - Emergency Medical Technician	17.77
12071 - Licensed Practical Nurse I	17.28
12072 - Licensed Practical Nurse II	19.32
12073 - Licensed Practical Nurse III	21.54
12100 - Medical Assistant	14.85***
12130 - Medical Laboratory Technician	21.74
12160 - Medical Record Clerk	14.75***
12190 - Medical Record Technician	16.51***
12195 - Medical Transcriptionist	16.48***
12210 - Nuclear Medicine Technologist	33.74
12221 - Nursing Assistant I	11.75***
12222 - Nursing Assistant II	13.21***
12223 - Nursing Assistant III	14.41***
12224 - Nursing Assistant IV	16.19***
12235 - Optical Dispenser	16.24***
12236 - Optical Technician	17.28
12250 - Pharmacy Technician	16.57***
12280 - Phlebotomist	14.44***
12305 - Radiologic Technologist	24.54
12311 - Registered Nurse I	24.70
12312 - Registered Nurse II	30.20
12313 - Registered Nurse II, Specialist	30.20
12314 - Registered Nurse III	36.54
12315 - Registered Nurse III, Anesthetist	36.54
12316 - Registered Nurse IV	43.80
12317 - Scheduler (Drug and Alcohol Testing)	23.95
12320 - Substance Abuse Treatment Counselor	19.56
13000 - Information And Arts Occupations	
13011 - Exhibits Specialist I	17.22
13012 - Exhibits Specialist II	21.32
13013 - Exhibits Specialist III	26.09
13041 - Illustrator I	17.22
13042 - Illustrator II	21.32
13043 - Illustrator III	26.09
13047 - Librarian	23.62
13050 - Library Aide/Clerk	10.99***
13054 - Library Information Technology Systems Administrator	21.32
13058 - Library Technician	14.31***
13061 - Media Specialist I	15.39***
13062 - Media Specialist II	17.22
13063 - Media Specialist III	19.19
13071 - Photographer I	17.22
13072 - Photographer II	19.26
13073 - Photographer III	23.86
13074 - Photographer IV	29.19
13075 - Photographer V	35.32
13090 - Technical Order Library Clerk	15.74***
13110 - Video Teleconference Technician	17.44
14000 - Information Technology Occupations	
14041 - Computer Operator I	16.87***
14042 - Computer Operator II	18.88
14043 - Computer Operator III	21.03

14044 - Computer Operator IV	23.38
14045 - Computer Operator V	25.89
14071 - Computer Programmer I	(see 1) 19.86
14072 - Computer Programmer II	(see 1) 24.61
14073 - Computer Programmer III	(see 1)
14074 - Computer Programmer IV	(see 1)
14101 - Computer Systems Analyst I	(see 1)
14102 - Computer Systems Analyst II	(see 1)
14103 - Computer Systems Analyst III	(see 1)
14150 - Peripheral Equipment Operator	16.87***
14160 - Personal Computer Support Technician	23.38
14170 - System Support Specialist	24.82
15000 - Instructional Occupations	
15010 - Aircrew Training Devices Instructor (Non-Rated)	30.29
15020 - Aircrew Training Devices Instructor (Rated)	36.64
15030 - Air Crew Training Devices Instructor (Pilot)	43.93
15050 - Computer Based Training Specialist / Instructor	30.29
15060 - Educational Technologist	27.84
15070 - Flight Instructor (Pilot)	43.93
15080 - Graphic Artist	18.88
15085 - Maintenance Test Pilot, Fixed, Jet/Prop	43.93
15086 - Maintenance Test Pilot, Rotary Wing	43.93
15088 - Non-Maintenance Test/Co-Pilot	43.93
15090 - Technical Instructor	20.47
15095 - Technical Instructor/Course Developer	25.04
15110 - Test Proctor	16.49***
15120 - Tutor	16.49***
16000 - Laundry, Dry-Cleaning, Pressing And Related Occupations	
16010 - Assembler	10.00***
16030 - Counter Attendant	10.00***
16040 - Dry Cleaner	11.49***
16070 - Finisher, Flatwork, Machine	10.00***
16090 - Presser, Hand	10.00***
16110 - Presser, Machine, Drycleaning	10.00***
16130 - Presser, Machine, Shirts	10.00***
16160 - Presser, Machine, Wearing Apparel, Laundry	10.00***
16190 - Sewing Machine Operator	11.99***
16220 - Tailor	12.55***
16250 - Washer, Machine	10.44***
19000 - Machine Tool Operation And Repair Occupations	
19010 - Machine-Tool Operator (Tool Room)	20.34
19040 - Tool And Die Maker	24.96
21000 - Materials Handling And Packing Occupations	
21020 - Forklift Operator	17.08***
21030 - Material Coordinator	19.80
21040 - Material Expediter	19.80
21050 - Material Handling Laborer	13.87***
21071 - Order Filler	13.78***
21080 - Production Line Worker (Food Processing)	17.08***
21110 - Shipping Packer	15.85***
21130 - Shipping/Receiving Clerk	15.85***
21140 - Store Worker I	12.76***
21150 - Stock Clerk	17.51
21210 - Tools And Parts Attendant	17.08***
21410 - Warehouse Specialist	17.08***
23000 - Mechanics And Maintenance And Repair Occupations	
23010 - Aerospace Structural Welder	29.23
23019 - Aircraft Logs and Records Technician	22.98
23021 - Aircraft Mechanic I	27.73
23022 - Aircraft Mechanic II	29.23
23023 - Aircraft Mechanic III	30.53
23040 - Aircraft Mechanic Helper	20.06
23050 - Aircraft, Painter	26.16
23060 - Aircraft Servicer	22.98
23070 - Aircraft Survival Flight Equipment Technician	26.16

23080 - Aircraft Worker	24.64
23091 - Aircrew Life Support Equipment (ALSE) Mechanic I	24.64
23092 - Aircrew Life Support Equipment (ALSE) Mechanic II	27.73
23110 - Appliance Mechanic	20.34
23120 - Bicycle Repairer	16.55***
23125 - Cable Splicer	30.34
23130 - Carpenter, Maintenance	17.90
23140 - Carpet Layer	17.30
23160 - Electrician, Maintenance	22.55
23181 - Electronics Technician Maintenance I	26.59
23182 - Electronics Technician Maintenance II	28.26
23183 - Electronics Technician Maintenance III	29.97
23260 - Fabric Worker	19.33
23290 - Fire Alarm System Mechanic	18.88
23310 - Fire Extinguisher Repairer	16.55***
23311 - Fuel Distribution System Mechanic	26.05
23312 - Fuel Distribution System Operator	20.41
23370 - General Maintenance Worker	17.79
23380 - Ground Support Equipment Mechanic	27.73
23381 - Ground Support Equipment Servicer	22.98
23382 - Ground Support Equipment Worker	24.64
23391 - Gunsmith I	16.55***
23392 - Gunsmith II	19.14
23393 - Gunsmith III	21.57
23410 - Heating, Ventilation And Air-Conditioning Mechanic	19.31
23411 - Heating, Ventilation And Air Contidioning Mechanic (Research Facility)	20.34
23430 - Heavy Equipment Mechanic	24.20
23440 - Heavy Equipment Operator	18.93
23460 - Instrument Mechanic	21.57
23465 - Laboratory/Shelter Mechanic	20.34
23470 - Laborer	13.87***
23510 - Locksmith	20.34
23530 - Machinery Maintenance Mechanic	22.96
23550 - Machinist, Maintenance	20.79
23580 - Maintenance Trades Helper	14.75***
23591 - Metrology Technician I	21.57
23592 - Metrology Technician II	22.72
23593 - Metrology Technician III	23.86
23640 - Millwright	23.57
23710 - Office Appliance Repairer	18.10
23760 - Painter, Maintenance	17.52
23790 - Pipefitter, Maintenance	23.56
23810 - Plumber, Maintenance	22.22
23820 - Pneudraulic Systems Mechanic	21.57
23850 - Rigger	21.57
23870 - Scale Mechanic	19.14
23890 - Sheet-Metal Worker, Maintenance	18.37
23910 - Small Engine Mechanic	18.79
23931 - Telecommunications Mechanic I	27.64
23932 - Telecommunications Mechanic II	29.11
23950 - Telephone Lineman	21.99
23960 - Welder, Combination, Maintenance	19.94
23965 - Well Driller	21.57
23970 - Woodcraft Worker	21.57
23980 - Woodworker	16.55***
24000 - Personal Needs Occupations	
24550 - Case Manager	13.84***
24570 - Child Care Attendant	9.84***
24580 - Child Care Center Clerk	12.91***
24610 - Chore Aide	10.62***
24620 - Family Readiness And Support Services	13.84***

Coordinator	
24630 - Homemaker	14.95***
25000 - Plant And System Operations Occupations	
25010 - Boiler Tender	23.09
25040 - Sewage Plant Operator	20.09
25070 - Stationary Engineer	23.09
25190 - Ventilation Equipment Tender	16.31***
25210 - Water Treatment Plant Operator	20.09
27000 - Protective Service Occupations	
27004 - Alarm Monitor	14.18***
27007 - Baggage Inspector	11.57***
27008 - Corrections Officer	13.92***
27010 - Court Security Officer	15.74***
27030 - Detection Dog Handler	14.41***
27040 - Detention Officer	13.92***
27070 - Firefighter	15.58***
27101 - Guard I	11.57***
27102 - Guard II	14.41***
27131 - Police Officer I	18.47
27132 - Police Officer II	20.53
28000 - Recreation Occupations	
28041 - Carnival Equipment Operator	14.67***
28042 - Carnival Equipment Repairer	15.89***
28043 - Carnival Worker	10.98***
28210 - Gate Attendant/Gate Tender	15.40***
28310 - Lifeguard	12.47***
28350 - Park Attendant (Aide)	17.23
28510 - Recreation Aide/Health Facility Attendant	12.57***
28515 - Recreation Specialist	20.64
28630 - Sports Official	13.72***
28690 - Swimming Pool Operator	18.77
29000 - Stevedoring/Longshoremen Occupational Services	
29010 - Blocker And Bracer	22.06
29020 - Hatch Tender	22.06
29030 - Line Handler	22.06
29041 - Stevedore I	20.56
29042 - Stevedore II	23.44
30000 - Technical Occupations	
30010 - Air Traffic Control Specialist, Center (HFO) (see 2)	43.06
30011 - Air Traffic Control Specialist, Station (HFO) (see 2)	29.69
30012 - Air Traffic Control Specialist, Terminal (HFO) (see 2)	32.70
30021 - Archeological Technician I	17.48
30022 - Archeological Technician II	19.55
30023 - Archeological Technician III	24.23
30030 - Cartographic Technician	24.23
30040 - Civil Engineering Technician	18.97
30051 - Cryogenic Technician I	26.83
30052 - Cryogenic Technician II	29.63
30061 - Drafter/CAD Operator I	17.48
30062 - Drafter/CAD Operator II	19.55
30063 - Drafter/CAD Operator III	21.80
30064 - Drafter/CAD Operator IV	26.83
30081 - Engineering Technician I	15.78***
30082 - Engineering Technician II	17.72
30083 - Engineering Technician III	19.82
30084 - Engineering Technician IV	24.56
30085 - Engineering Technician V	30.03
30086 - Engineering Technician VI	36.33
30090 - Environmental Technician	24.23
30095 - Evidence Control Specialist	24.23
30210 - Laboratory Technician	23.77
30221 - Latent Fingerprint Technician I	26.83
30222 - Latent Fingerprint Technician II	29.63
30240 - Mathematical Technician	24.23
30361 - Paralegal/Legal Assistant I	18.07

30362 - Paralegal/Legal Assistant II	22.40
30363 - Paralegal/Legal Assistant III	27.38
30364 - Paralegal/Legal Assistant IV	33.13
30375 - Petroleum Supply Specialist	29.63
30390 - Photo-Optics Technician	24.23
30395 - Radiation Control Technician	29.63
30461 - Technical Writer I	24.23
30462 - Technical Writer II	29.63
30463 - Technical Writer III	35.85
30491 - Unexploded Ordnance (UXO) Technician I	27.37
30492 - Unexploded Ordnance (UXO) Technician II	33.11
30493 - Unexploded Ordnance (UXO) Technician III	39.69
30494 - Unexploded (UXO) Safety Escort	27.37
30495 - Unexploded (UXO) Sweep Personnel	27.37
30501 - Weather Forecaster I	26.83
30502 - Weather Forecaster II	32.63
30620 - Weather Observer, Combined Upper Air Or (see 2)	21.80
Surface Programs	
30621 - Weather Observer, Senior (see 2)	24.23
31000 - Transportation/Mobile Equipment Operation Occupations	
31010 - Airplane Pilot	33.11
31020 - Bus Aide	11.81***
31030 - Bus Driver	16.71***
31043 - Driver Courier	15.70***
31260 - Parking and Lot Attendant	11.94***
31290 - Shuttle Bus Driver	15.09***
31310 - Taxi Driver	9.67***
31361 - Truckdriver, Light	17.03***
31362 - Truckdriver, Medium	18.37
31363 - Truckdriver, Heavy	22.99
31364 - Truckdriver, Tractor-Trailer	22.99
99000 - Miscellaneous Occupations	
99020 - Cabin Safety Specialist	16.14***
99030 - Cashier	10.11***
99050 - Desk Clerk	10.14***
99095 - Embalmer	24.65
99130 - Flight Follower	27.37
99251 - Laboratory Animal Caretaker I	13.00***
99252 - Laboratory Animal Caretaker II	14.11***
99260 - Marketing Analyst	24.81
99310 - Mortician	24.65
99410 - Pest Controller	19.64
99510 - Photofinishing Worker	15.84***
99710 - Recycling Laborer	17.80
99711 - Recycling Specialist	21.51
99730 - Refuse Collector	16.02***
99810 - Sales Clerk	11.42***
99820 - School Crossing Guard	13.58***
99830 - Survey Party Chief	25.67
99831 - Surveying Aide	17.29
99832 - Surveying Technician	23.68
99840 - Vending Machine Attendant	17.05***
99841 - Vending Machine Repairer	21.43
99842 - Vending Machine Repairer Helper	17.05***

***Workers in this classification may be entitled to a higher minimum wage under Executive Order 14026 (\$17.20 per hour) or 13658 (\$12.90 per hour). Please see the Note at the top of the wage determination for more information. Please also note that the minimum wage requirements of Executive Order 14026 and 13658 are not currently being enforced as to contracts or contract-like instruments entered into with the federal government in connection with seasonal recreational services or

seasonal recreational equipment rental for the general public on federal lands. The minimum wage requirements of Executive Order 14026 also are not currently being enforced as to any contract or subcontract to which the states of Texas, Louisiana, or Mississippi, including their agencies, are a party.

Note: Executive Order (EO) 13706, Establishing Paid Sick Leave for Federal Contractors, applies to all contracts subject to the Service Contract Act for which the contract is awarded (and any solicitation was issued) on or after January 1, 2017. If this contract is covered by the EO, the contractor must provide employees with 1 hour of paid sick leave for every 30 hours they work, up to 56 hours of paid sick leave each year. Employees must be permitted to use paid sick leave for their own illness, injury or other health-related needs, including preventive care; to assist a family member (or person who is like family to the employee) who is ill, injured, or has other health-related needs, including preventive care; or for reasons resulting from, or to assist a family member (or person who is like family to the employee) who is the victim of, domestic violence, sexual assault, or stalking. Additional information on contractor requirements and worker protections under the EO is available at www.dol.gov/whd/govcontracts.

ALL OCCUPATIONS LISTED ABOVE RECEIVE THE FOLLOWING BENEFITS:

HEALTH & WELFARE: \$4.98 per hour, up to 40 hours per week, or \$199.20 per week or \$863.20 per month

HEALTH & WELFARE EO 13706: \$4.57 per hour, up to 40 hours per week, or \$182.80 per week, or \$792.13 per month*

*This rate is to be used only when compensating employees for performance on an SCA-covered contract also covered by EO 13706, Establishing Paid Sick Leave for Federal Contractors. A contractor may not receive credit toward its SCA obligations for any paid sick leave provided pursuant to EO 13706.

VACATION: 2 weeks paid vacation after 1 year of service with a contractor or successor; and 3 weeks after 10 years. Length of service includes the whole span of continuous service with the present contractor or successor, wherever employed, and with the predecessor contractors in the performance of similar work at the same Federal facility. (Reg. 29 CFR 4.173)

HOLIDAYS: A minimum of eleven paid holidays per year: New Year's Day, Martin Luther King Jr.'s Birthday, Washington's Birthday, Memorial Day, Juneteenth National Independence Day, Independence Day, Labor Day, Columbus Day, Veterans' Day, Thanksgiving Day, and Christmas Day. (A contractor may substitute for any of the named holidays another day off with pay in accordance with a plan communicated to the employees involved.) (See 29 CFR 4.174)

THE OCCUPATIONS WHICH HAVE NUMBERED FOOTNOTES IN PARENTHESES RECEIVE THE FOLLOWING:

1) COMPUTER EMPLOYEES: This wage determination does not apply to any individual employed in a bona fide executive, administrative, or professional capacity, as defined in 29 C.F.R. Part 541. (See 41 C.F.R. 6701(3)). Because most Computer Systems Analysts and Computer Programmers who are paid at least \$27.63 per hour (or at least \$684 per week if paid on a salary or fee basis) likely qualify as exempt computer professionals under 29 U.S.C. 213(a)(1) and 29 U.S.C. 213(a)(17), this wage determination may not include wage rates for all occupations within those job families. In such instances, a conformance will be necessary if there are nonexempt employees in these job families working on the contract.

Job titles vary widely and change quickly in the computer industry, and are not determinative of whether an employee is an exempt computer professional. To be exempt, computer employees who satisfy the compensation requirements must also have a primary duty that consists of:

- (1) The application of systems analysis techniques and procedures, including

consulting with users, to determine hardware, software or system functional specifications;

(2) The design, development, documentation, analysis, creation, testing or modification of computer systems or programs, including prototypes, based on and related to user or system design specifications;

(3) The design, documentation, testing, creation or modification of computer programs related to machine operating systems; or

(4) A combination of the aforementioned duties, the performance of which requires the same level of skills. (29 C.F.R. 541.400).

Any computer employee who meets the applicable compensation requirements and the above duties test qualifies as an exempt computer professional under both section 13(a)(1) and section 13(a)(17) of the Fair Labor Standards Act. (Field Assistance Bulletin No. 2006-3 (Dec. 14, 2006)). Accordingly, this wage determination will not apply to any exempt computer employee regardless of which of these two exemptions is utilized.

2) AIR TRAFFIC CONTROLLERS AND WEATHER OBSERVERS - NIGHT PAY & SUNDAY PAY: If you work at night as part of a regular tour of duty, you will earn a night differential and receive an additional 10% of basic pay for any hours worked between 6pm and 6am. If you are a full-time employed (40 hours a week) and Sunday is part of your regularly scheduled workweek, you are paid at your rate of basic pay plus a Sunday premium of 25% of your basic rate for each hour of Sunday work which is not overtime (i.e. occasional work on Sunday outside the normal tour of duty is considered overtime work).

**** HAZARDOUS PAY DIFFERENTIAL ****

An 8 percent differential is applicable to employees employed in a position that represents a high degree of hazard when working with or in close proximity to ordnance, explosives, and incendiary materials. This includes work such as screening, blending, dying, mixing, and pressing of sensitive ordnance, explosives, and pyrotechnic compositions such as lead azide, black powder and photoflash powder.

All dry-house activities involving propellants or explosives. Demilitarization, modification, renovation, demolition, and maintenance operations on sensitive ordnance, explosives and incendiary materials. All operations involving re-grading and cleaning of artillery ranges.

A 4 percent differential is applicable to employees employed in a position that represents a low degree of hazard when working with, or in close proximity to ordnance, (or employees possibly adjacent to) explosives and incendiary materials which involves potential injury such as laceration of hands, face, or arms of the employee engaged in the operation, irritation of the skin, minor burns and the like; minimal damage to immediate or adjacent work area or equipment being used. All operations involving, unloading, storage, and hauling of ordnance, explosive, and incendiary ordnance material other than small arms ammunition. These differentials are only applicable to work that has been specifically designated by the agency for ordnance, explosives, and incendiary material differential pay.

**** UNIFORM ALLOWANCE ****

If employees are required to wear uniforms in the performance of this contract (either by the terms of the Government contract, by the employer, by the state or local law, etc.), the cost of furnishing such uniforms and maintaining (by laundering or dry cleaning) such uniforms is an expense that may not be borne by an employee where such cost reduces the hourly rate below that required by the wage determination. The Department of Labor will accept payment in accordance with the following standards as compliance:

The contractor or subcontractor is required to furnish all employees with an adequate number of uniforms without cost or to reimburse employees for the actual

cost of the uniforms. In addition, where uniform cleaning and maintenance is made the responsibility of the employee, all contractors and subcontractors subject to this wage determination shall (in the absence of a bona fide collective bargaining agreement providing for a different amount, or the furnishing of contrary affirmative proof as to the actual cost), reimburse all employees for such cleaning and maintenance at a rate of \$3.35 per week (or \$.67 cents per day). However, in those instances where the uniforms furnished are made of ""wash and wear"" materials, may be routinely washed and dried with other personal garments, and do not require any special treatment such as dry cleaning, daily washing, or commercial laundering in order to meet the cleanliness or appearance standards set by the terms of the Government contract, by the contractor, by law, or by the nature of the work, there is no requirement that employees be reimbursed for uniform maintenance costs.

**** SERVICE CONTRACT ACT DIRECTORY OF OCCUPATIONS ****

The duties of employees under job titles listed are those described in the ""Service Contract Act Directory of Occupations"", Fifth Edition (Revision 1), dated September 2015, unless otherwise indicated.

**** REQUEST FOR AUTHORIZATION OF ADDITIONAL CLASSIFICATION AND WAGE RATE, Standard Form 1444 (SF-1444) ****

Conformance Process:

The contracting officer shall require that any class of service employee which is not listed herein and which is to be employed under the contract (i.e., the work to be performed is not performed by any classification listed in the wage determination), be classified by the contractor so as to provide a reasonable relationship (i.e., appropriate level of skill comparison) between such unlisted classifications and the classifications listed in the wage determination (See 29 CFR 4.6(b)(2)(i)). Such conforming procedures shall be initiated by the contractor prior to the performance of contract work by such unlisted class(es) of employees (See 29 CFR 4.6(b)(2)(ii)). The Wage and Hour Division shall make a final determination of conformed classification, wage rate, and/or fringe benefits which shall be paid to all employees performing in the classification from the first day of work on which contract work is performed by them in the classification. Failure to pay such unlisted employees the compensation agreed upon by the interested parties and/or fully determined by the Wage and Hour Division retroactive to the date such class of employees commenced contract work shall be a violation of the Act and this contract. (See 29 CFR 4.6(b)(2)(v)). When multiple wage determinations are included in a contract, a separate SF-1444 should be prepared for each wage determination to which a class(es) is to be conformed.

The process for preparing a conformance request is as follows:

- 1) When preparing the bid, the contractor identifies the need for a conformed occupation(s) and computes a proposed rate(s).
- 2) After contract award, the contractor prepares a written report listing in order the proposed classification title(s), a Federal grade equivalency (FGE) for each proposed classification(s), job description(s), and rationale for proposed wage rate(s), including information regarding the agreement or disagreement of the authorized representative of the employees involved, or where there is no authorized representative, the employees themselves. This report should be submitted to the contracting officer no later than 30 days after such unlisted class(es) of employees performs any contract work.
- 3) The contracting officer reviews the proposed action and promptly submits a report of the action, together with the agency's recommendations and pertinent information including the position of the contractor and the employees, to the U.S. Department of Labor, Wage and Hour Division, for review (See 29 CFR 4.6(b)(2)(ii)).
- 4) Within 30 days of receipt, the Wage and Hour Division approves, modifies, or disapproves the action via transmittal to the agency contracting officer, or notifies the contracting officer that additional time will be required to process

the request.

5) The contracting officer transmits the Wage and Hour Division's decision to the contractor.

6) Each affected employee shall be furnished by the contractor with a written copy of such determination or it shall be posted as a part of the wage determination (See 29 CFR 4.6(b)(2)(iii)).

Information required by the Regulations must be submitted on SF-1444 or bond paper.

When preparing a conformance request, the ""Service Contract Act Directory of Occupations"" should be used to compare job definitions to ensure that duties requested are not performed by a classification already listed in the wage determination. Remember, it is not the job title, but the required tasks that determine whether a class is included in an established wage determination. Conformances may not be used to artificially split, combine, or subdivide classifications listed in the wage determination (See 29 CFR 4.152(c)(1))."

SECTION K: REPRESENTATIONS, CERTIFICATIONS AND OTHER STATEMENTS OF OFFERORS

K.1 **Provision B-1 Solicitation Provisions Incorporated by Reference SEP 2010**

This contract incorporates one or more clauses by reference, with the same force and effect as if they were given in full text. Upon request, the contracting officer will make their full text available. Also, the full text of a clause may be accessed electronically at this address:

<http://www.uscourts.gov/procurement.aspx>

The following judiciary provisions are incorporated in this contract by reference:

Provision 3-15 Place of Performance JAN 2003

The furniture for repair/refinishing are located at the following addresses:

- 137 Winchester Drive, West Point, MS 39773
- 4850 Cliff Gookin Blvd, Tupelo, MS 38801
- 301 West Commerce St, Aberdeen, MS 39730

K.2 **Provision 3-5 Taxpayer Identification and Other Offeror Information APR 2011**

(a) Definitions.

“Taxpayer Identification (TIN),” as used in this provision, means the number required by the Internal Revenue Service (IRS) to be used by the offeror in reporting income tax and other returns. The TIN may be either a social security number or an employer identification number.

(b) All offerors shall submit the information required in paragraphs (d) and (e) of this provision to comply with debt collection requirements of 31 U.S.C. 7701(c) and 3325(d), reporting requirements of 26 U.S.C. 6041, 6041A, and implementing regulations issued by the IRS. If the resulting contract is subject to the payment reporting requirements, the failure or refusal by the offeror to furnish the information may result in a 31 percent reduction of payments otherwise due under the contract.

(c) The TIN may be used by the government to collect and report on any delinquent amounts arising out of the offeror’s relationship with the government (31 U.S.C. 7701(c)(3)). If the resulting contract is subject to payment recording requirements, the TIN provided hereunder may be matched with IRS records to verify the accuracy of the offeror’s TIN.

(d) Taxpayer Identification Number (TIN): _____

☐ TIN has been applied for.

☐ TIN is not required, because:

☐ Offeror is a nonresident alien, foreign corporation or foreign partnership that does not have income effectively connected with the conduct of a trade or business in the United States and does not have an office or place of business or a fiscal paying agent in the United States;

☐ Offeror is an agency or instrumentality of a foreign government;

☐ Offeror is an agency or instrumentality of the federal government.

(e) Type of organization:

☐ sole proprietorship;

- ☐ partnership;
- ☐ corporate entity (not tax-exempt);
- ☐ corporate entity (tax-exempt);
- ☐ government entity (federal, state or local);
- ☐ foreign government;
- ☐ international organization per 26 CFR 1.6049-4;
- ☐ other _____.

(f) Contractor representations.

The offeror represents as part of its offer that it is ☐, is not, ☐ 51% owned and the management and daily operations are controlled by one or more members of the selected socio-economic group(s) below:

- ☐ Women Owned Business
- ☐ Minority Owned Business (if selected, then one sub-type is required)
 - ☐ Black American
 - ☐ Hispanic American
 - ☐ Native American (American Indians, Eskimos, Aleuts, or Native Hawaiians)
 - ☐ Asian-Pacific American (persons with origins from Burma, Thailand, Malaysia, Indonesia, Korea, The Philippines, U.S. Trust Territory of the Pacific Islands (Republic of Palau), Republic of the Marshall Islands, Federated States of Micronesia, the Commonwealth of the Northern Mariana Islands, Guam, Samoa, Macao, Hong Kong, Fiji, Tonga, Kiribati, Tuvalu, or Nauru)
 - ☐ Subcontinent Asian (Asian-Indian) American (persons with origins from India, Pakistan, Bangladesh, Sri Lanka, Bhutan, the Maldives Islands, or Nepal)
 - ☐ Individual/concern, other than one of the preceding.

K.3 **Provision 3-20 Certification Regarding Debarment, Suspension, MAR 2019**

Proposed Debarment, and Other Responsibility Matters

(a)(1) The offeror certifies, to the best of its knowledge and belief, that:

(i) the offeror and/or any of its principals:

- (A) are ___ are not ___ presently debarred, suspended, proposed for debarment, or declared ineligible for the award of contracts by any federal agency;
- (B) have ___ have not ___, within the three-year period preceding this offer, been convicted of or had a civil judgment rendered against them for: commission of fraud or a criminal offense in connection with obtaining, attempting to obtain, or performing a public (federal, state, or local) contract or subcontract; violation of federal or state antitrust statutes relating to the submission of offers; or commission of embezzlement, theft, forgery, bribery, falsification or destruction of records, making false statements, tax evasion, violating federal criminal tax laws, or receiving stolen property;
- (C) are ___ are not ___ presently indicted for, or otherwise criminally or civilly charged by a governmental entity with, commission of any of the offenses enumerated in paragraph (a)(1)(i)(B) of this provision;
- (D) have ___, have not ___, within a three-year period preceding this offer, been notified of any delinquent federal taxes in an amount that exceeds \$3,500 for which the liability remains unsatisfied.

(1) Federal taxes are considered delinquent if both of the following criteria apply:

- (i) The tax liability is finally determined. The liability is finally determined if it has been assessed. A liability is not finally determined if there is a pending administrative or judicial challenge. In the case of a judicial challenge to the liability, the liability is not finally determined until all judicial appeal rights have been exhausted.
- (ii) The taxpayer is delinquent in making payment. A taxpayer is delinquent if the taxpayer has failed to pay the tax liability when full payment was due and required. A taxpayer is not delinquent in cases where enforced collection action is precluded.

(2) Examples.

- (i) The taxpayer has received a statutory notice of deficiency, under I.R.C. § 6212, which entitles the taxpayer to seek Tax Court review of a proposed tax deficiency. This is not a delinquent tax because it is not a final tax liability. Should the taxpayer seek Tax Court review, this will not be a final tax liability until the taxpayer has exercised all judicial appeal rights.
- (ii) The IRS has filed a notice of federal tax lien with respect to an assessed tax liability, and the taxpayer has been issued a notice under I.R.C. § 6320 entitling the taxpayer to request a hearing with the IRS Office of Appeals contesting the lien filing, and to further appeal to the Tax Court if the IRS determines to sustain the lien filing. In the course of the hearing, the taxpayer is entitled to contest the underlying tax liability because the taxpayer has had no prior opportunity to contest the liability. This is not a delinquent tax because it is not a final tax liability. Should the taxpayer seek Tax Court review, this will not be a final tax liability until the taxpayer has exercised all judicial appeal rights.
- (iii) The taxpayer has entered into an installment agreement pursuant to I.R.C. § 6159. The taxpayer is making timely payments and is in full compliance with the agreement terms. The taxpayer is not delinquent because the taxpayer is not currently required to make full payment.
- (iv) The taxpayer has filed for bankruptcy protection. The taxpayer is not delinquent because enforced collection action is stayed under [11 U.S.C. § 362](#) (the Bankruptcy Code).

- (ii) The offeror ____ has ____ has not, within a three-year period preceding this offer, had one or more contracts terminated for default by any federal agency.

(2) "Principal," for the purposes of this certification, means an officer; director; owner; partner or a person having primary management or supervisory responsibilities within a business entity (e.g., general manager; plant manager; head of a division, or business segment, and similar positions).

This certification concerns a matter within the jurisdiction of an agency of the United States and the making of a false, fictitious, or fraudulent certification may render the maker subject to prosecution under [18 U.S.C. § 1001](#).

- (b) The offeror shall provide immediate written notice to the contracting officer if, at any time prior to contract award, the offeror learns that its certification was erroneous when submitted or has become erroneous by reason of changed circumstances.

- (c) A certification that any of the items in paragraph (a) of this provision exists will not necessarily result in withholding of an award under this solicitation. However, the certification will be considered in connection with a determination of the offeror's responsibility. Failure of the offeror to furnish a certification or provide such additional information as requested by the contracting officer may render the offeror nonresponsible.
- (d) Nothing contained in the foregoing will be construed to require establishment of a system of records in order to render, in good faith, the certification required by paragraph (a) of this provision. The knowledge and information of an offeror is not required to exceed that which is normally possessed by a prudent person in the ordinary course of business dealings.
- (e) The certification in paragraph (a) of this provision is a material representation of fact upon which reliance was placed when making award. If it is later determined that the offeror knowingly rendered an erroneous certification, in addition to other remedies available to the judiciary, the contracting officer may terminate the contract resulting from this solicitation for default.

K.4 Provision 3-30 Certificate of Independent Price Determination

JAN 2003

(a) The offeror certifies that:

- (1) the prices in this offer have been arrived at independently, without, for the purpose of restricting competition, any consultation, communication, or agreement, with any other offeror or with any competitor relating to:
 - (A) those prices;
 - (B) the intention to submit an offer; or
 - (C) the methods or factors used to calculate the prices offered.
- (2) The prices in this offer have not been and will not be knowingly disclosed by the offeror, directly or indirectly, to any other offeror or contract award unless otherwise required by law; and
- (3) no attempt has been made or will be made by the offeror to induce any other concern to submit or not to submit an offer for the purpose of restricting competition.

(b) Each signature on the offer is considered to be a certification by the signatory that the signatory –

- (1) is the person in the offeror's organization responsible for determining the prices in this offer, and that the signatory has not participated, and will not participate, in any action contrary to paragraphs (a)(1) through (a)(3) of this provision; or
- (2) (i) has been authorized, in writing, to act as agent for the following principals in certifying that those principals have not participated, and will not participate, in any action contrary to paragraphs (a)(1) through (a)(3) of this provision
 _____ (insert full name of person(s) in the offeror's organization responsible for determining the prices in this offer, and the title of his or her position in the offeror's organization);
 (ii) as an authorized agent, does certify that the principals named in subdivision (b)(2)(i) of this provision; have not participated, and will not participate, in any action contrary to paragraphs (a)(1) through (a)(3) of this provision; and
 (iii) as an agent, has not personally participated, and will not participate, in any action contrary to paragraphs (a)(1) through (a)(3) of this provision.

(c) If the offeror deletes or modifies paragraph (a)(2) of this provision, the offeror shall furnish with its offer a signed statement setting forth in detail the circumstances of the disclosure.

K.5 Provision 3-130

Authorized Negotiators

JAN 2003

The offeror represents that the following persons are authorized to negotiate on its behalf with the judiciary in connection with this solicitation (offeror lists names, titles, and telephone numbers of the authorized negotiators).

Name:_____.

Titles:_____.

Telephone:_____.

Fax:_____.

E-mail:_____.

SECTION L: INSTRUCTIONS, CONDITIONS, NOTICES TO OFFERORS

L.1 **Provision B-1 Solicitation Provisions Incorporated by Reference** **SEP 2010**

This solicitation incorporates one or more solicitation provisions by reference, with the same force and effect as if they were given in full text. Upon request, the contracting officer will make their full text available. The offeror is cautioned that the listed provisions may include blocks that must be completed by the offeror and submitted with its quotation or offer. In lieu of submitting the full text of those provisions, the offeror may identify the provision by paragraph identifier and provide the appropriate information with its quotation or offer. Also, the full text of a solicitation provision may be accessed electronically at this address: <http://www.uscourts.gov/procurement.aspx>.

The following judiciary provisions are incorporated in this contract by reference:

Provision 3-85	Explanation to prospective Offerors	AUG 2004
Provision 3-95	Preparation of Offers	APR 2013
Provision 3-100	Instructions to Offerors	APR 2013
Provision 3-210	Protests	JUN 2014
Provision 3-315	Submission of Electronic Funds Information With Offer	APR 2013
Provision 7-60	Judiciary Furnished Property or Services	JAN 2003

L.2 **Provision 2-70 Site Visit** **JAN 2003**

Offerors or quoters are urged and expected to inspect the site where services are to be performed and to satisfy themselves regarding all general and local conditions that may affect the cost of contract performance, to the extent that the information is reasonably obtainable. In no event will failure to inspect the site constitute grounds for a claim after contract award.

L.3 **Provision 4-1 Type of Contract** **JAN 2003**

The judiciary plans to award a **time and materials** type of contract under this solicitation, and all offers shall be submitted on this basis. Alternate offers based on other contract types will not be considered.

L.4 **Provision 4-27 Time and Materials/Labor-Hour Proposal Requirements** **APR 2011**

- (a) The judiciary contemplates award of a time-and-materials or labor-hour type of contract resulting from this solicitation.
- (b) The offeror must specify fixed hourly rates in its offer that include wages, general and administrative expenses, and profit. The offeror must specify whether the fixed hourly rate for each labor category applies to labor performed by –
 - (1) The offeror;
 - (2) Subcontractor; and
 - (3) Divisions, subsidiaries, or affiliates of the offeror under a common control;
- (c) The offeror must establish fixed hourly rates using –
 - (1) Separate rates for each category of labor to be performed by each subcontractor and for each category of labor to be performed by the offeror, and for each category of labor to be transferred between divisions, subsidiaries, or affiliates of the offeror under a common control;

- (2) Blended rates for each category of labor to be performed by the offeror, including labor transferred between divisions, subsidiaries, or affiliates of the offeror under a common control, and all subcontractors; or
- (3) Any combination of separate and blended rates for each category of labor to be performed by the offeror, affiliates of the offeror under a common control, and subcontractors.

SECTION M: EVALUATION FACTORS FOR AWARD

M.1 Provision 3-70 Determination of Responsibility JAN 2003

A determination of responsibility will be made on the apparent successful offeror prior to contract award. If the prospective contractor is found non-responsible, that offeror will be rejected and will receive no further consideration for award. In the event a contractor is rejected based on a determination of non-responsibility, a determination will be made on the next apparent successful offeror.

M.2 DETERMINATION THAT PRICE IS FAIR AND REASONABLE

A price evaluation will be conducted to determine that the contractor's price is fair and reasonable.